


Privat kloakledning på 22/4 Mjätveit

12-October-2016

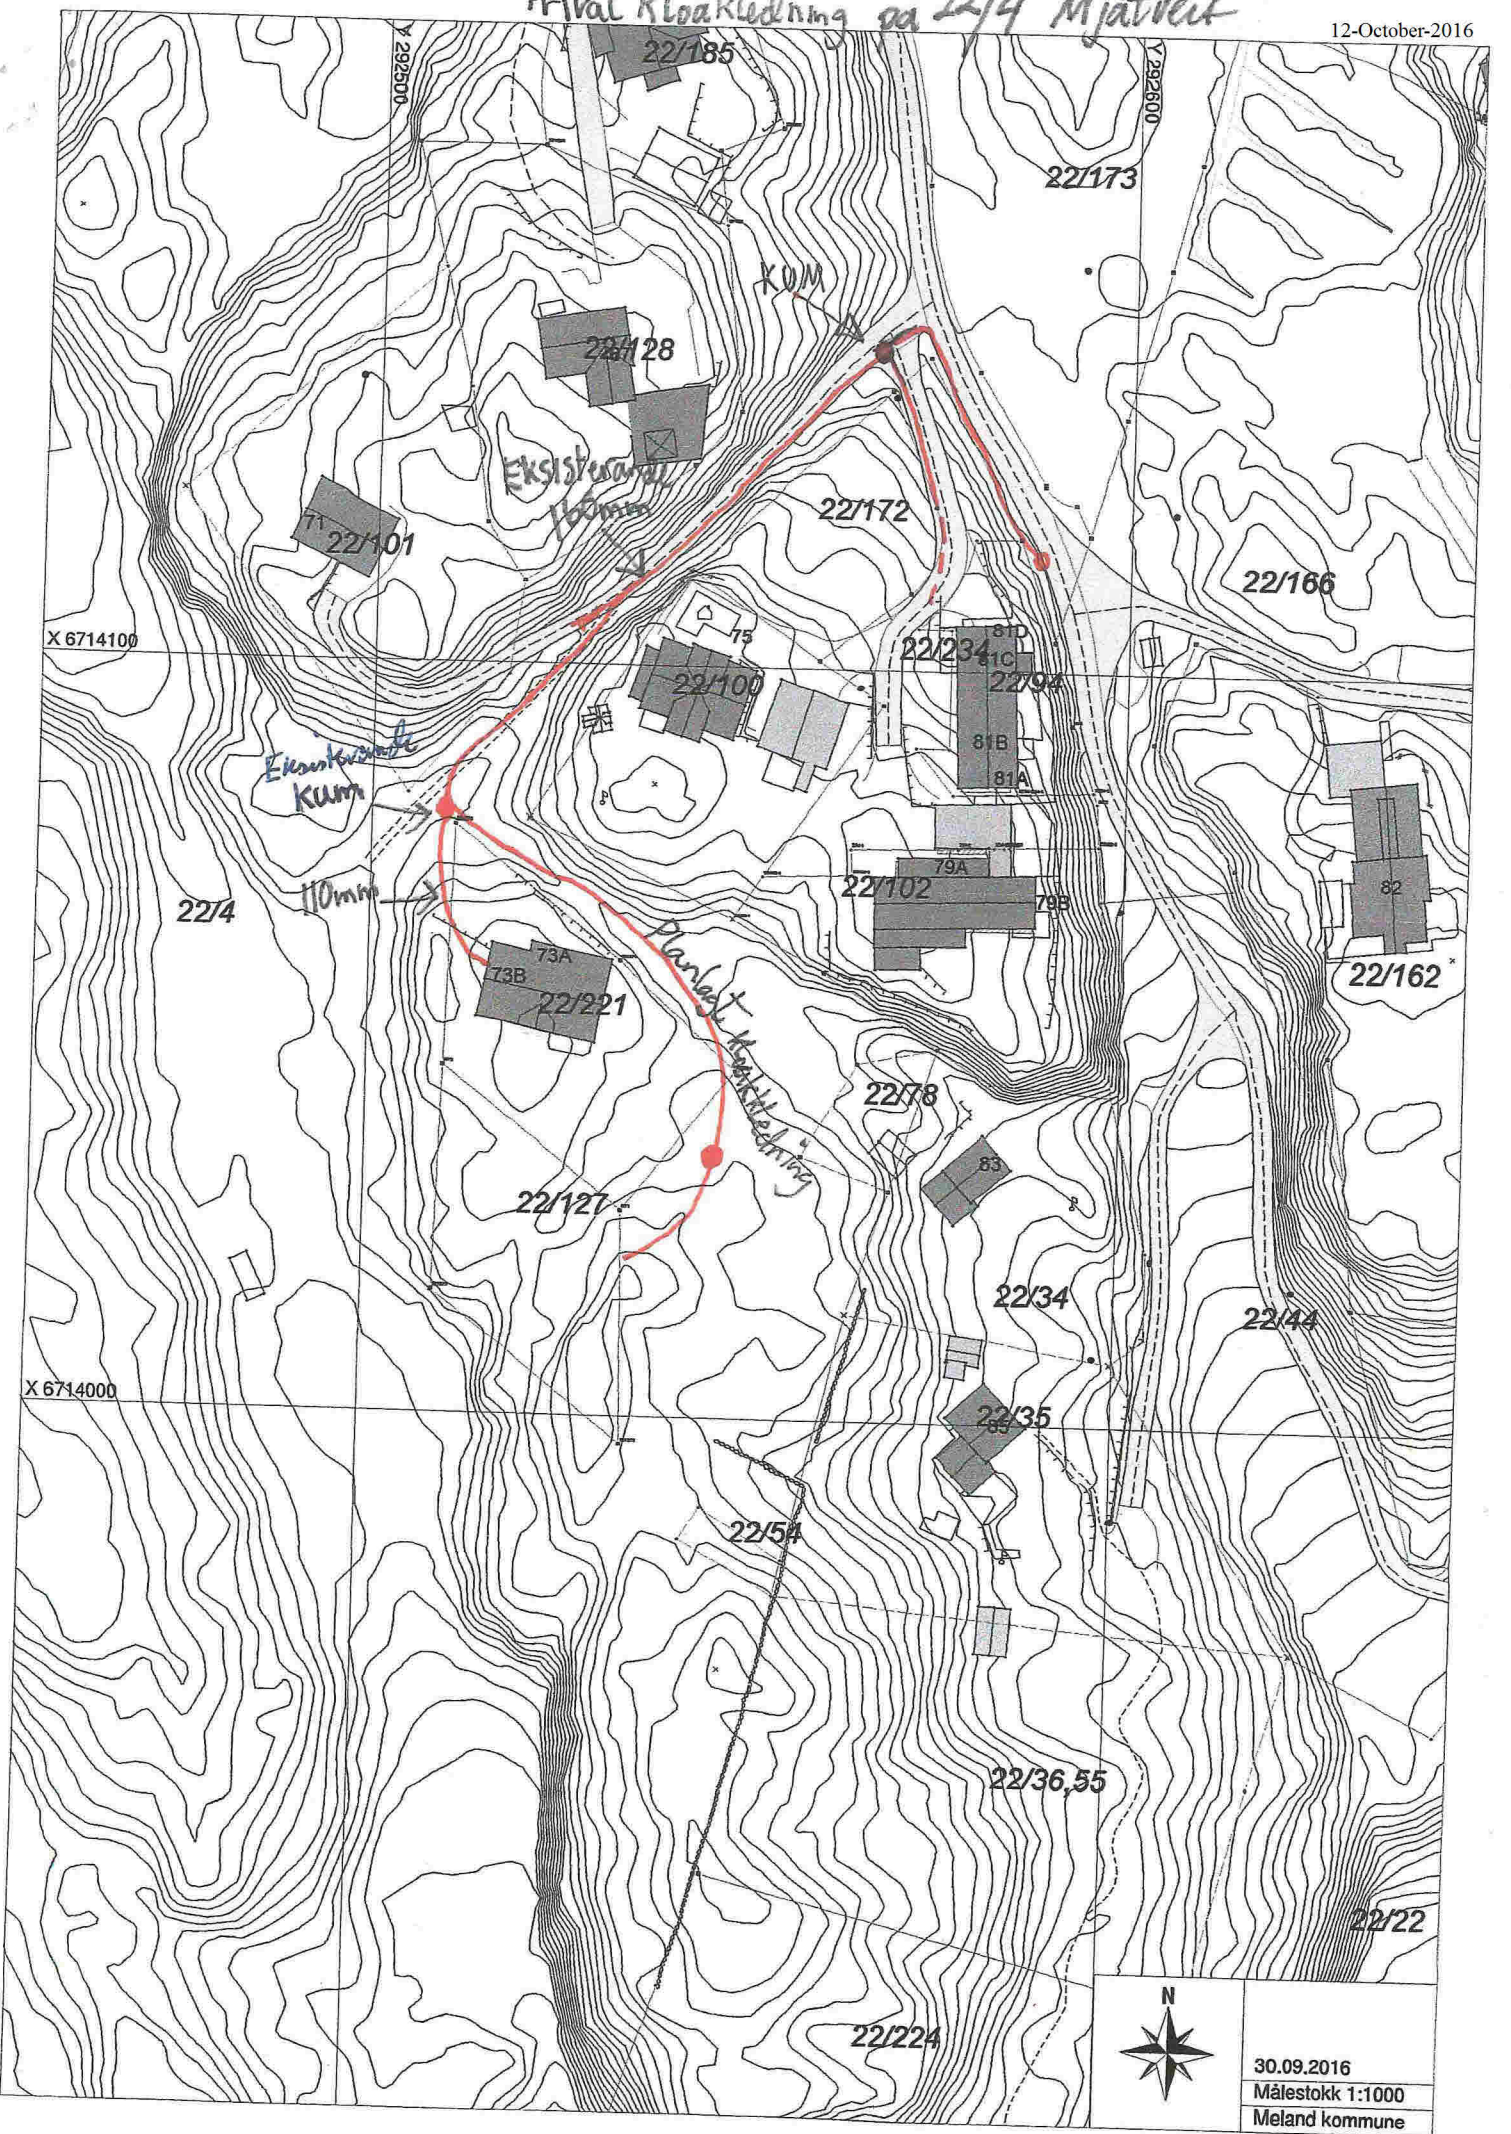

30.09.2016
Målestokk 1:1000
Meland kommune