



Helge Langeland
Håshölen 28
5918 Frelehang

ALT 2.

SPORTSBOD / CARPORT

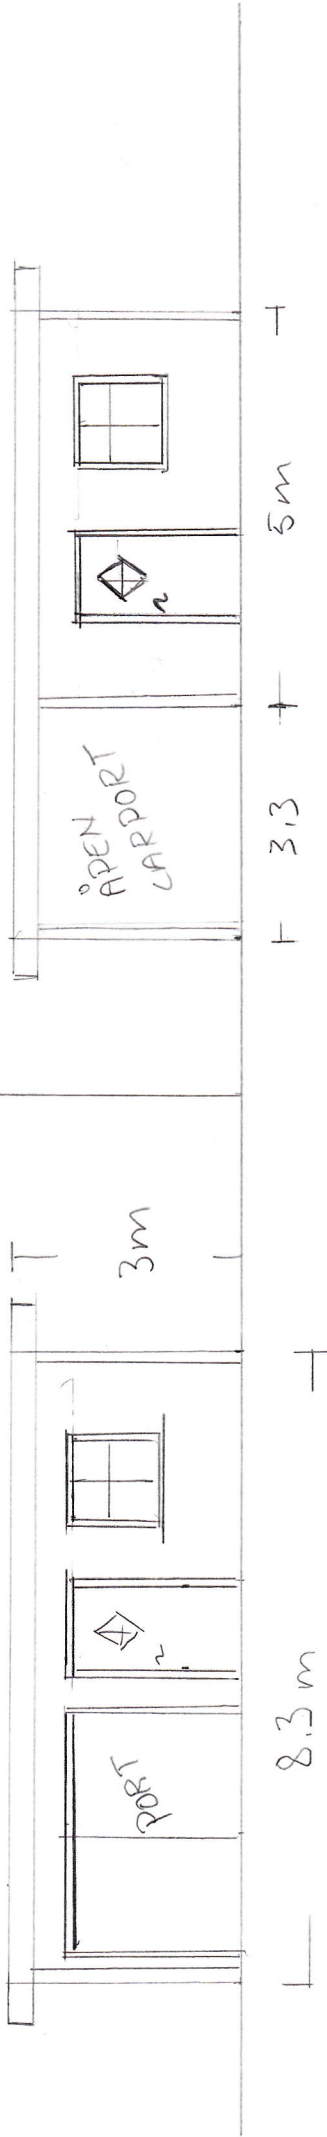

ALT 1.

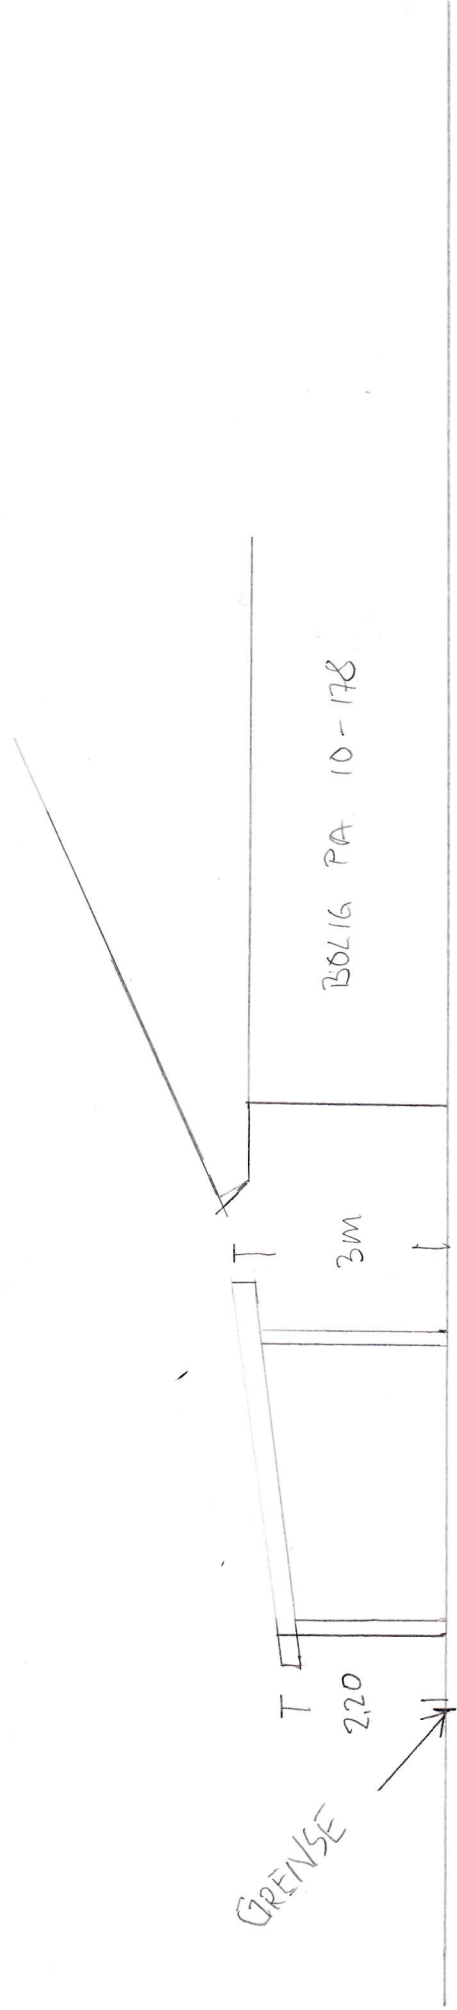

GRENSE

BOLIG PA 10-178

1 m + 4 m + 3 m

FASADE MOT NORD