

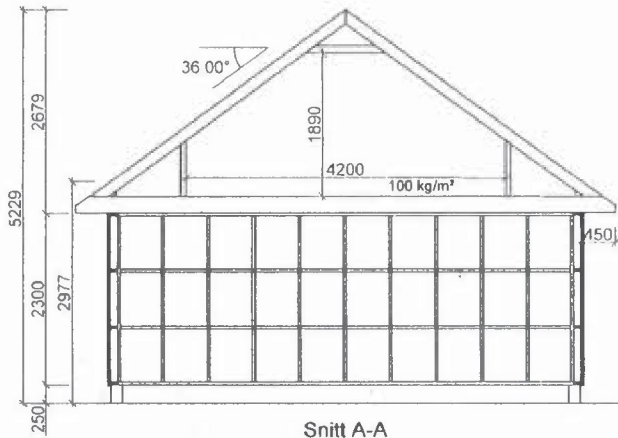
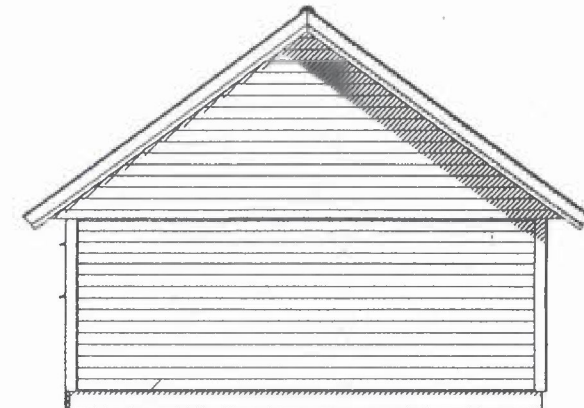
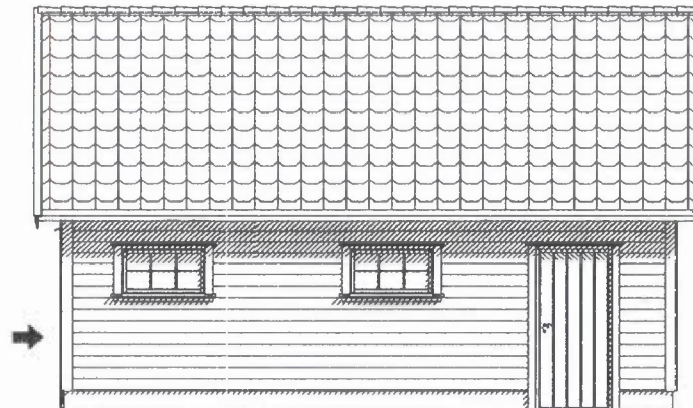
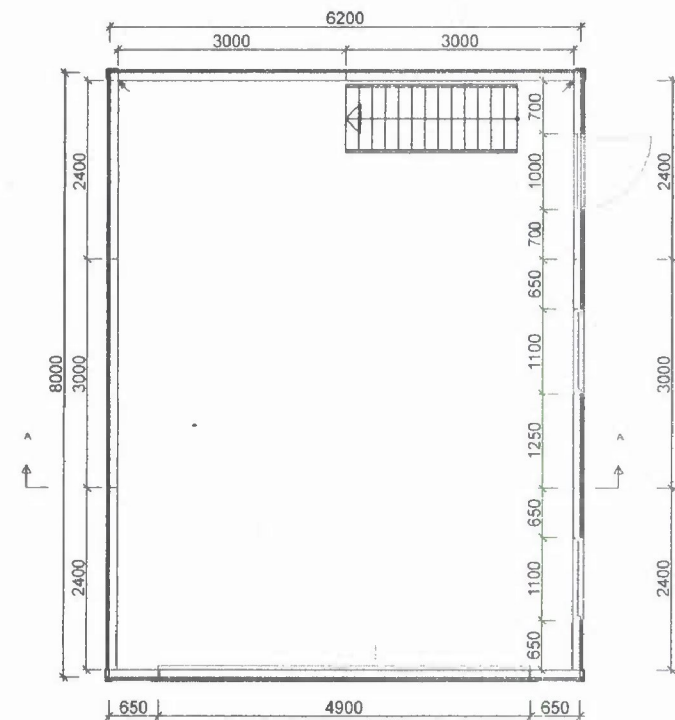


GARASJE



Precut

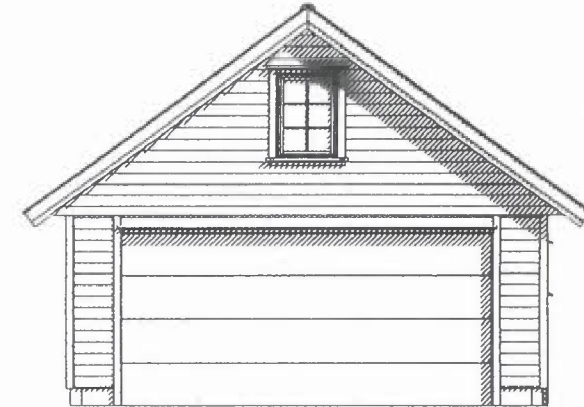


Snitt A-A

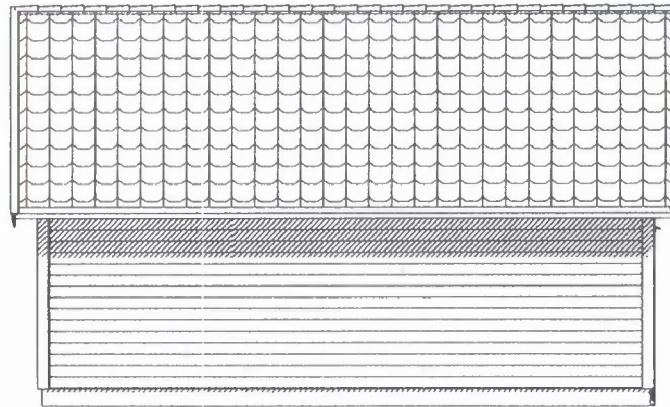


		Tiltakshaver:		Jarle Bastesen	
		Kundenr:	817270		Konstr/tegnet:
BYA= 49,6	BRA= 46,8	Ordrenr/tilbudsnr:	120861	Takvinkel:	36°
Gnr:	Bnr:	Målestokk:	1:100	Modell:	Hushovd
				Tegningsnr:	pr-11512
Dato:					27.09.16

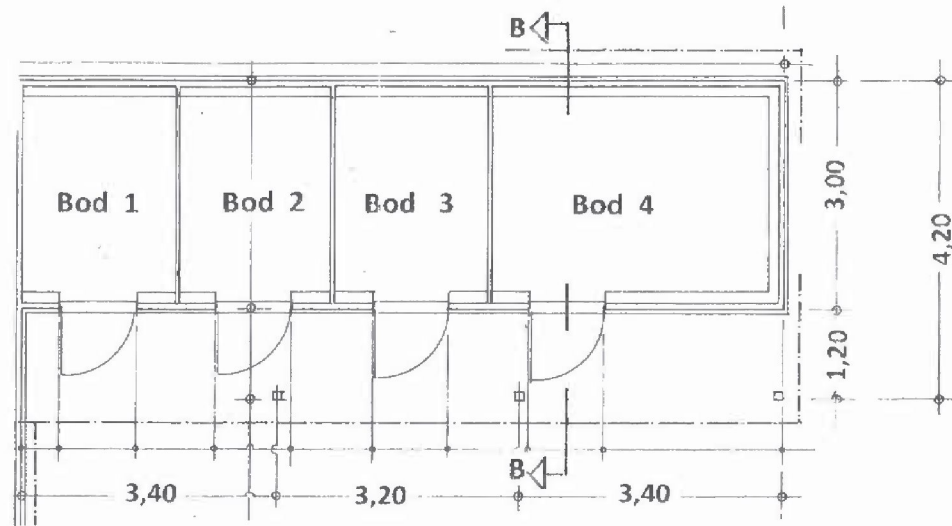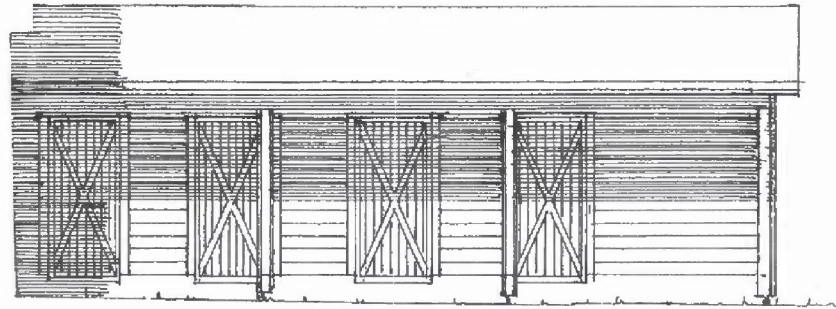

BOD
BYA = 30
BRA = 27,4
1:100

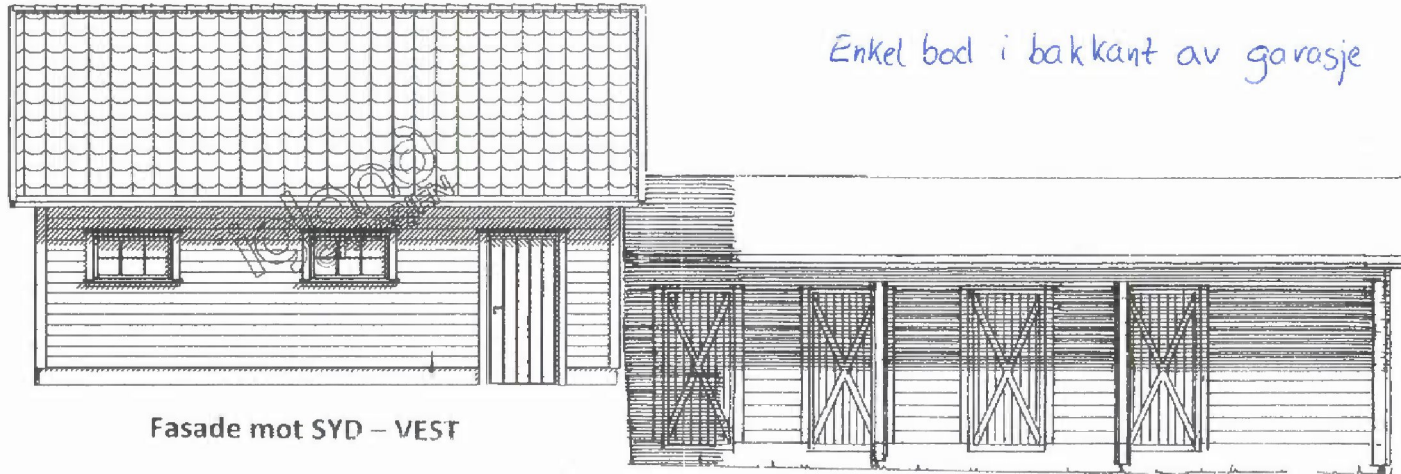

Fasade mot SYD - VEST

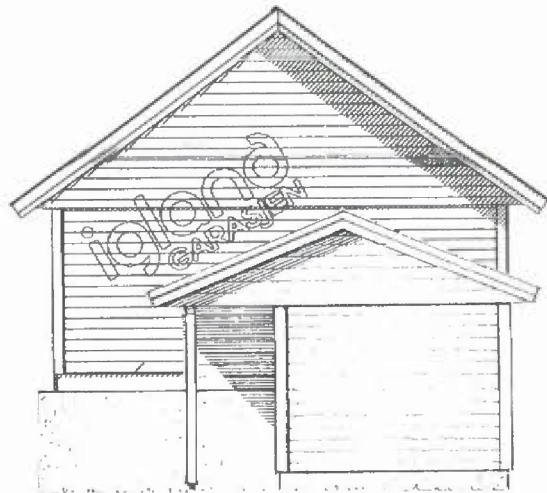

Fasade mot SYD - ØST

Garasje + bod

1:100