
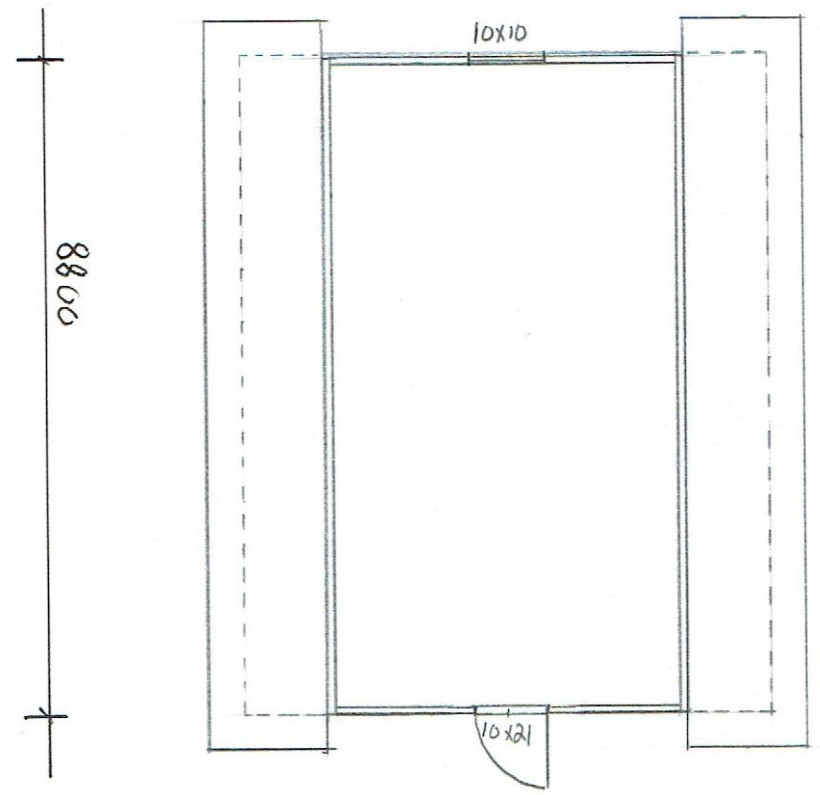
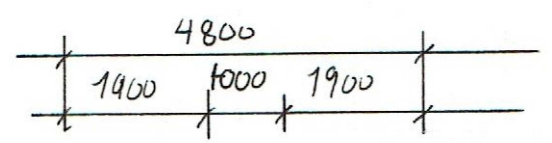


PLAN TEGNING
VEDLEGG E 01

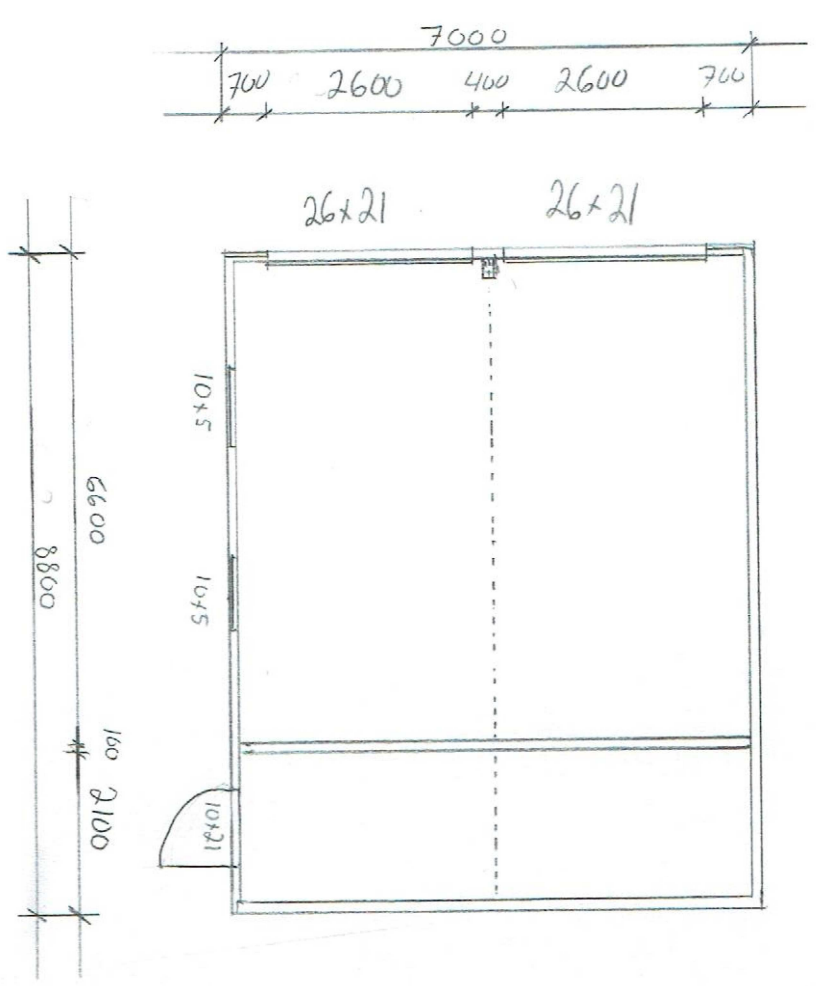





Tiltakshaver:
Ole Andre Skage

Mål:
1:100

Adresse:
Mongse skulen 9, 5918 Frelkhaug

Gnr:
Bnr: 9
34/41

Dato:
19.01.2017

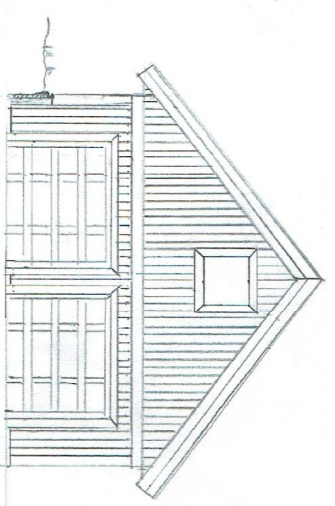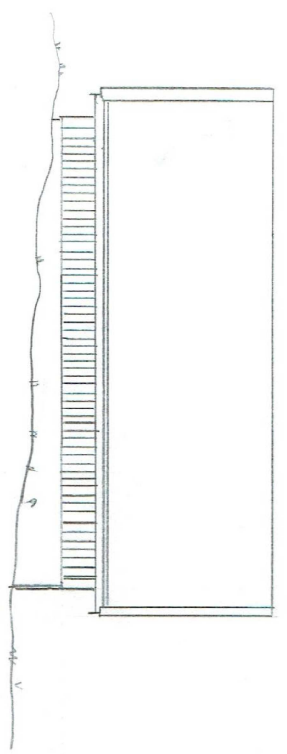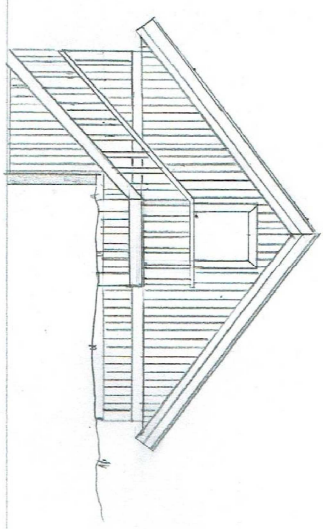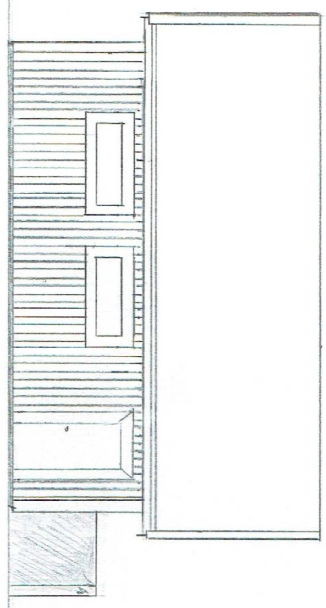

FASADE TEGNING
VEDLEGG E 03


Tiltakshaver:
Ole Andre Skage

Mål:
1:100

Adresse:
Mongserodalen 9, 5918 Fekkebyg

Gnr:
Bnr:
9
34/41

Dato:
19. 01. 2012

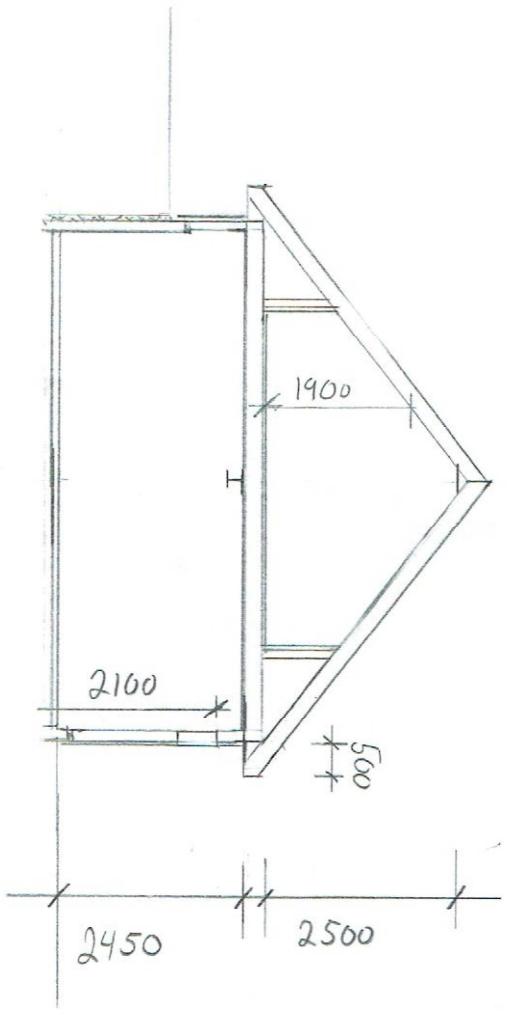

SNITT
VEDLEGG E 02

Tiltakshaver:
Ole Andre Skoge

Adresse:
Mongstadalen 9, 5918 Frelkhaug

Gnr:
Bnr: 34/41

Mål:
1:100

Dato:
19.01.2017

Høyde

55


50

45

Grense

Profil 1

--- = Nytt terreng — = Eksisterende terreng

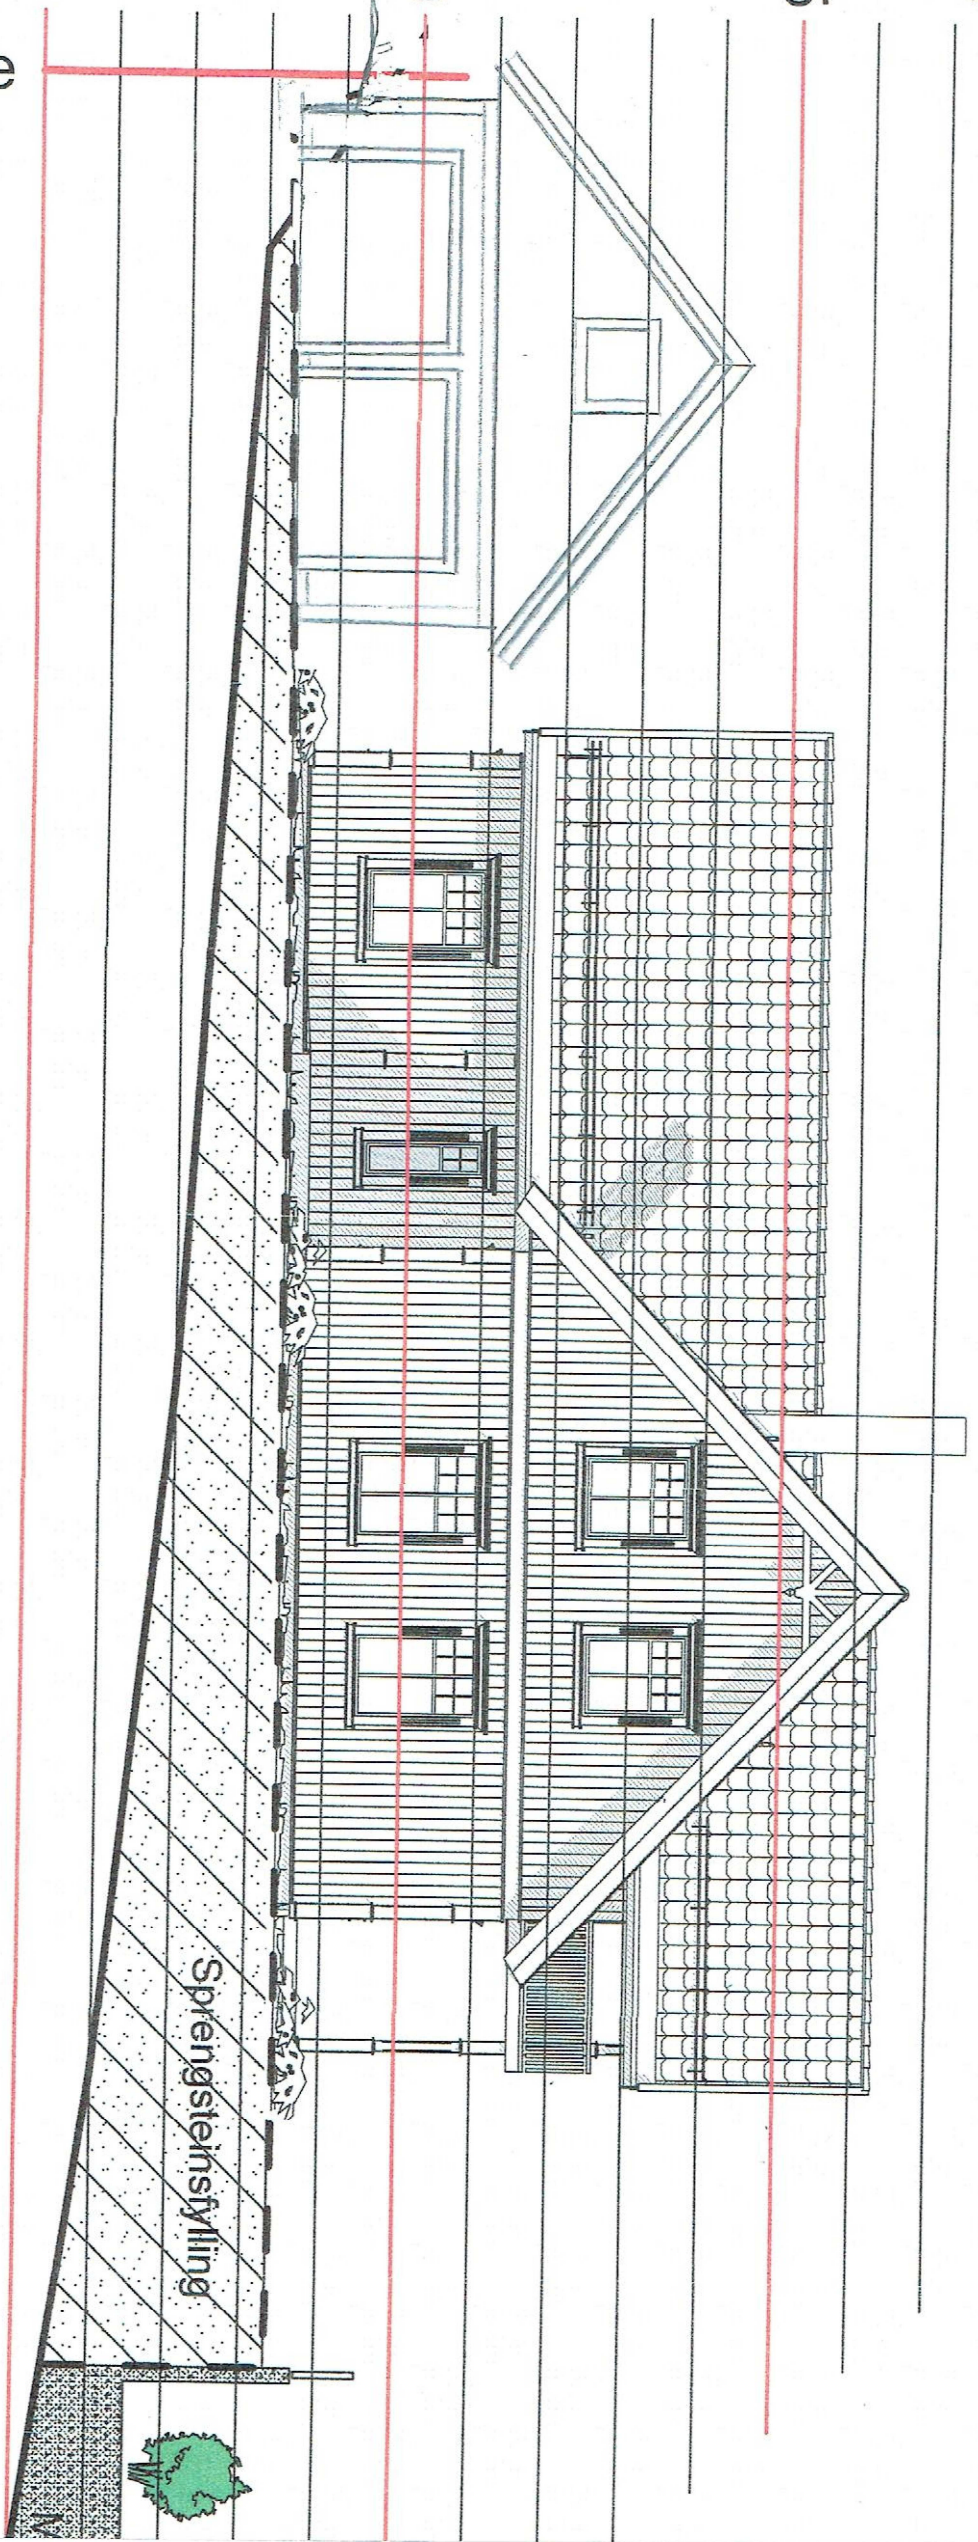

PROFIL
VEDLEGG E 04

Tiltakshaver:
Ole Andre Skage

Adresse:
Mongsebakken 9, 5918 Frelkhaug

Målt:
1:100

Gnr: 9
Bnr: 34/41

Dato:
19.01.2017