




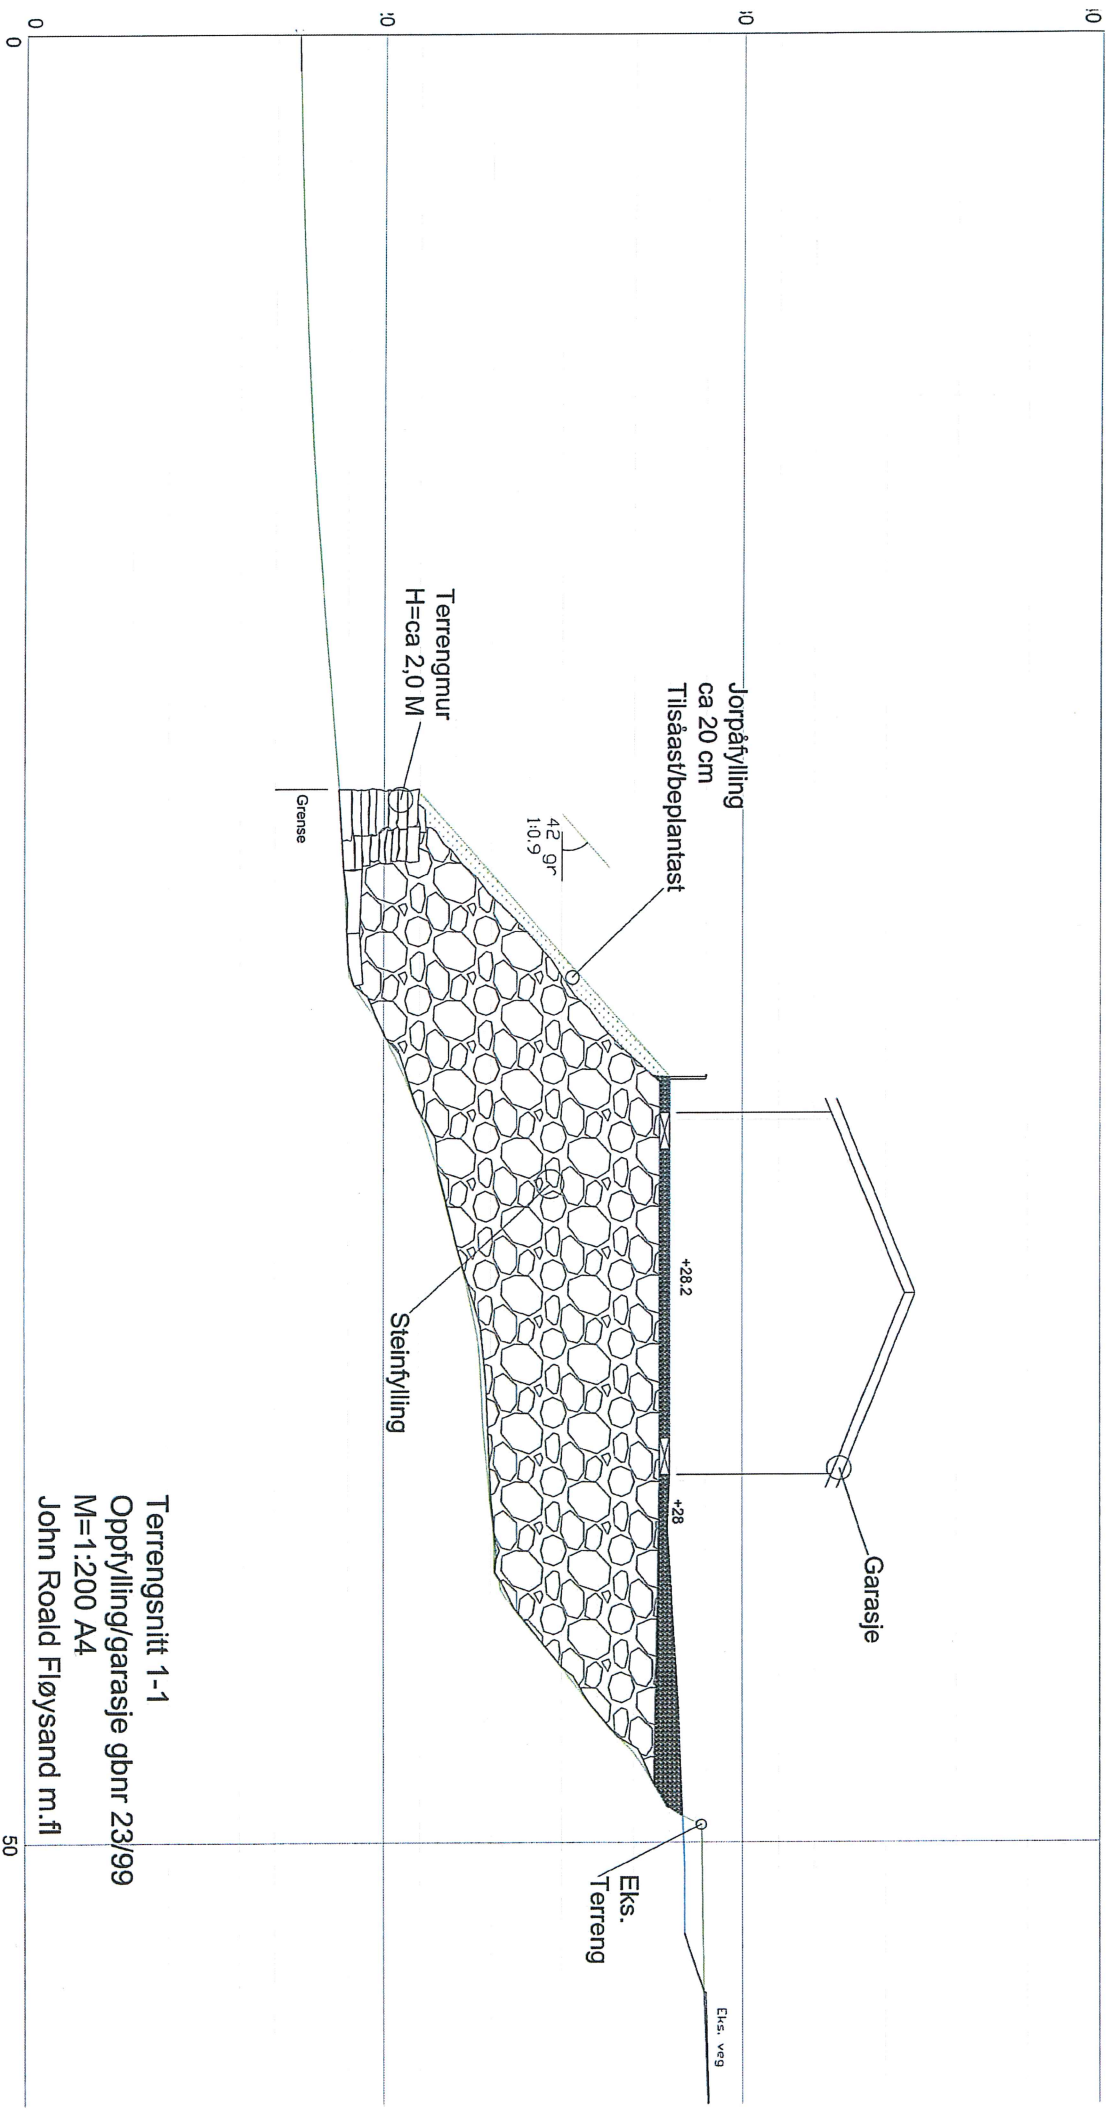

Terrengsnitt 1-1
Oppfylling/garasje gbnr 23/99
M=1:200 A4
John Roald Fløysand m.fl

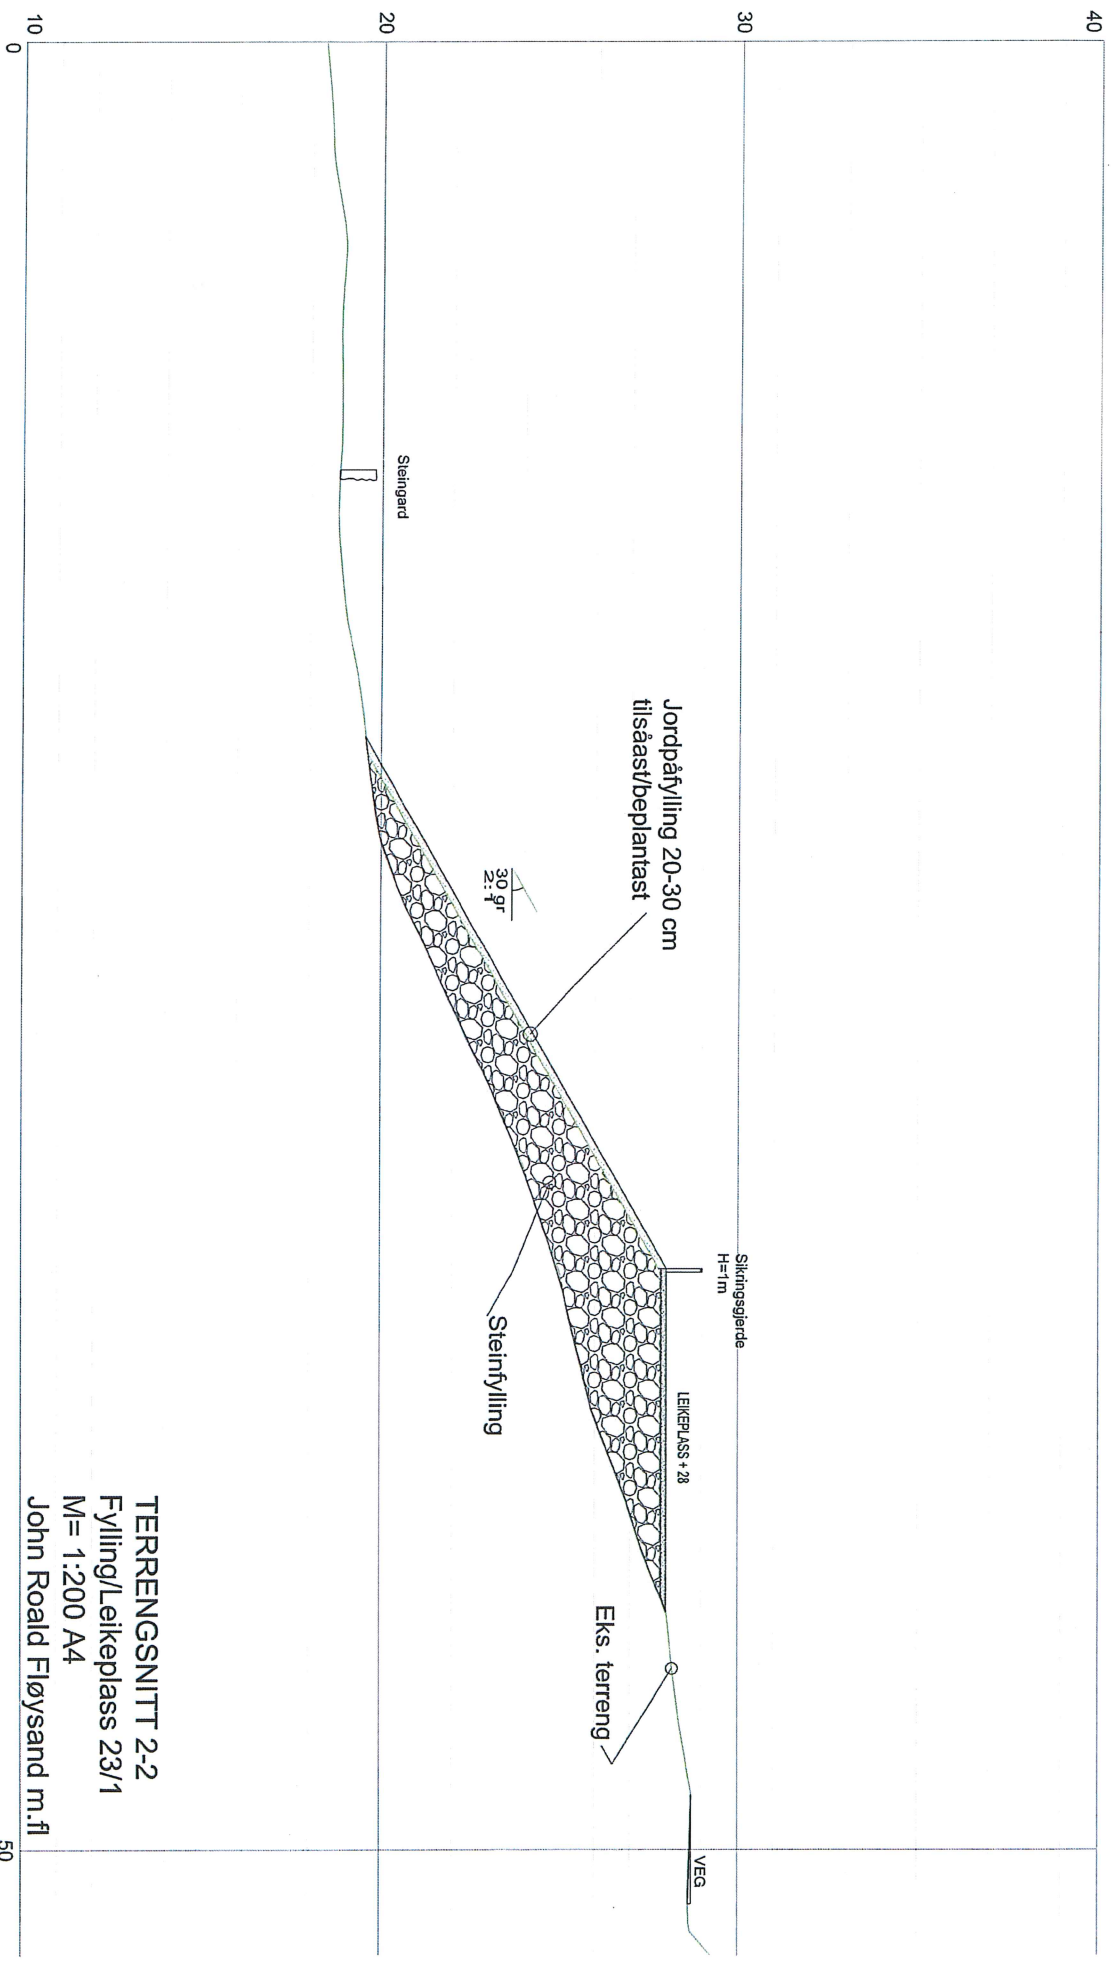

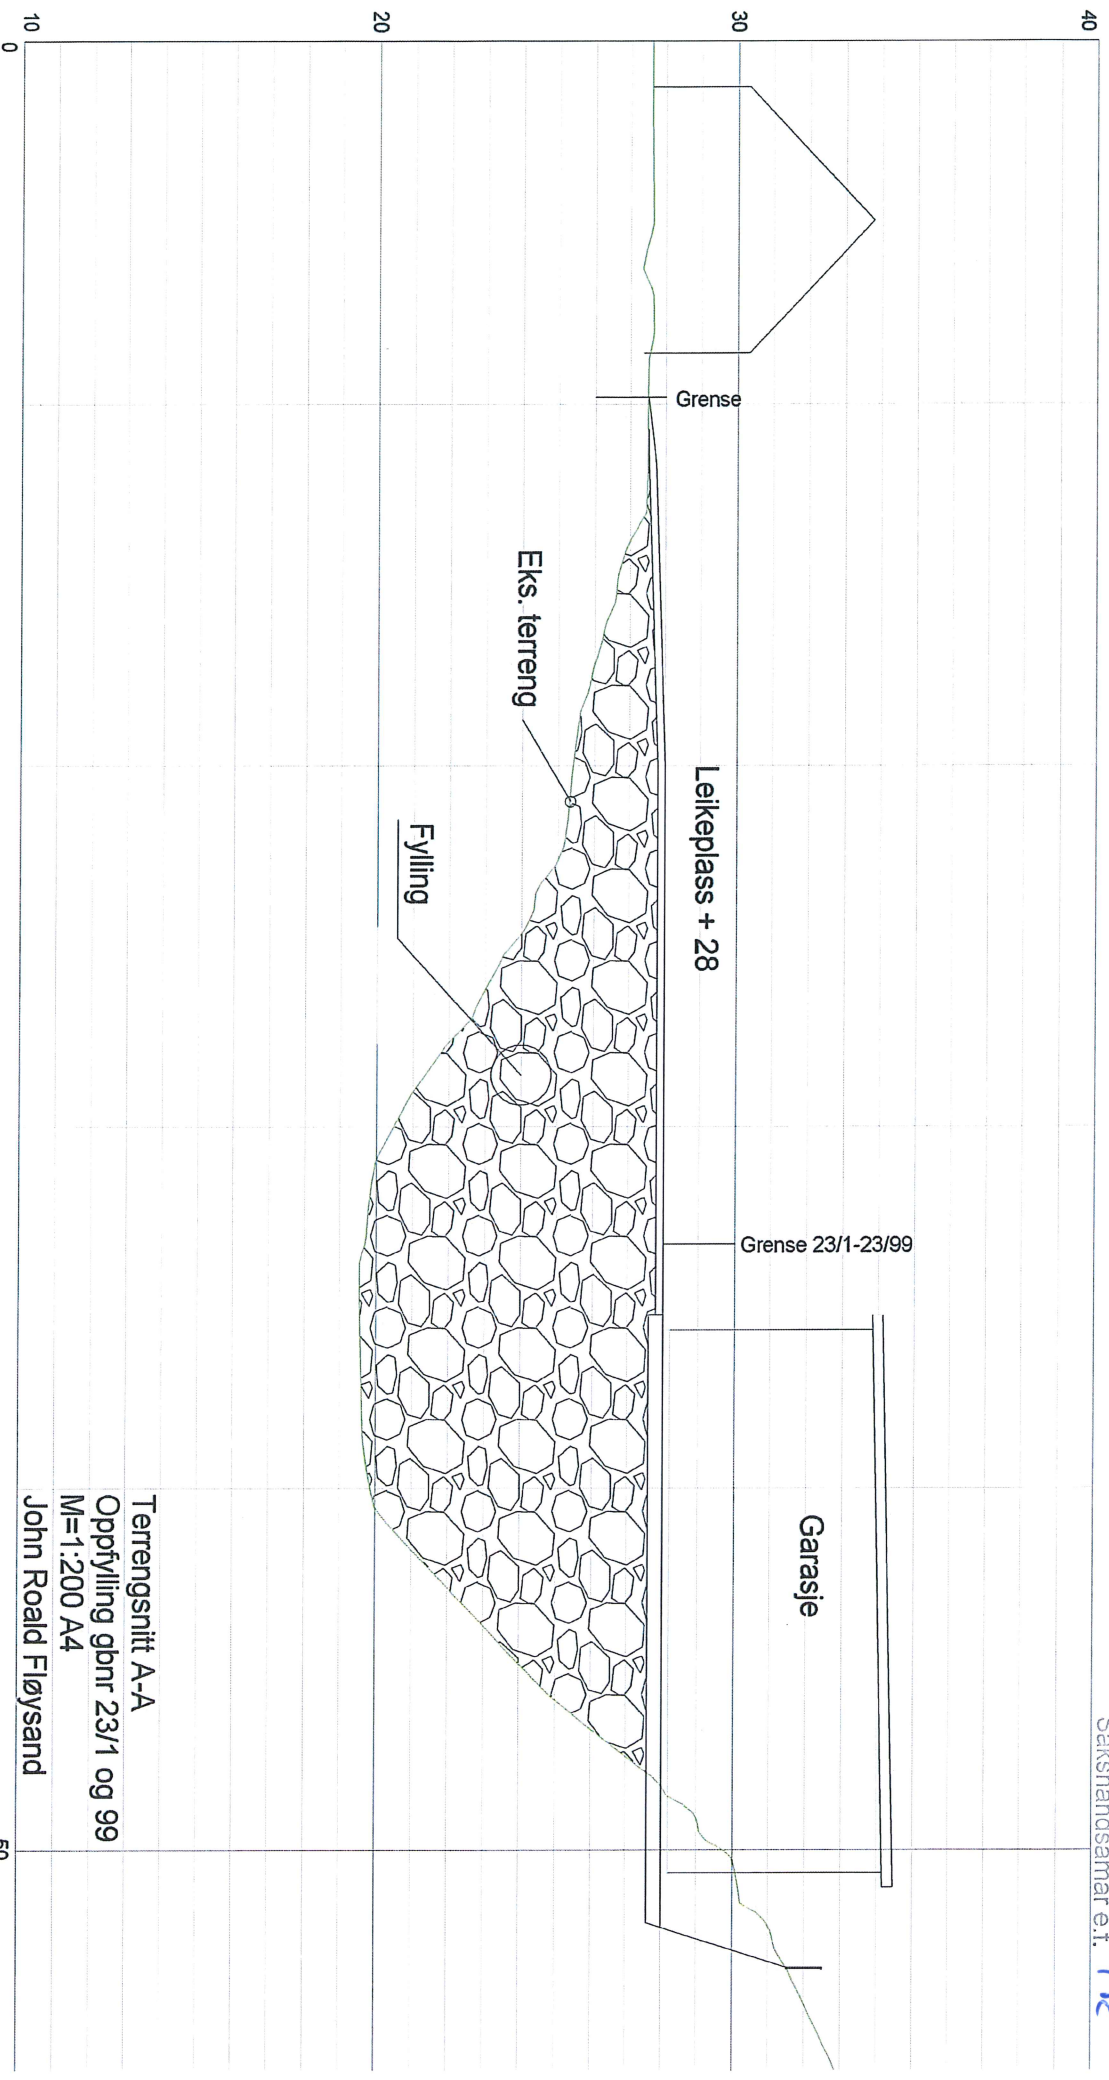

Terengsnitt A-A
Opfylling gbnr 23/1 og 99
M=1:200 A4
John Roald Fløysand