


X 6740481
Y 319904

X 6740481
Y 319976

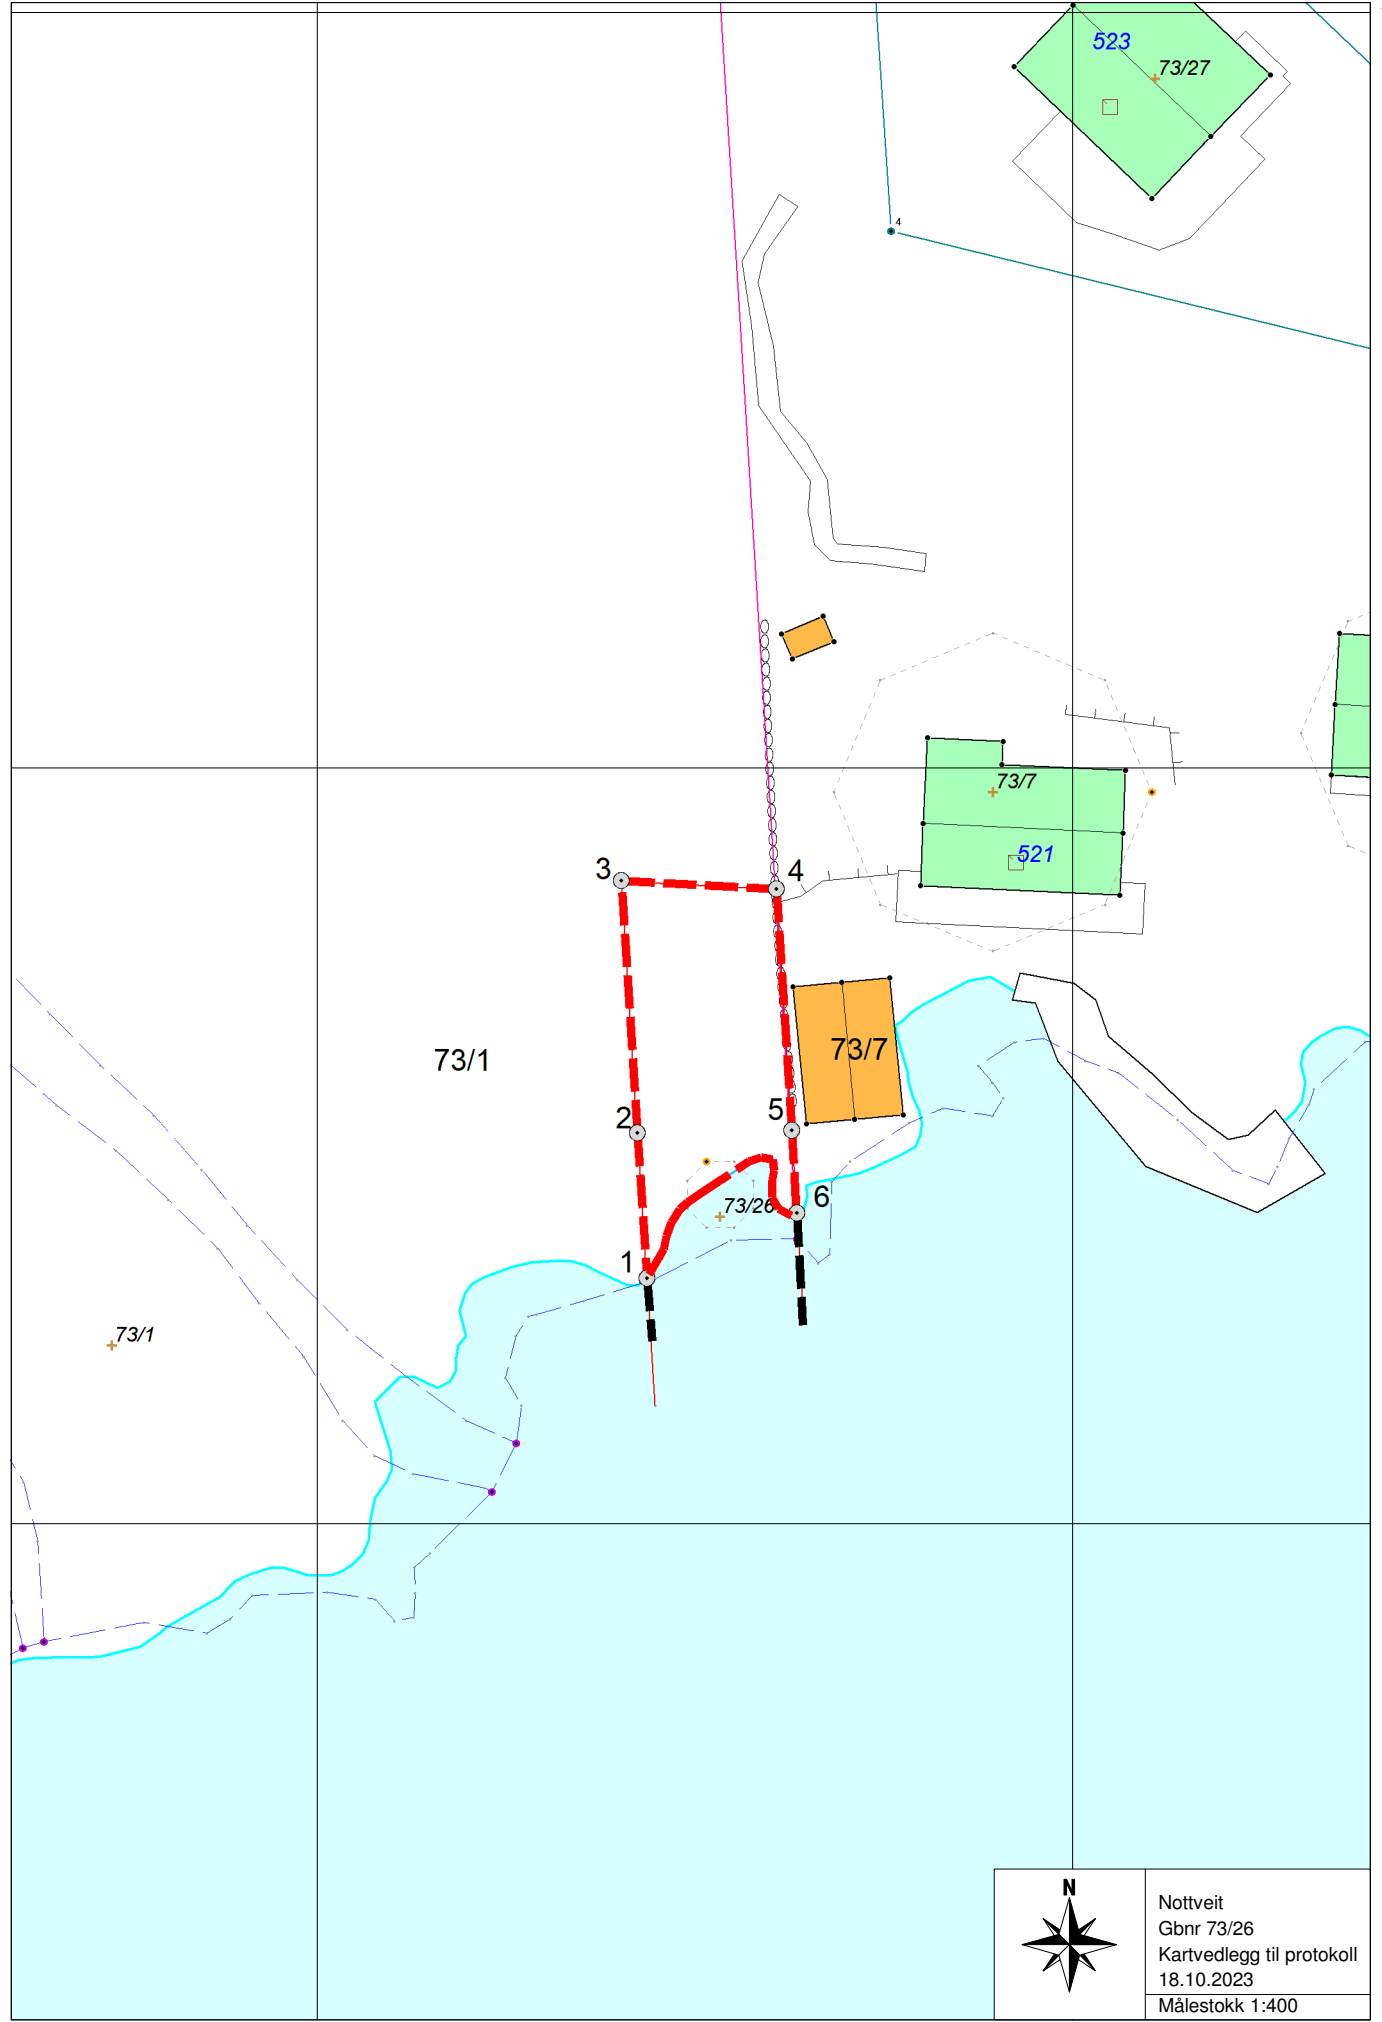

X 6740374
Y 319903

X 6740374
Y 319976

	Nottveit
	Gbnr 73/26
	Kartvedlegg til protokoll 18.10.2023
	Målestokk 1:400