




1. etasje

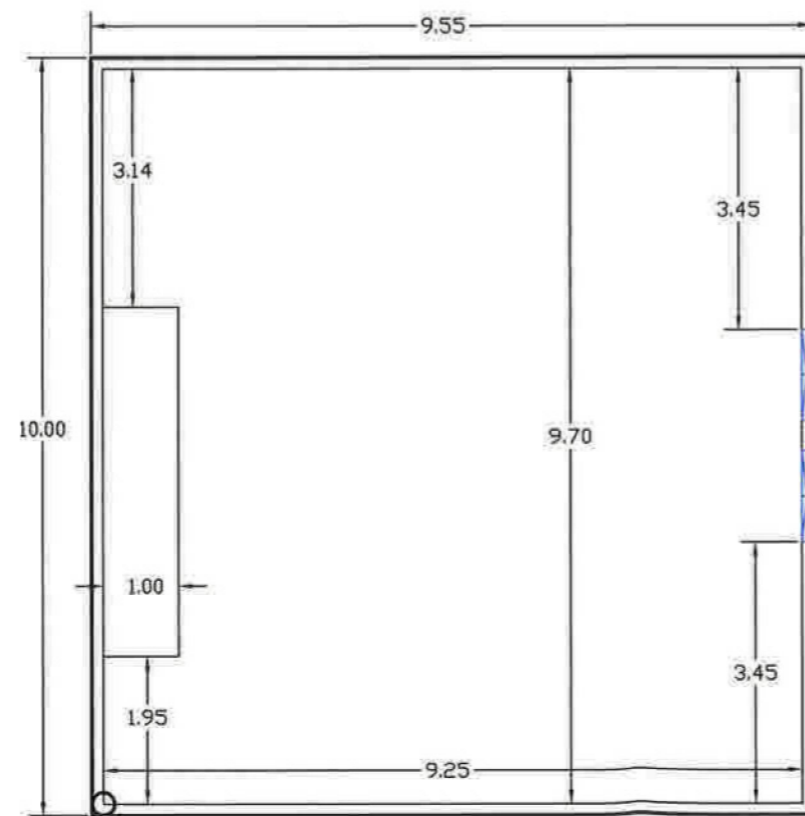

2. etasje

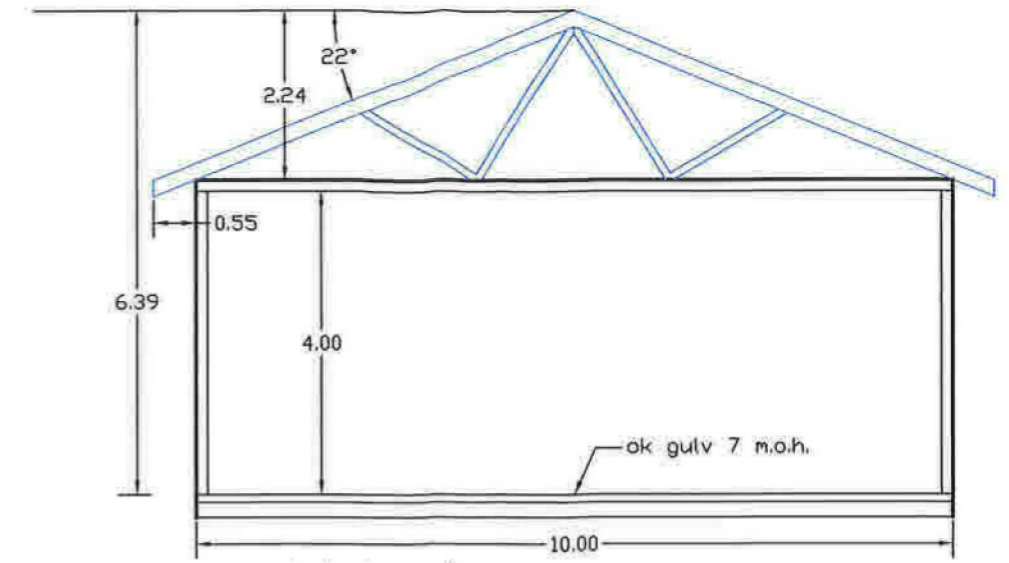


snitt A

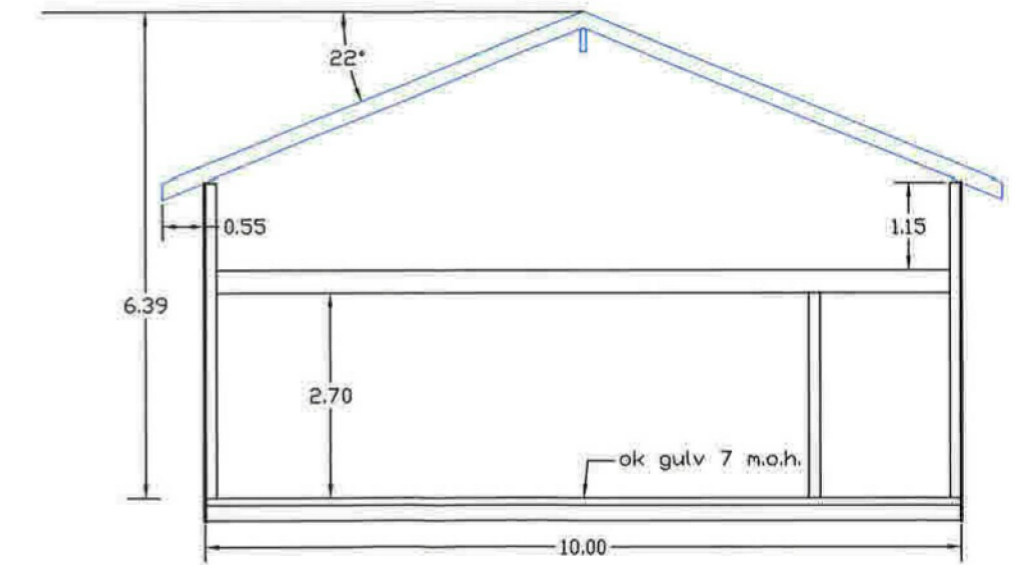


snitt B

Redskapshus
Modalen gnr/bnr 77/4


Tegnet 15. mars 2022
Petter N. Sæterdal, psLand as, sak nr 1109

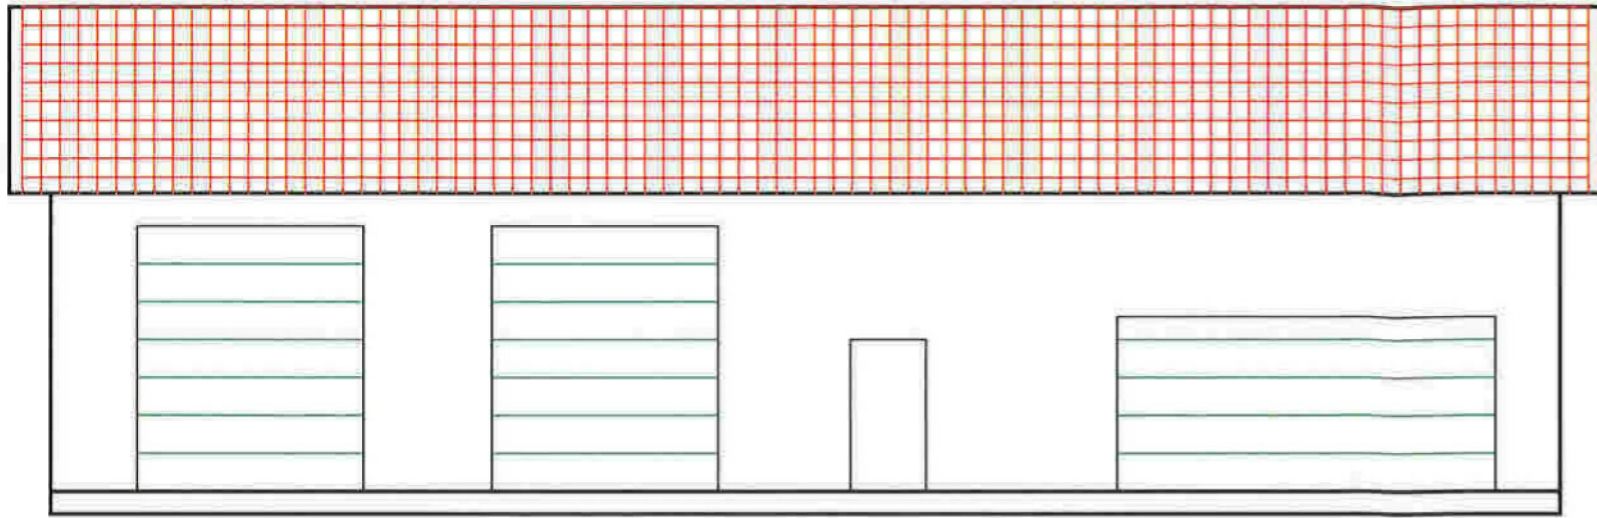


Frå sør

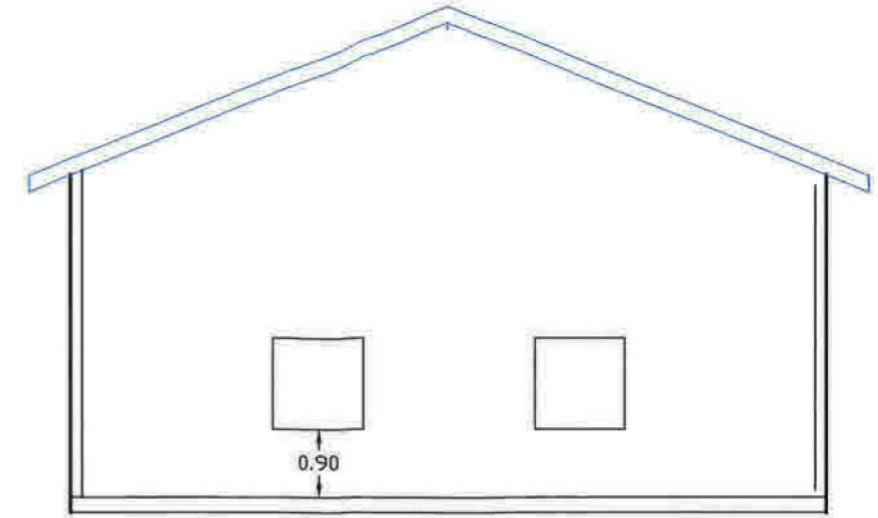



Frå vest

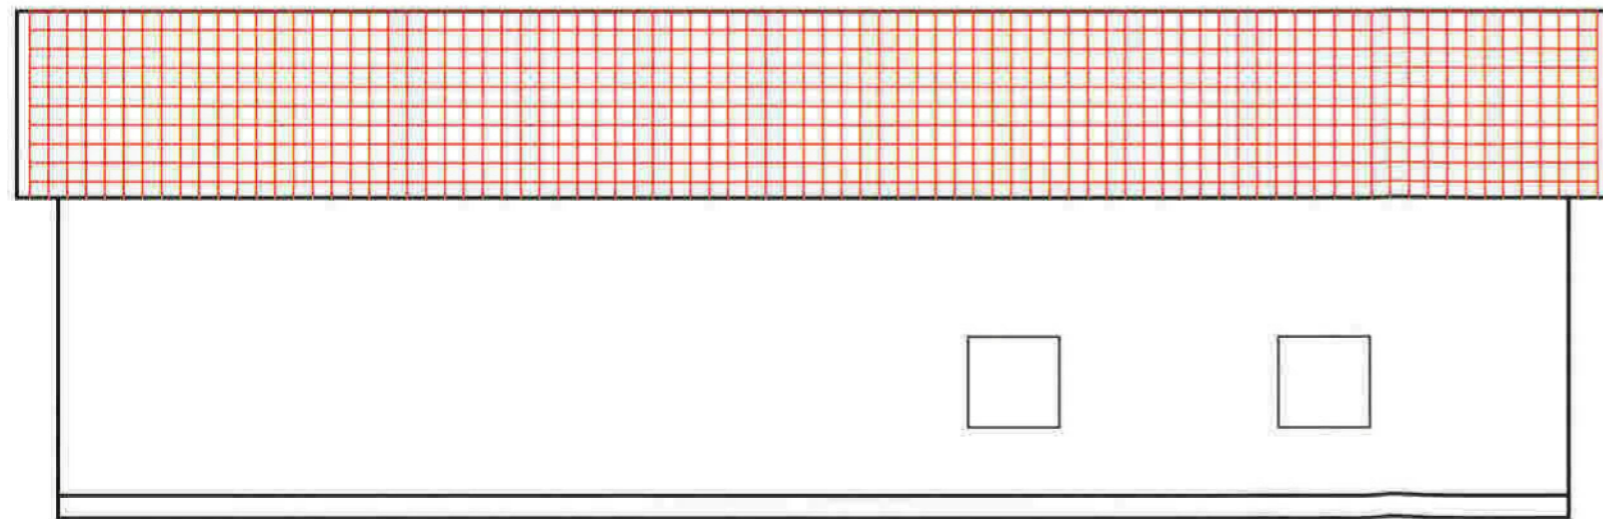

Frå nord

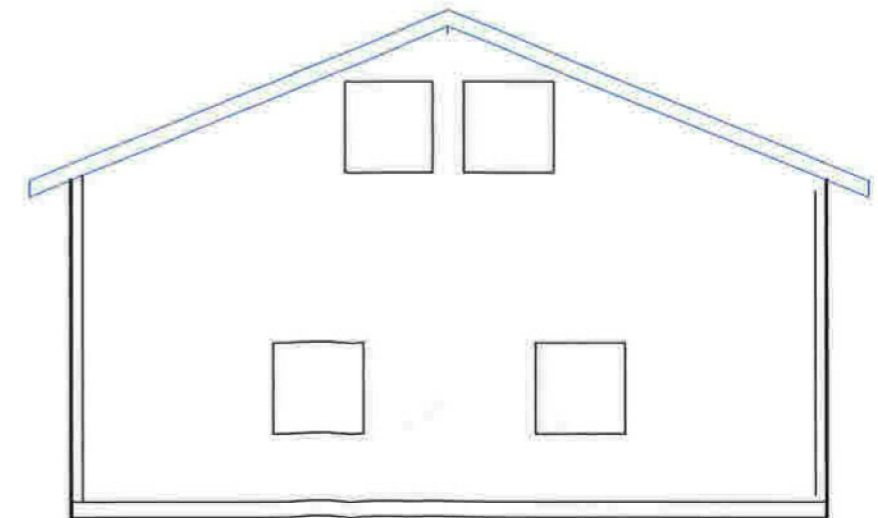

Frå vest

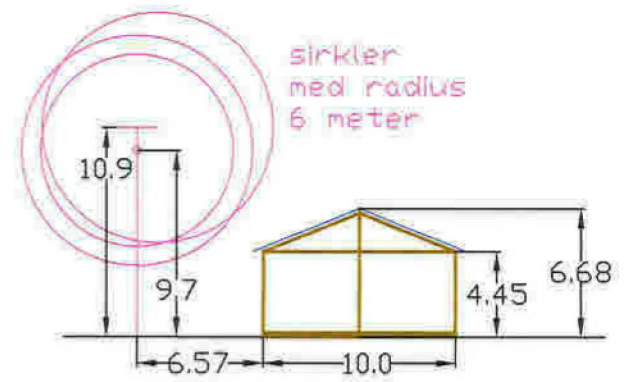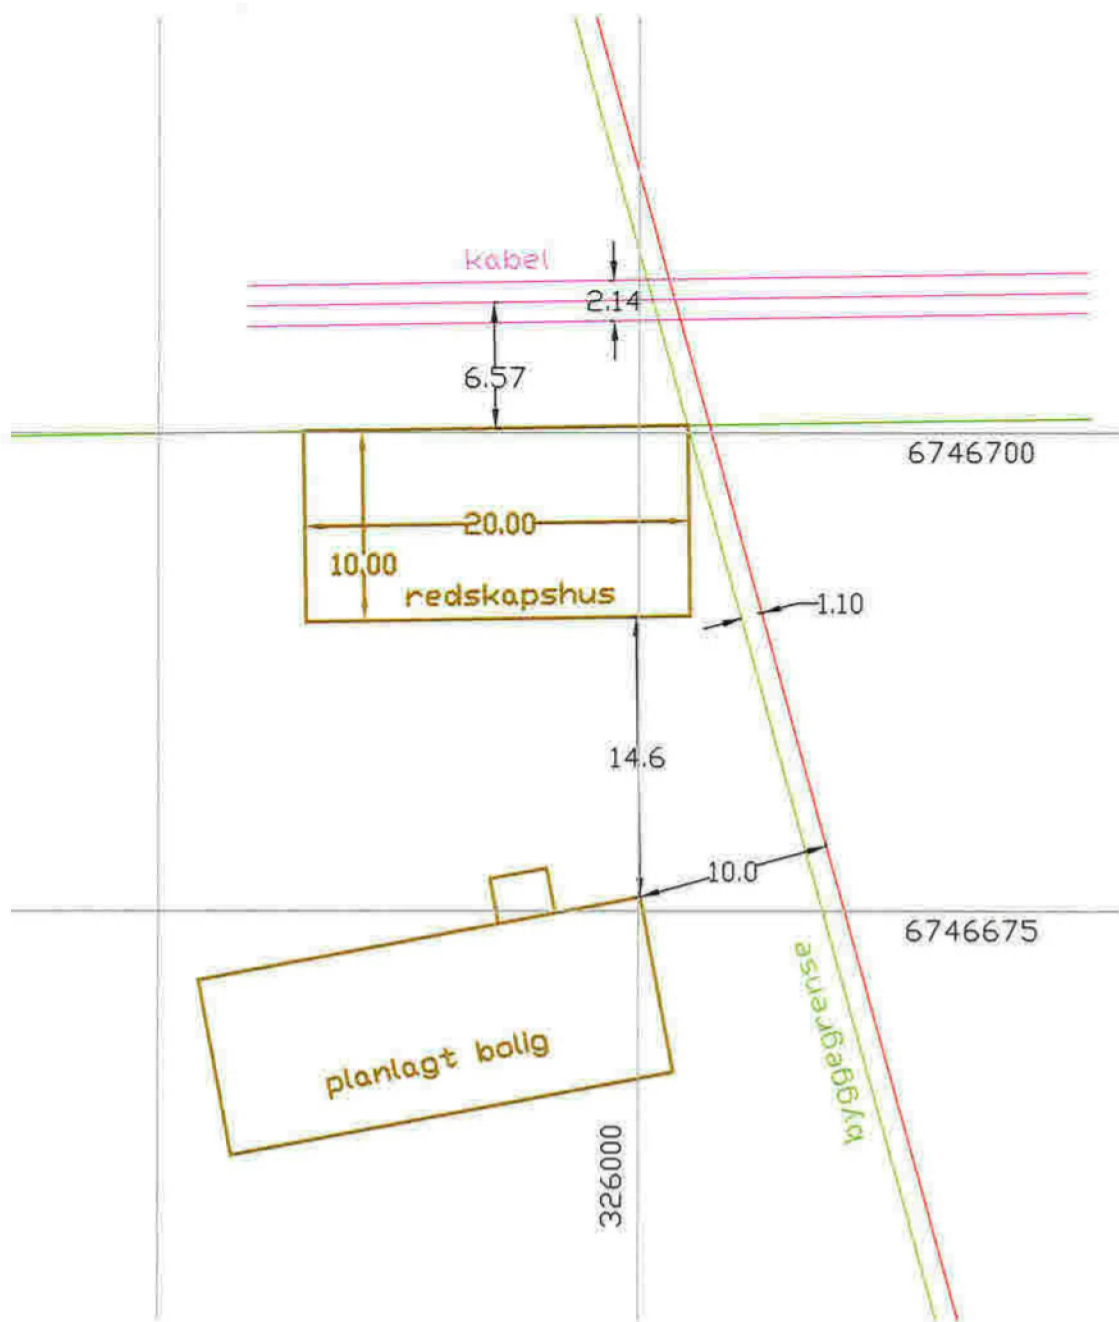

stikningsdata for de to byggene

6746700.08	325982.51	1
6746700.40	326002.51	2
6746690.40	326002.67	3
6746690.08	325982.73	4
6746671.39	325977.09	5
6746675.73	325999.90	6
6746666.60	326001.81	7
6746662.25	325978.82	8

Rredskapshus og bolig
 Situasjonsskart og vurdering av avstand til kraftlinjen
 Stikningsdata
 Modalen gnr/bnr 77/4
 Tegnet 16. mars 2022
 Petter N. Sæterdal, psLand as, sak nr 1109