




Fassade mot gbr

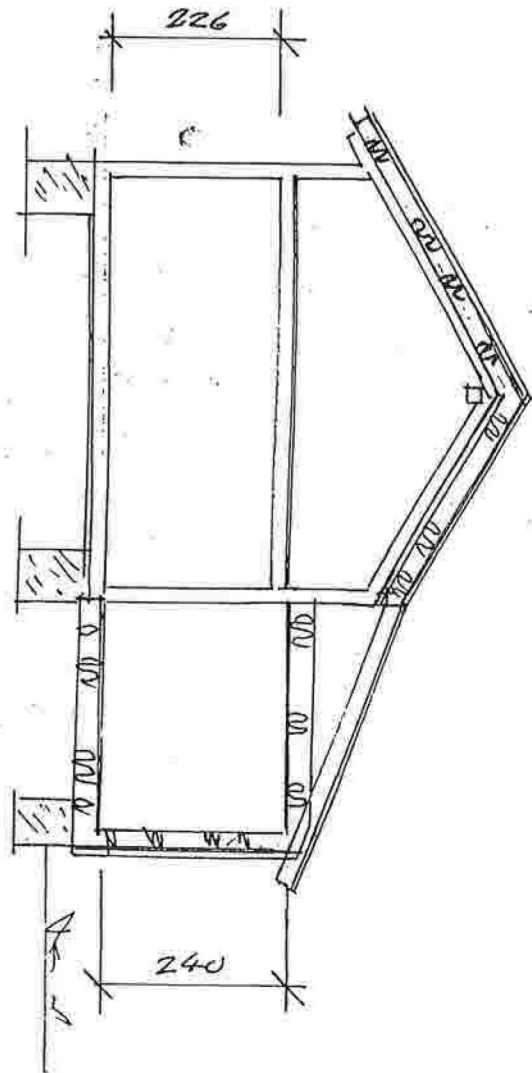

Snitt A-A

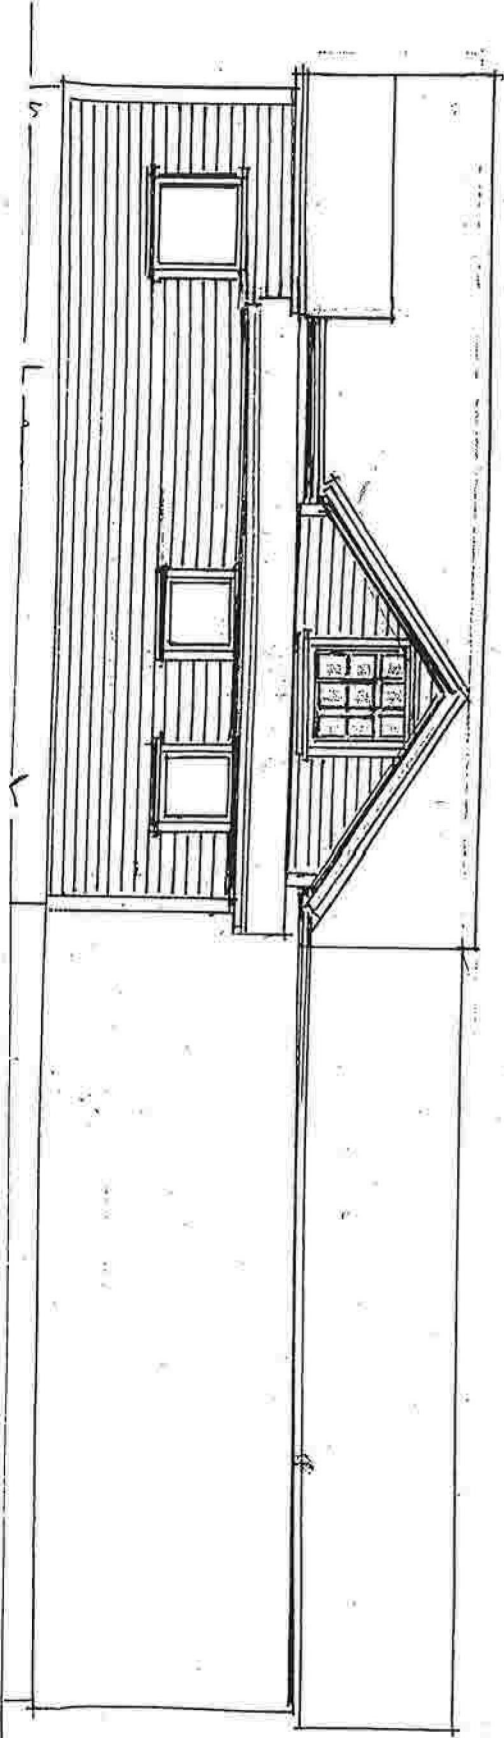

Fasade mot aust

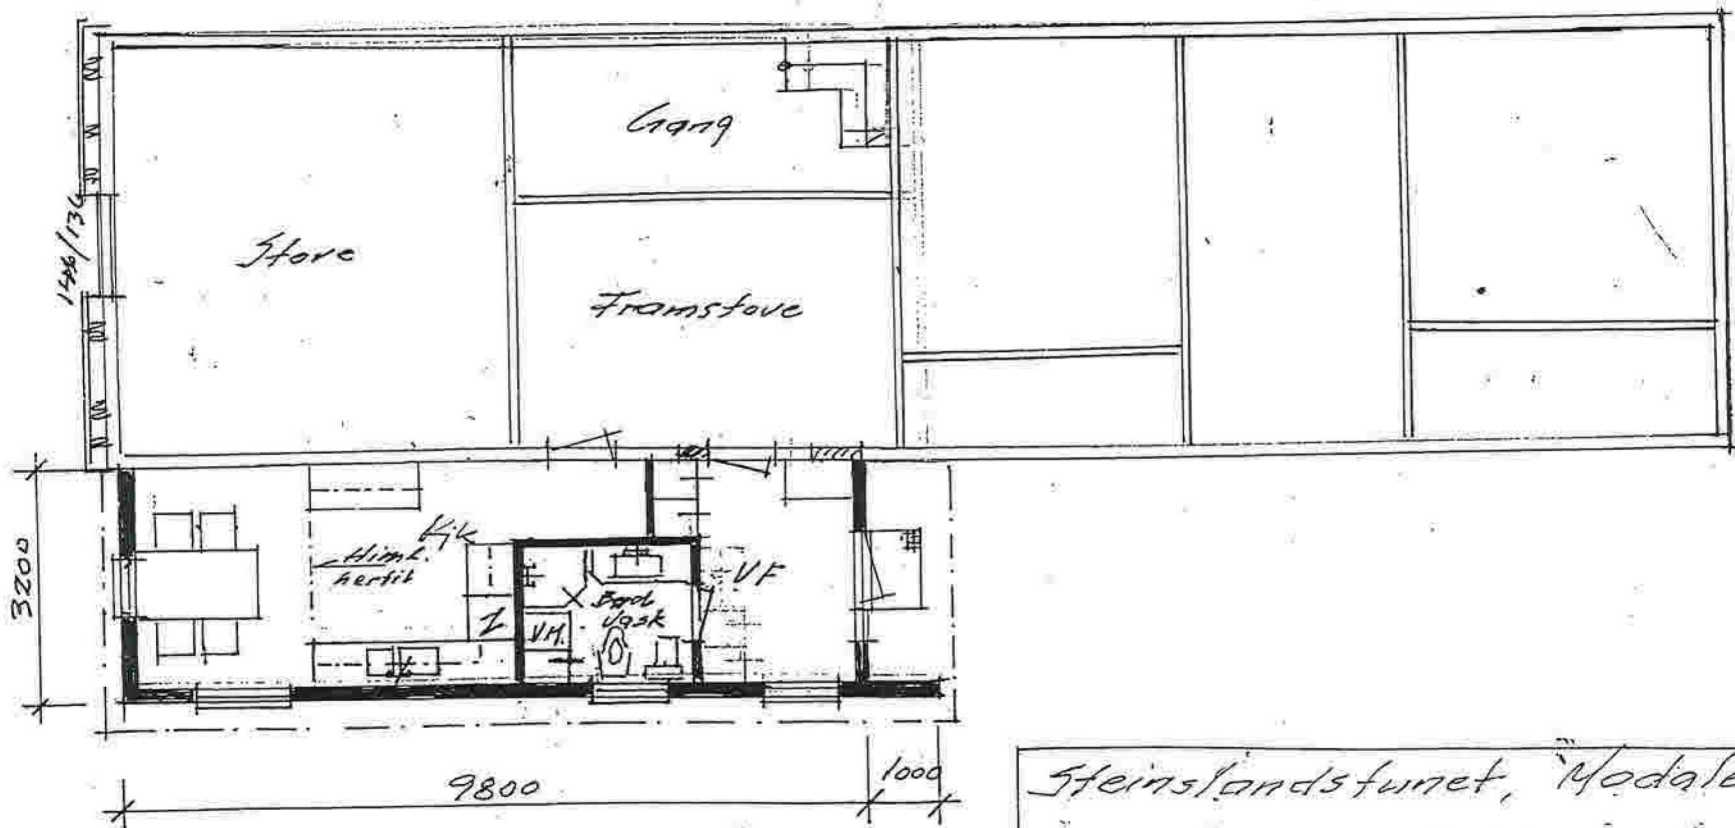

Plan

Steinslandstunet, Modalen
Tilbygg og takisolering
Plan, snitt, fasader 1:100
1 juni 2021
Bjarne Møster