

SNUAREAL
TOMTEGRENSE

SKRÅNING

AVKJØRSEL,
FRISIKT 3x30m



NATURSTEINSMUR,
MAKS H 2m,
SE PROFIL

BYGGEGRENSE

NY ENEBOLIG,
TRINNFRI TILKOMST

CARPORT

UTEOPPHOLD
ca 144m²

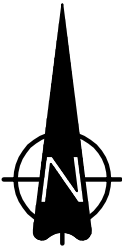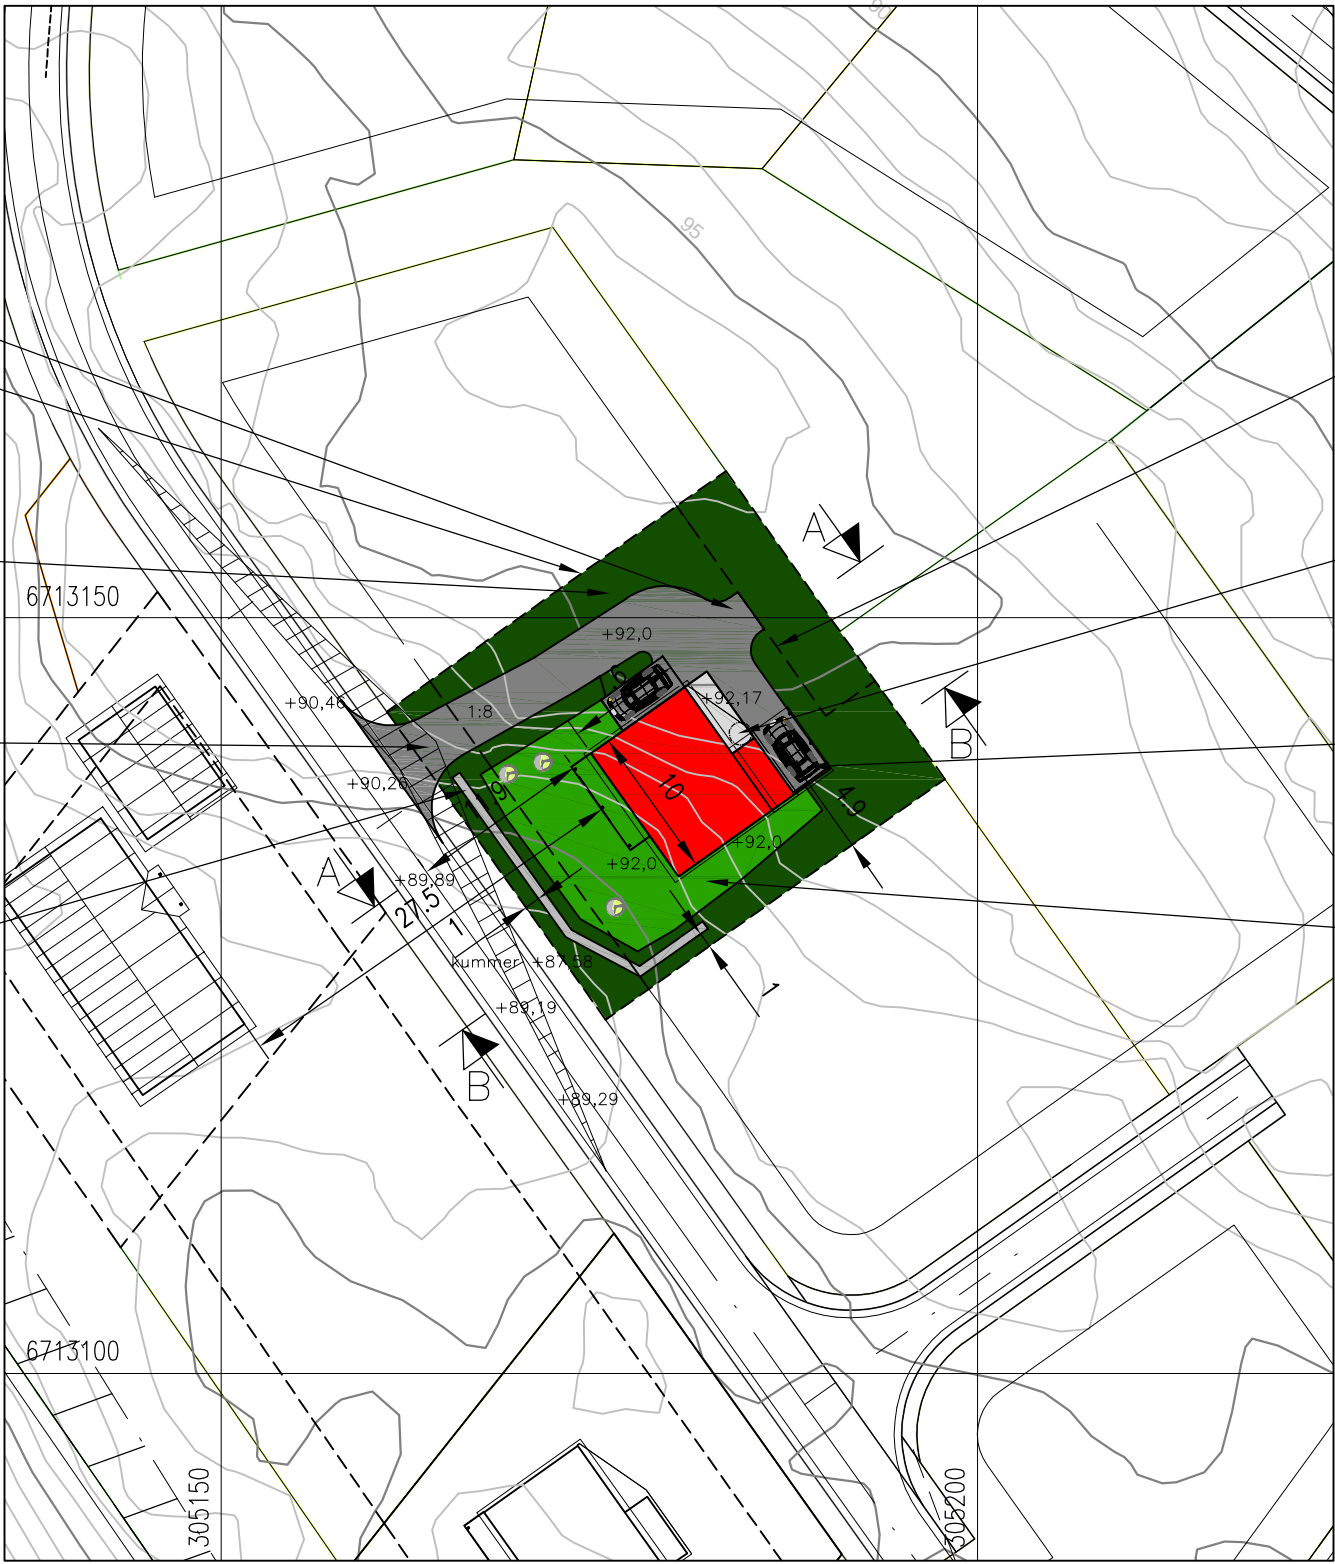

SITUASJONSPLAN
GNR.1, BNR.97, B9-4, LOFTÅS, ØSTERØY KOMMUNE
OK GULV KOTE +92,2
FOR TERRENG OG MURPROFILER, SE TEGNING
80518179A11,12 OG 13.

28.11.18/PKT	DATE/SIGN	NOTE! * PART OF DRAWING MAY NOT BE SHOWN IN SCALE * DO NOT TAKE MEASURES ON DRAWING * ONLY RELAY ON GIVE DIMENSIONS	ACCORDING TO INTERNATIONAL LAWS, THIS DRAWING IS THE PROPERTY OF ARKOCONSULT AS. THE DRAWING CAN NOT BE USED, MADE PUBLIC OR HANDED OVER TO A THIRD PART WITHOUT OUR WRITTEN CONSENT. ANY INFRINGEMENT WILL LEAD TO LEGAL PROCEEDINGS.	
LAGT INN SNUAREAL	REV. DESCRIPTION	KJERSTI SOLBERG, ENEBOLIG 1/97, ØSTERØY KOMMUNE	REVISION/DATE: A/28.11.18	
			PROJECT NO.: 2018179	
		SITUASJONSPLAN B9-4	DRAWING NO.: 80518179A10	
			arkoconsult ARKOCONSULT AS, Postboks 103, 5291 Valest.f. Tel.: 56390003 – Fax.: 56191130 – Mob.: 93241511 Mail: post@arkoconsult.no – Org.nr.: 997089782 MVA	
A	REV.		SCALE: 1:500	FORMAT: A3
			DRAWN: LAH	DATE: 26.09.18
			CHECKED: PKT	DATE: 15.10.18

FALLRETNING

TAKRENNENEDLØP
FØRES TIL
SPREDNINGSLEDNING

SPREDNINGSKUMME
OVERVANN

FALLRETNING



SITUASJONSPLAN OVERVANNSHÅNDTERING
GNR.1, BNR.97, B9-4, LOFTÅS, OSTERØY KOMMUNE

A	LAGT INN SNUAREAL	REV. DESCRIPTION	28.11.18/PKT DATE/SIGN	NOTE! * PART OF DRAWING MAY NOT BE SHOWN IN SCALE * DO NOT TAKE MEASURES ON DRAWING * ONLY RELAY ON GIVE DIMENSIONS	ACCORDING TO INTERNATIONAL LAWS, THIS DRAWING IS THE PROPERTY OF ARKOCONSULT AS. THE DRAWING CAN NOT BE USED, MADE PUBLIC OR HANDED OVER TO A THIRD PART WITHOUT OUR WRITTEN CONSENT. ANY INFRINGEMENT WILL LEAD TO LEGAL PROCEEDINGS.	
			KJERSTI SOLBERG, ENEBOLIG 1/97, OSTERØY KOMMUNE	SITUASJONSPLAN OVERVANN B9-4	REVISION/DATE: A/28.11.18	
					PROJECT NO.: 2018179	
					DRAWING NO.: 80518179A20	
A	LAGT INN SNUAREAL	REV. DESCRIPTION	ARKOCONSULT AS, Postboks 103, 5291 Valest.f. Tel.: 56390003 – Fax.: 56191130 – Mob.: 93241511 Mail: post@arkoconsult.no – Org.nr.: 997089782 MVA		SCALE: 1:500	FORMAT: A3
					DRAWN: LAH	DATE: 26.09.18
					CHECKED: PKT	DATE: 15.10.18