


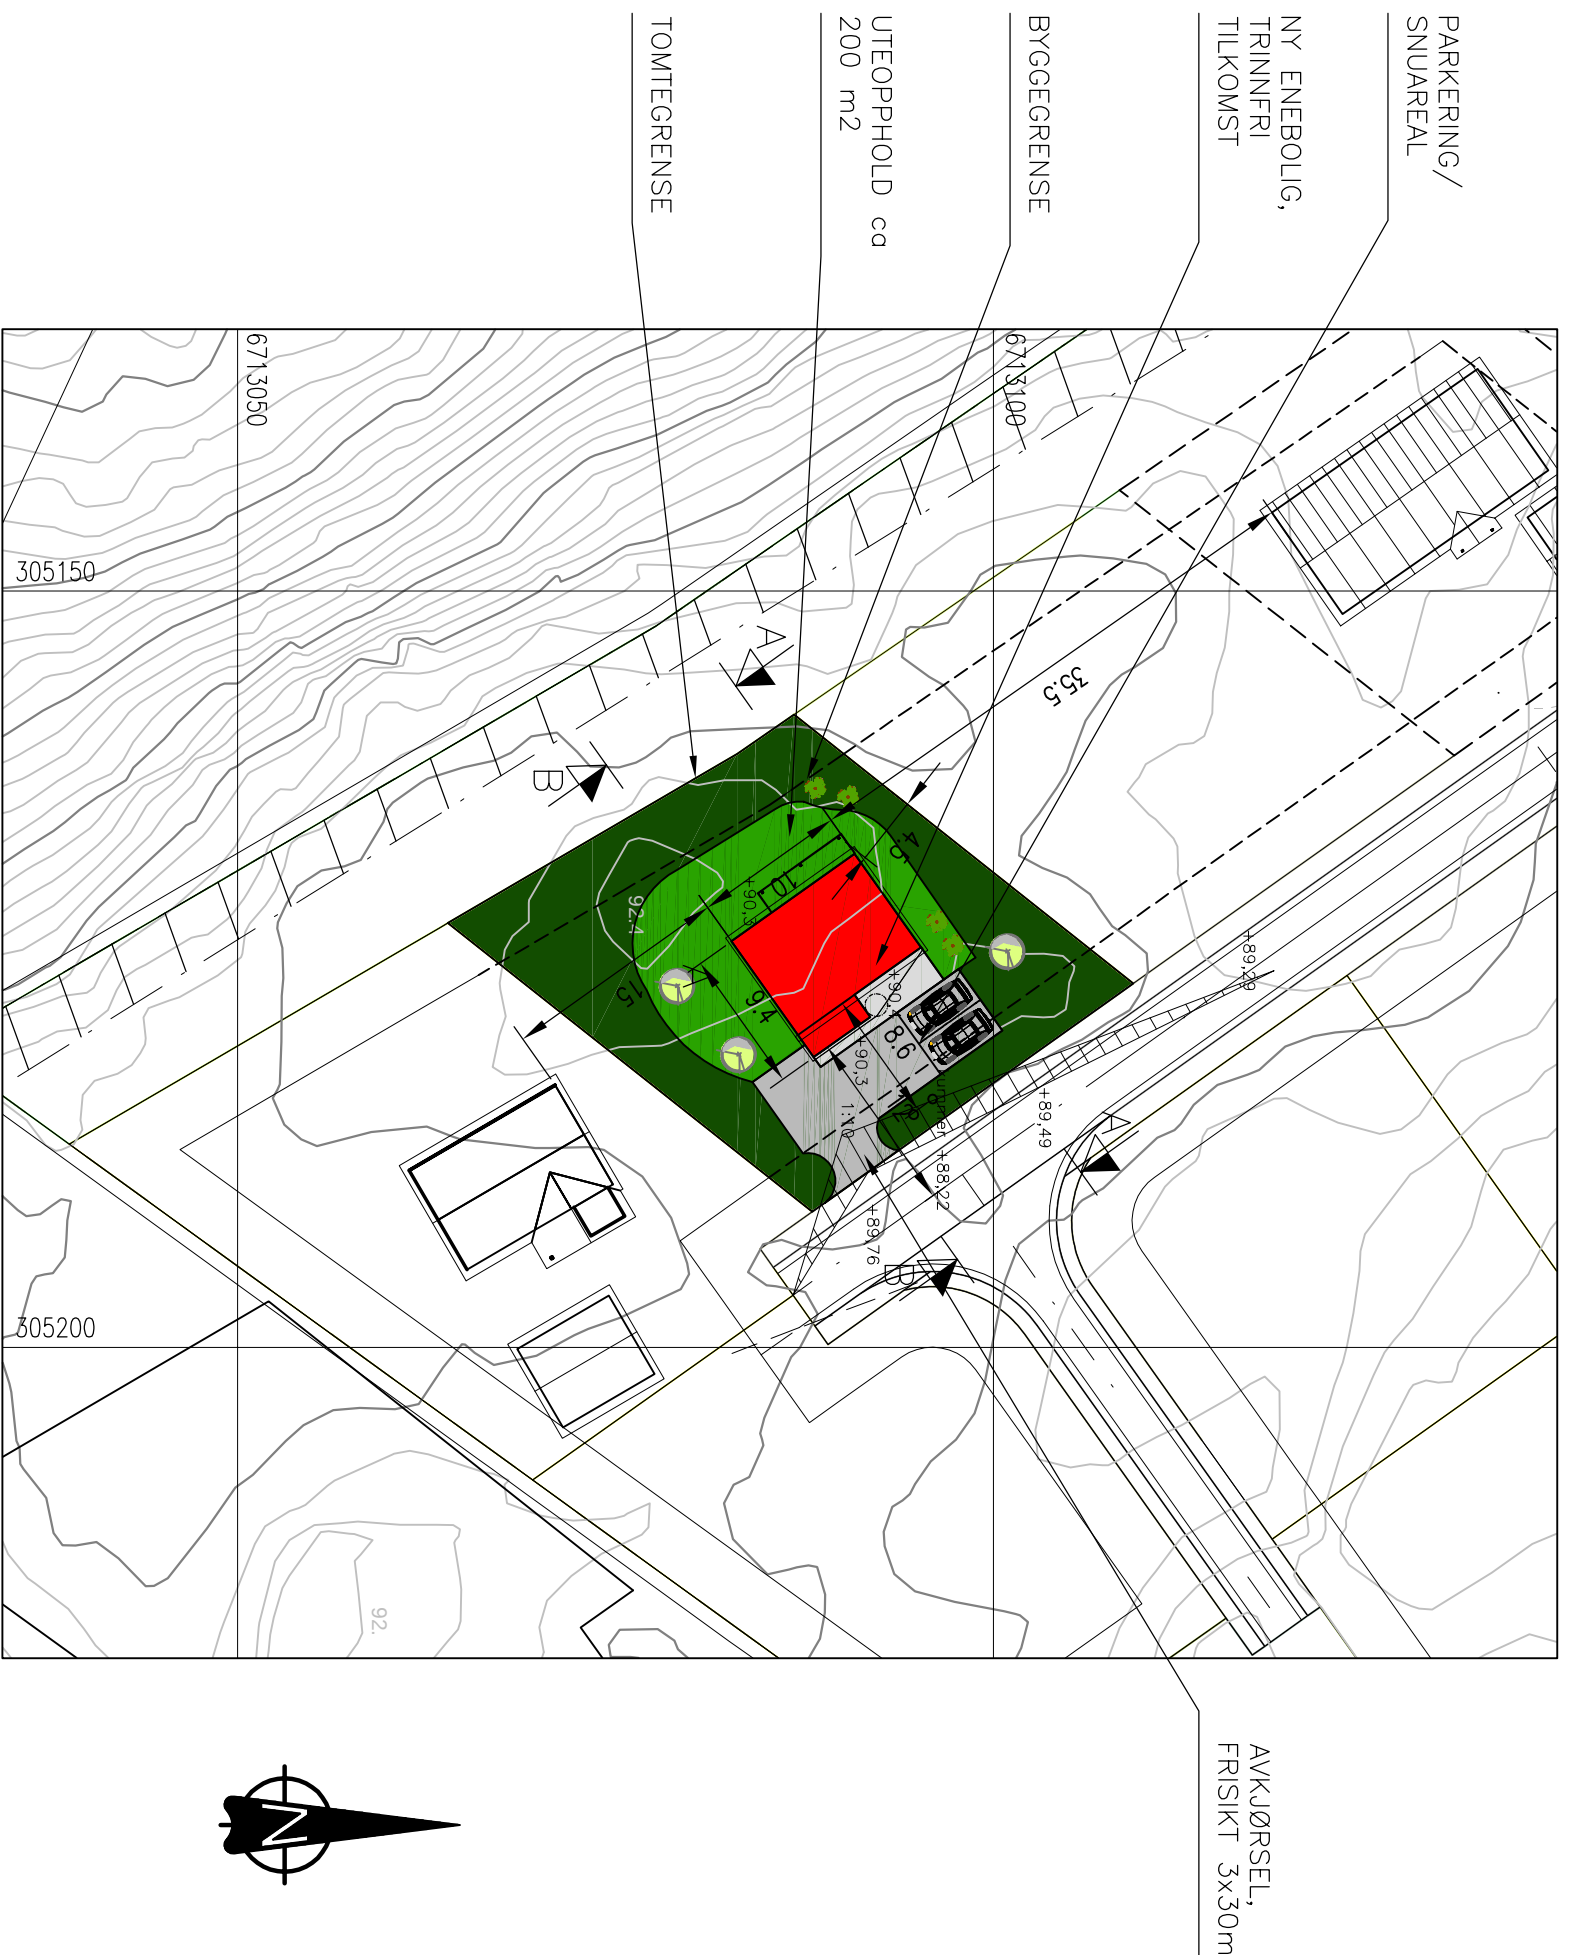

SITUASJONSPÅN

GNR.1, BNR.102, B9-9, LOFTÅS, ØSTERØY KOMMUNE

OK GULV KOTE +90,5

FOR TERRENGPROFILER A-A OG B-B, SE TEGNING 80518180A11+12

REV.	DESCRIPTION	DATE/SIGN	
 arkoconsult ARKOCONSULT AS, Postboks 103, 5291 Vålestr. f. Tel.: 56390003 – Fax.: 56191130 – Mob.: 93241511 Mail: post@arkoconsult.no – Org.nr.: 997089782 MVA		NOTE! * PART OF DRAWING MAY NOT BE SHOWN IN SCALE * DO NOT TAKE MEASURES ON DRAWING * ONLY RELAY ON GIVE DIMENSIONS	
		ØRJAN SEIM, ENEBOLLIG LOFTÅS 1/102, ØSTERØY KOMMUNE	
		SITUASJONSPLAN B9-9	
		DRAWING NO.:	80518180A10
		PROJECT NO.:	2018180
		REVISION/DATE:	
		ACCORDING TO INTERNATIONAL LAWS, THIS DRAWING IS THE PROPERTY OF ARKOCONSULT AS. THE DRAWING CAN NOT BE USED, MADE PUBLIC OR HANDED OVER TO A THIRD PARTY WITHOUT OUR WRITTEN CONSENT. ANY INFRINGEMENT WILL LEAD TO LEGAL PROCEEDINGS.	



SITUASJONSPLAN OVERVANN

GNR.1, BNR.102, B9–9, LOFTÅS, ØSTERØY KOMMUNE

DATE/SIGN		NOTE!	
		* PART OF DRAWING MAY NOT BE SHOWN IN SCALE * DO NOT TAKE MEASURES ON DRAWING * ONLY RELAY ON GIVE DIMENSIONS	
		ØRJAN SEIM, ENEBOLIG LOFTÅS 1/102, ØSTERØY KOMMUNE	
		SITUASJONSPLAN OVERVANN	
		DRAWING NO.: 80518180A20	
		PROJECT NO.: 2018180	
		REVISION/DATE:	
		DRAWING NO.:	
		SCALE: 1:500	
		FORMAT: A3	
		DRAWN: LAH	
		DATE: 12.10.18	
		CHECKED: PKT	
		DATE: 15.10.18	

arkoconsult

ARKOCONSULT AS, Postboks 103, 5291 Vålestr. f.
Tel.: 56390003 – Fax.: 56191130 – Mob.: 93241511
Mail: post@arkoconsult.no – Org.nr.: 997089782 MVA