


NATURSTEINSMUR,
PROFIL 1,
SIKRES M/GJERDE

NY ENEBOLIG
M/GARASJE OG
CARPORT,
TRINNFRI TILKOMST

UTOMHUSAREAL
ca 180m²

AVKJØRSEL
TIL INTERN
VEG I FELT,
FRISIKT 3x30m

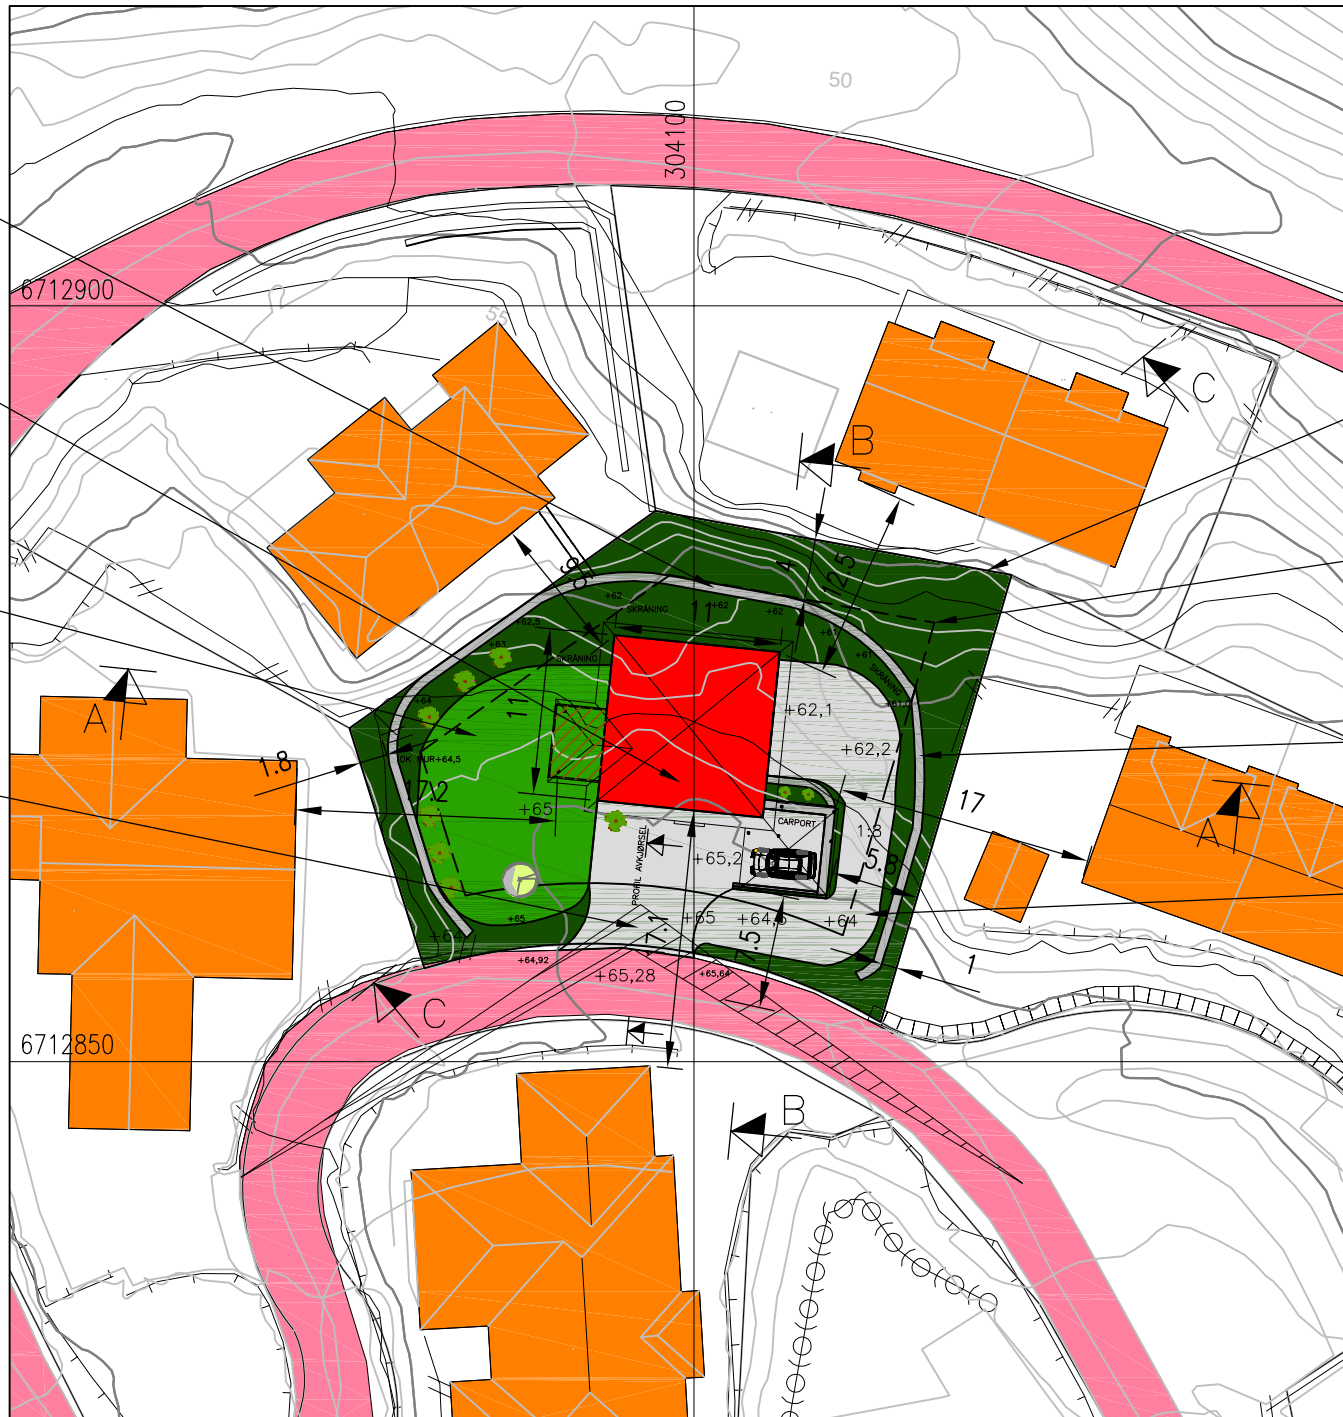

TOMTEGRENSE

BYGGEGRENSE
4m

NATURSTEINSMUR,
MAKS H 1m,
SIKRES M/GJERDE


VEG PÅ TOMT

SITUASJONSPLAN

GNR.137, BNR.221, BULLÅSEN, OSTERØY KOMMUNE

OK GULV KJELLERPLAN KOTE +62,15

FOR MUR OG TERRENGPROFILER, SE TEGNING 04919037A11,12,13.

DATE/SIGN	NOTE! * PART OF DRAWING MAY NOT BE SHOWN IN SCALE * DO NOT TAKE MEASURES ON DRAWING * ONLY RELAY ON GIVE DIMENSIONS	ACCORDING TO INTERNATIONAL LAWS, THIS DRAWING IS THE PROPERTY OF ARKOCONSULT AS. THE DRAWING CAN NOT BE USED, MADE PUBLIC OR HANDED OVER TO A THIRD PART WITHOUT OUR WRITTEN CONSENT. ANY INFRINGEMENT WILL LEAD TO LEGAL PROCEEDINGS.	
	DANIEL SYNNEVÅG, RANDI AGA ENEBOLOG M/CARPORT, GARASJE	REVISION/DATE: PROJECT NO.: 2019037	
REV. DESCRIPTION	GBNR. 137/221, OSTERØY SITUASJONSPLAN	DRAWING NO.: 04919037A10	
	 ARKOCONSULT AS, Postboks 103, 5291 Valest.f. Tel.: 56390003 – Fax.: 56191130 – Mob.: 93241511 Mail: post@arkoconsult.no – Org.nr.: 997089782 MVA	SCALE: 1:500	FORMAT: A3
		DRAWN: LAH	DATE: 04.02.19
	CHECKED: OH	DATE: 04.02.19	