




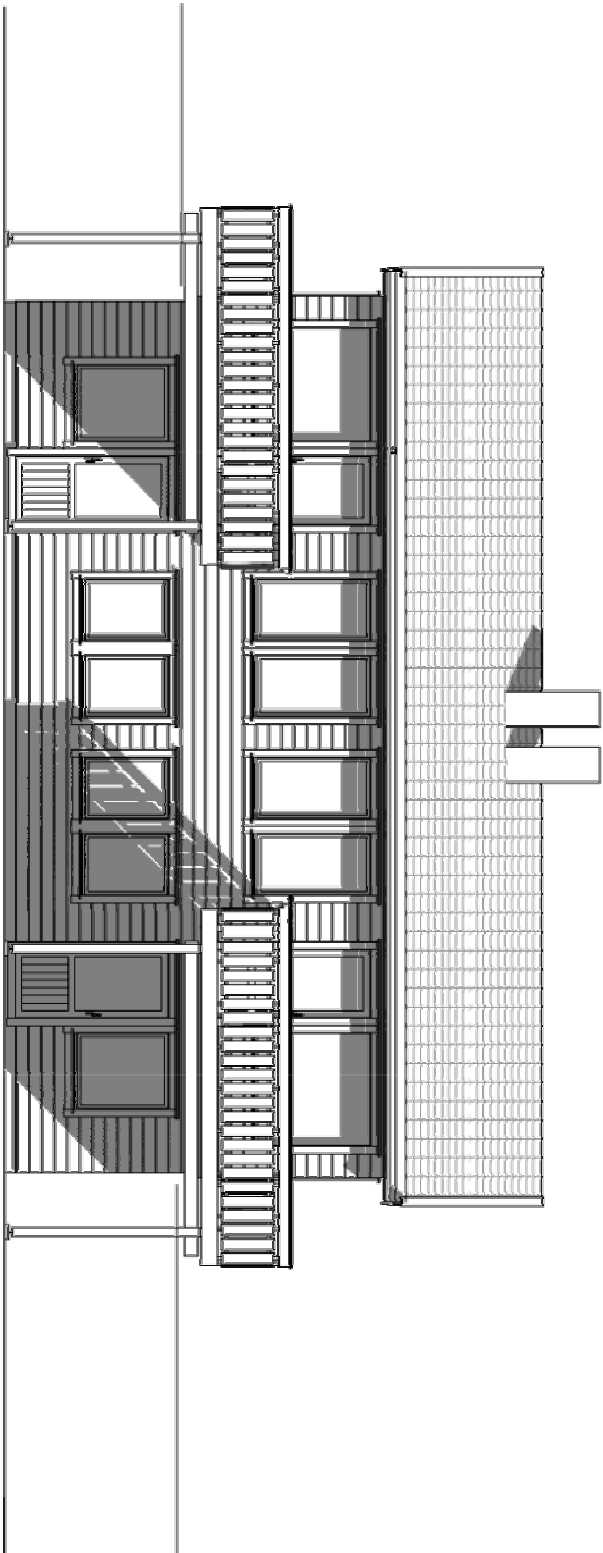


FASADE 1

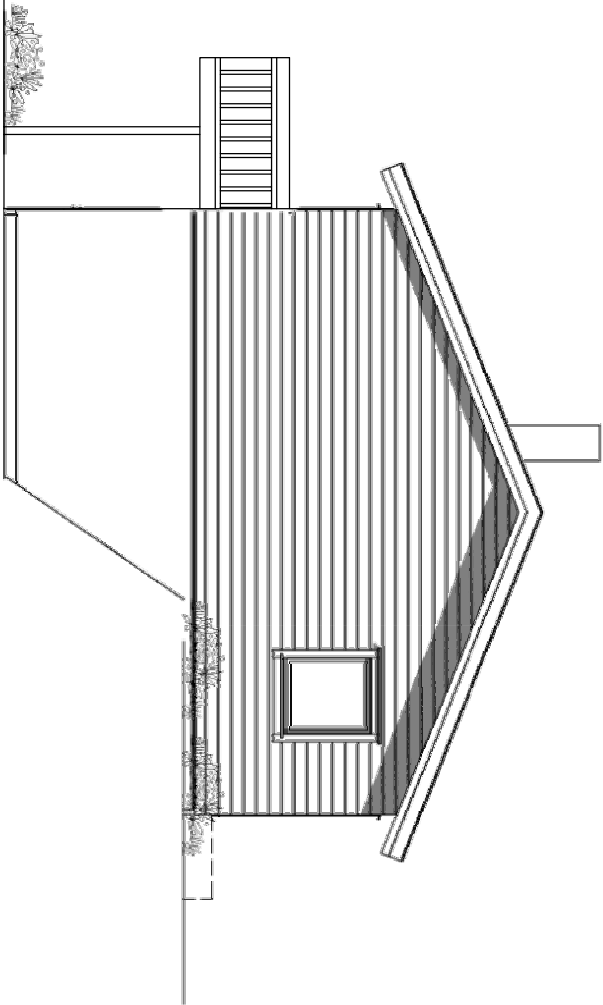


FASADE 2

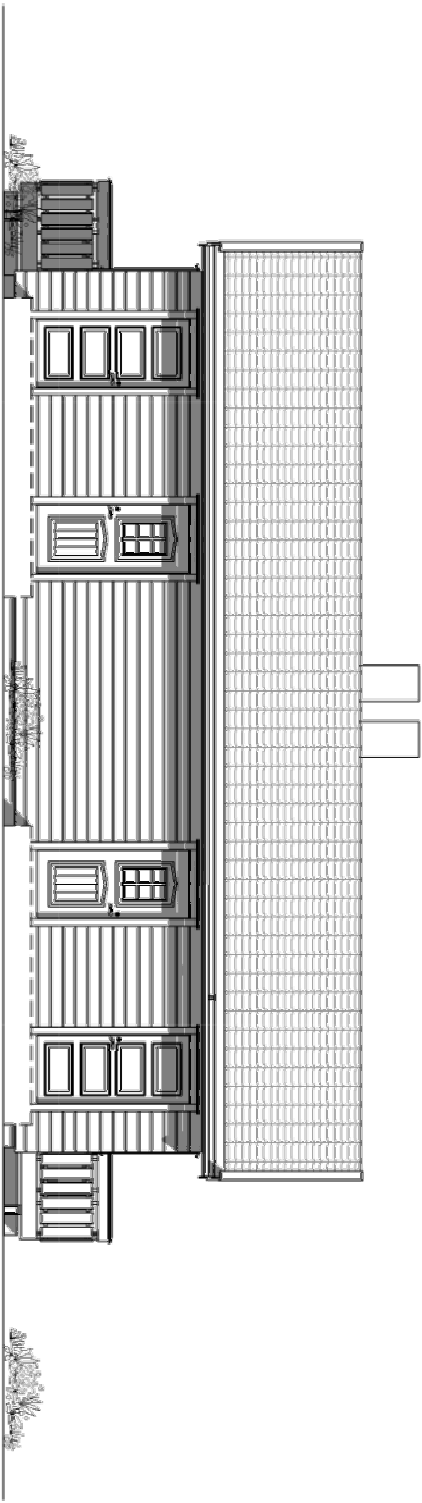

FASADE 3

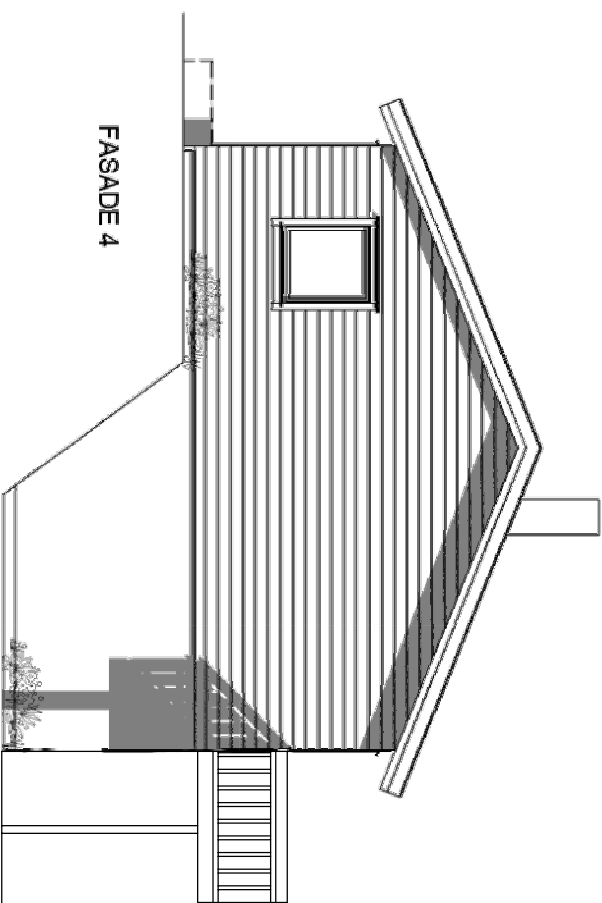

FASADE 4

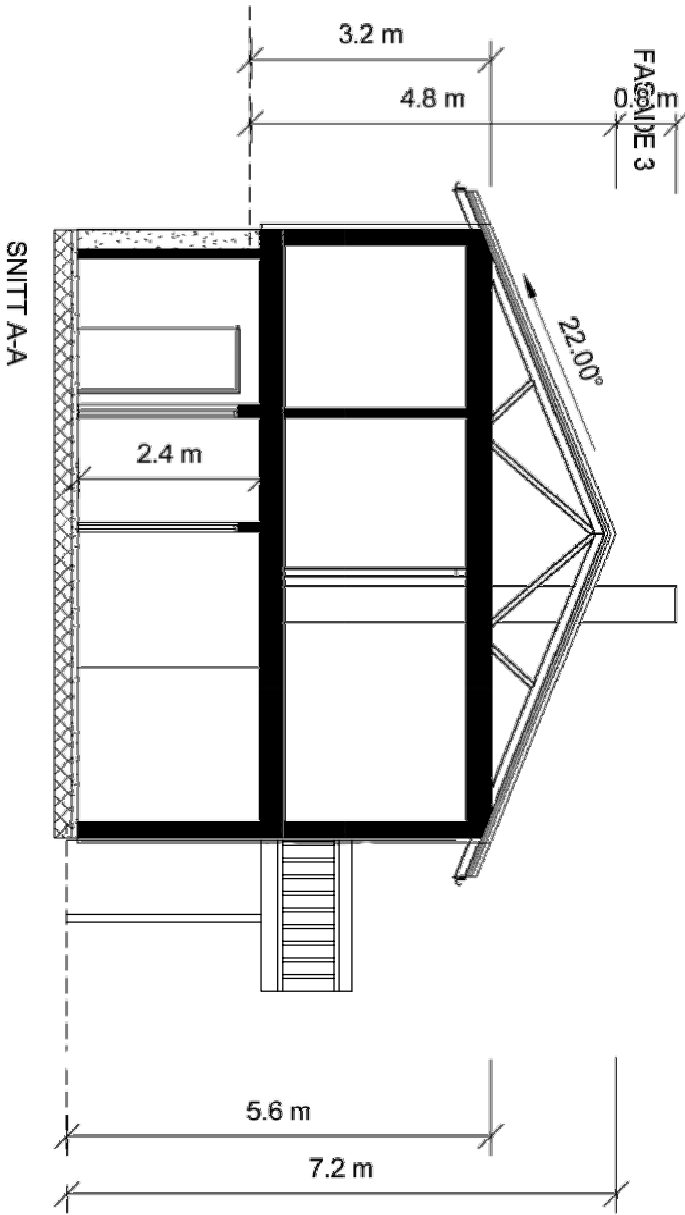

SNITT A-A

TORE WORREN, NY TOMANNSBOLIG		BYGGESAKTEGNINGER	
GBNR. 136/127, OSTERØY		DATO 22.05.17	
12117066A07		TEGN. NR.	
FASADER OG SNITT		MÅL 1:100	FORMAT A3
		REV.	DATO REV.