


General Notes

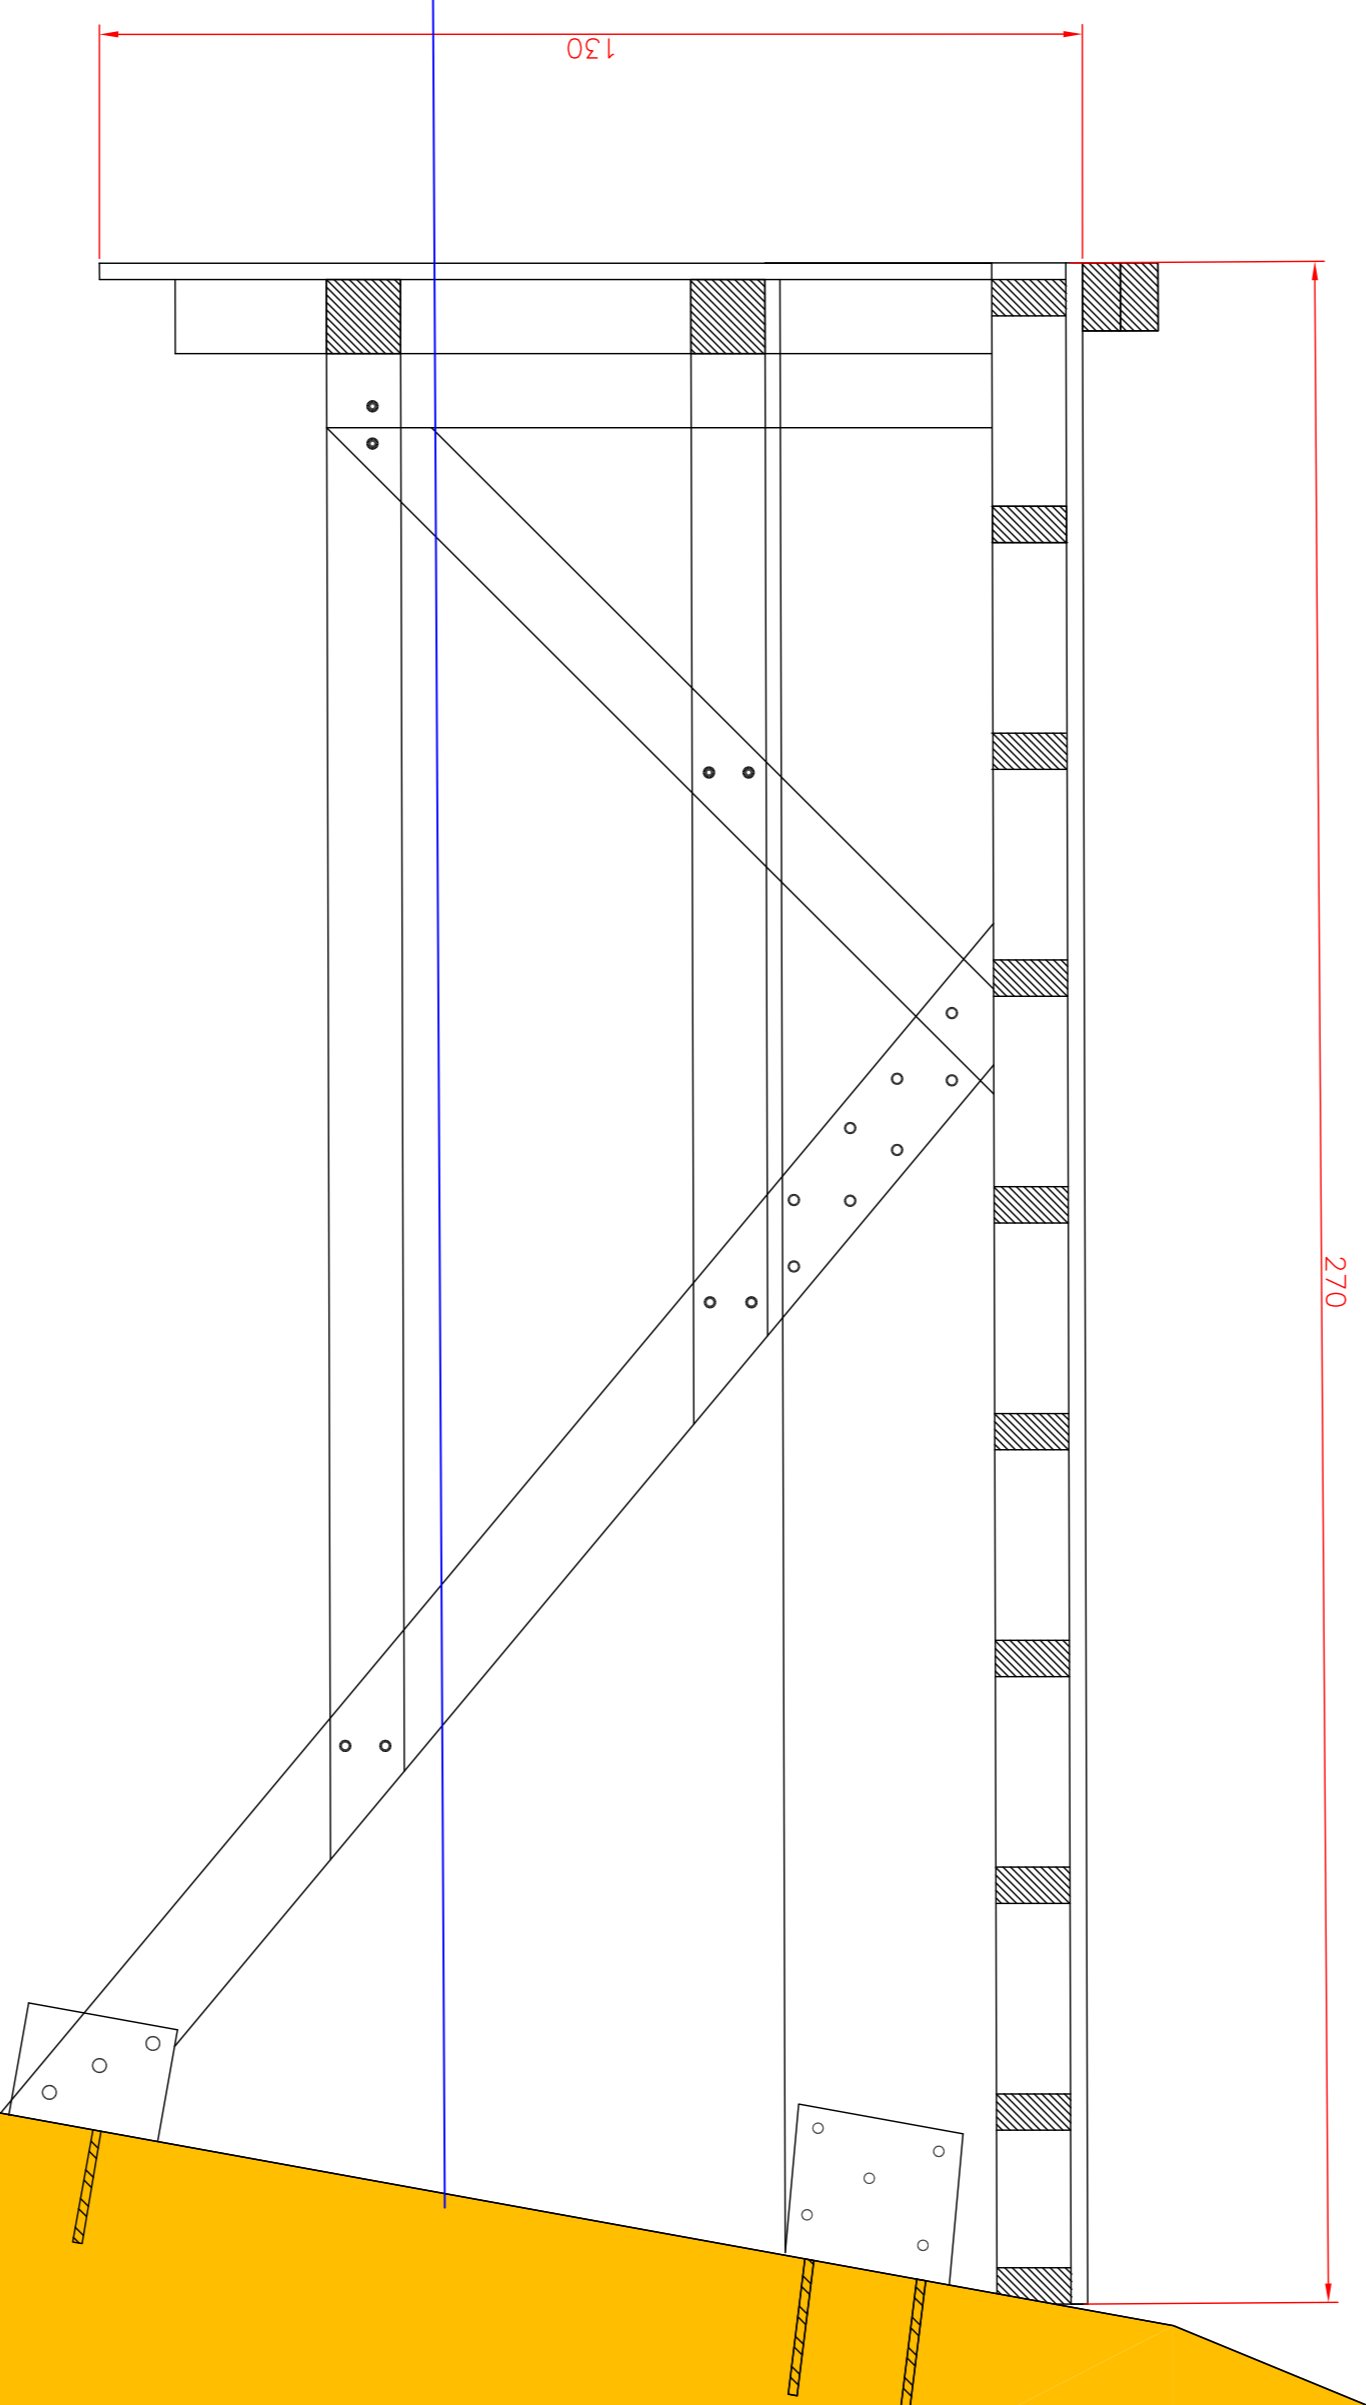

Nivå middelvann

Project Name and Address  
Kai Gjetrem  
Osterøyvegen 1584

Project	Sheet
Date 21.01.2020	
Scale 1:50	