



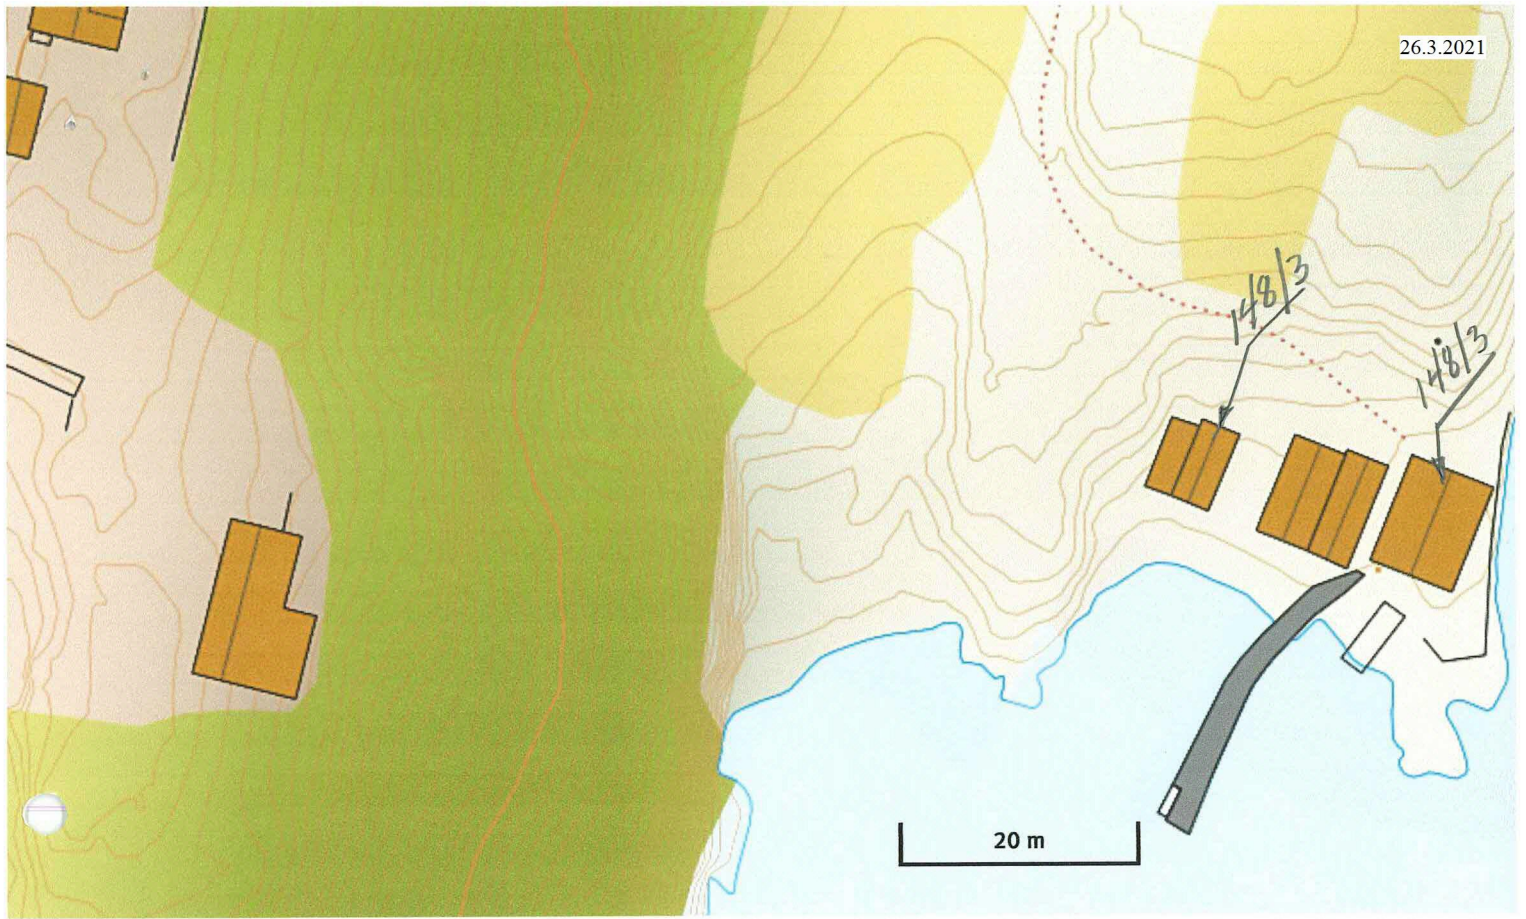

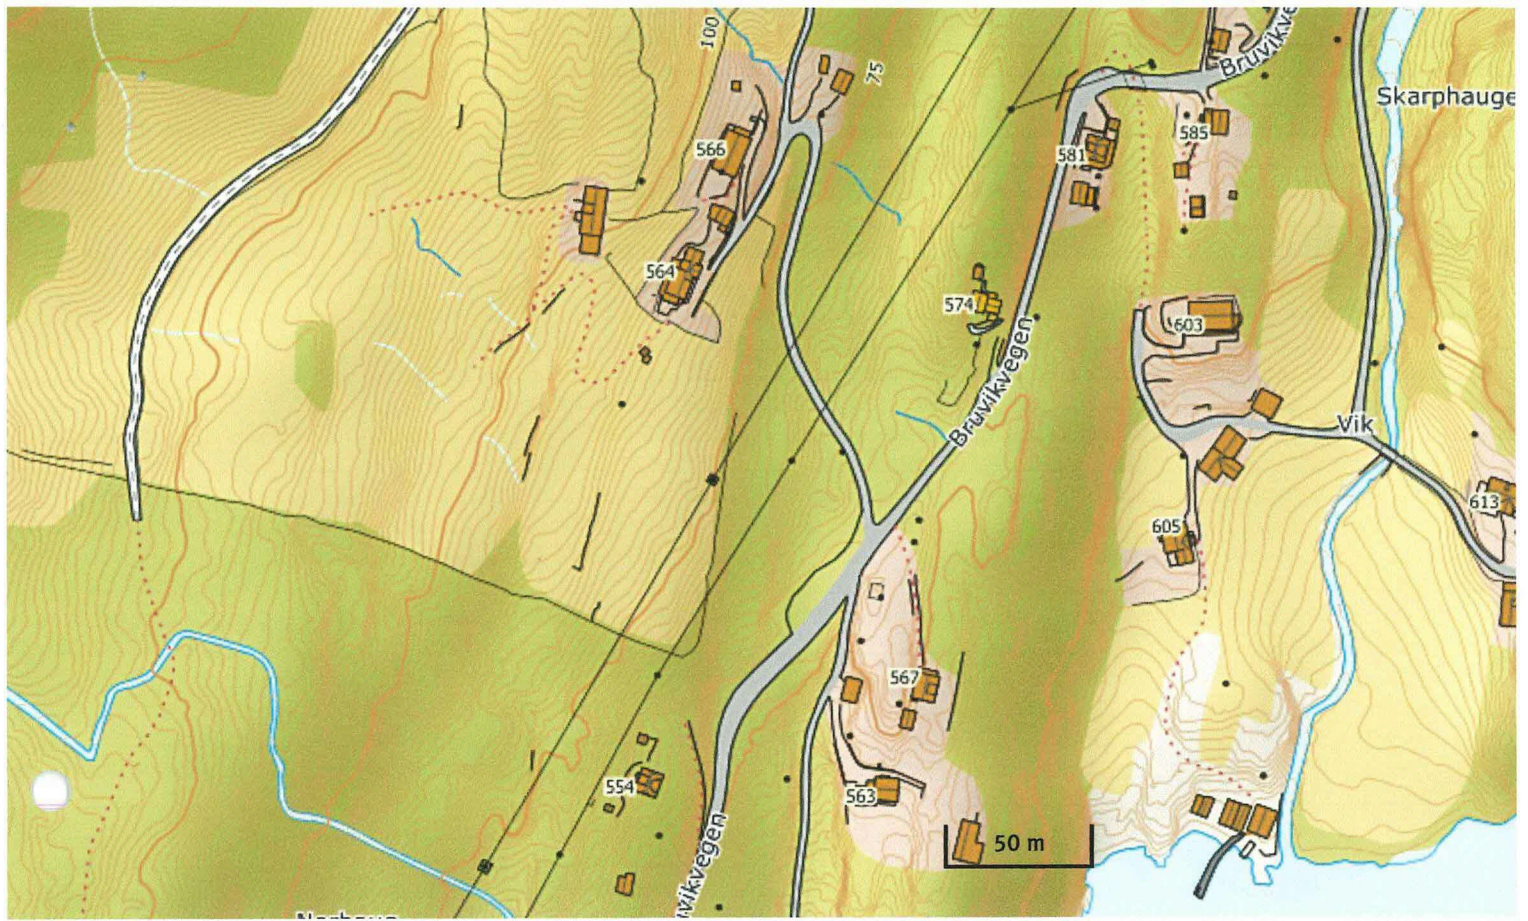

Bruvikvegen 605

+148 / 3

175916776

175916784  
Bruvikvegen 567  
175916792

+148 / 5


*Eiendomsgrense*

*SLÅTTEMARK*

17591563  
175916806


175916822  
175916830  
+148 / 3  
175916849  
+148 / 3

*NAUST*

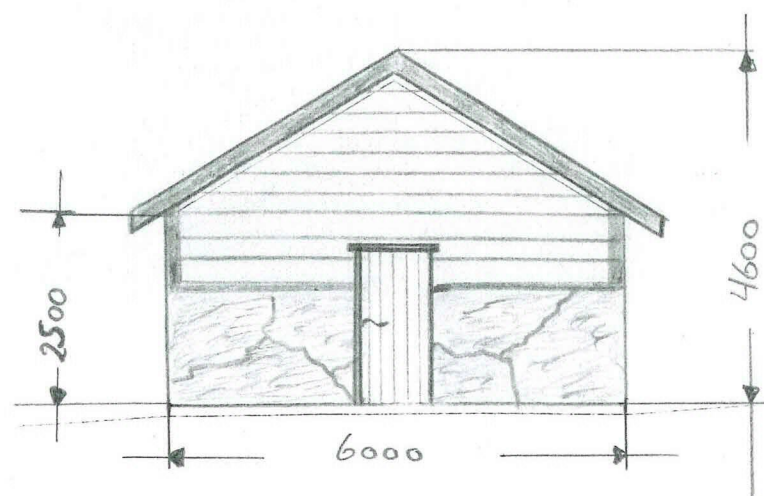


1 Fasade mot nord

1 : 100

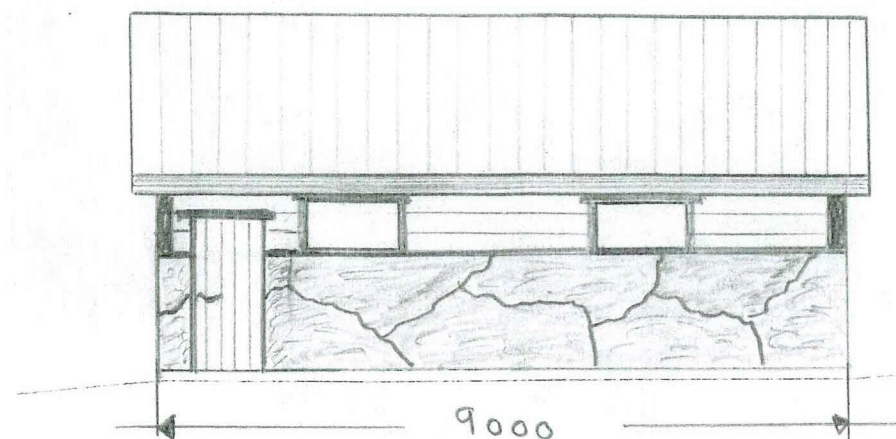


3 Fasade mot øst

1 : 100

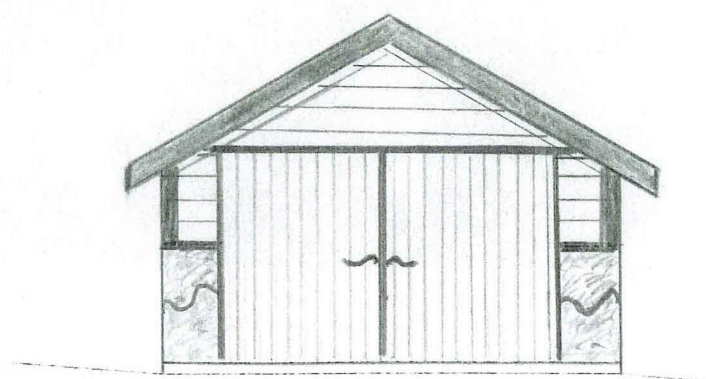

2 Fasade mot sør

1 : 100

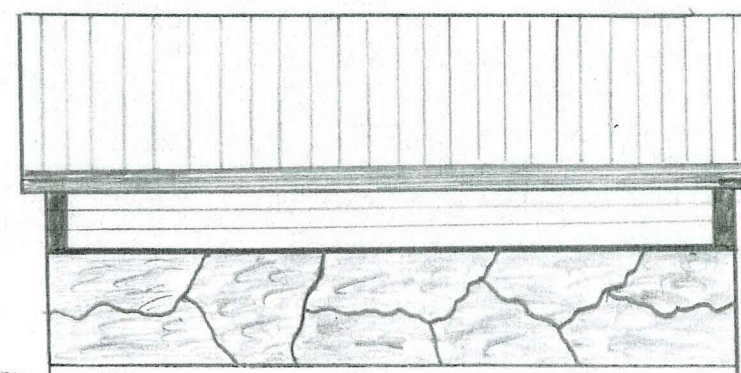

4 Fasade mot vest

1 : 100

| No. | Description | Date |
|-----|-------------|------|
|     |             |      |
|     |             |      |
|     |             |      |
|     |             |      |
|     |             |      |

Einar Vik

Naust på Vik

Fasader

Prosjekt nummer

Date

2009-08-07

Tegnet av

Sjekk av

Målestokk

A103

1:100