


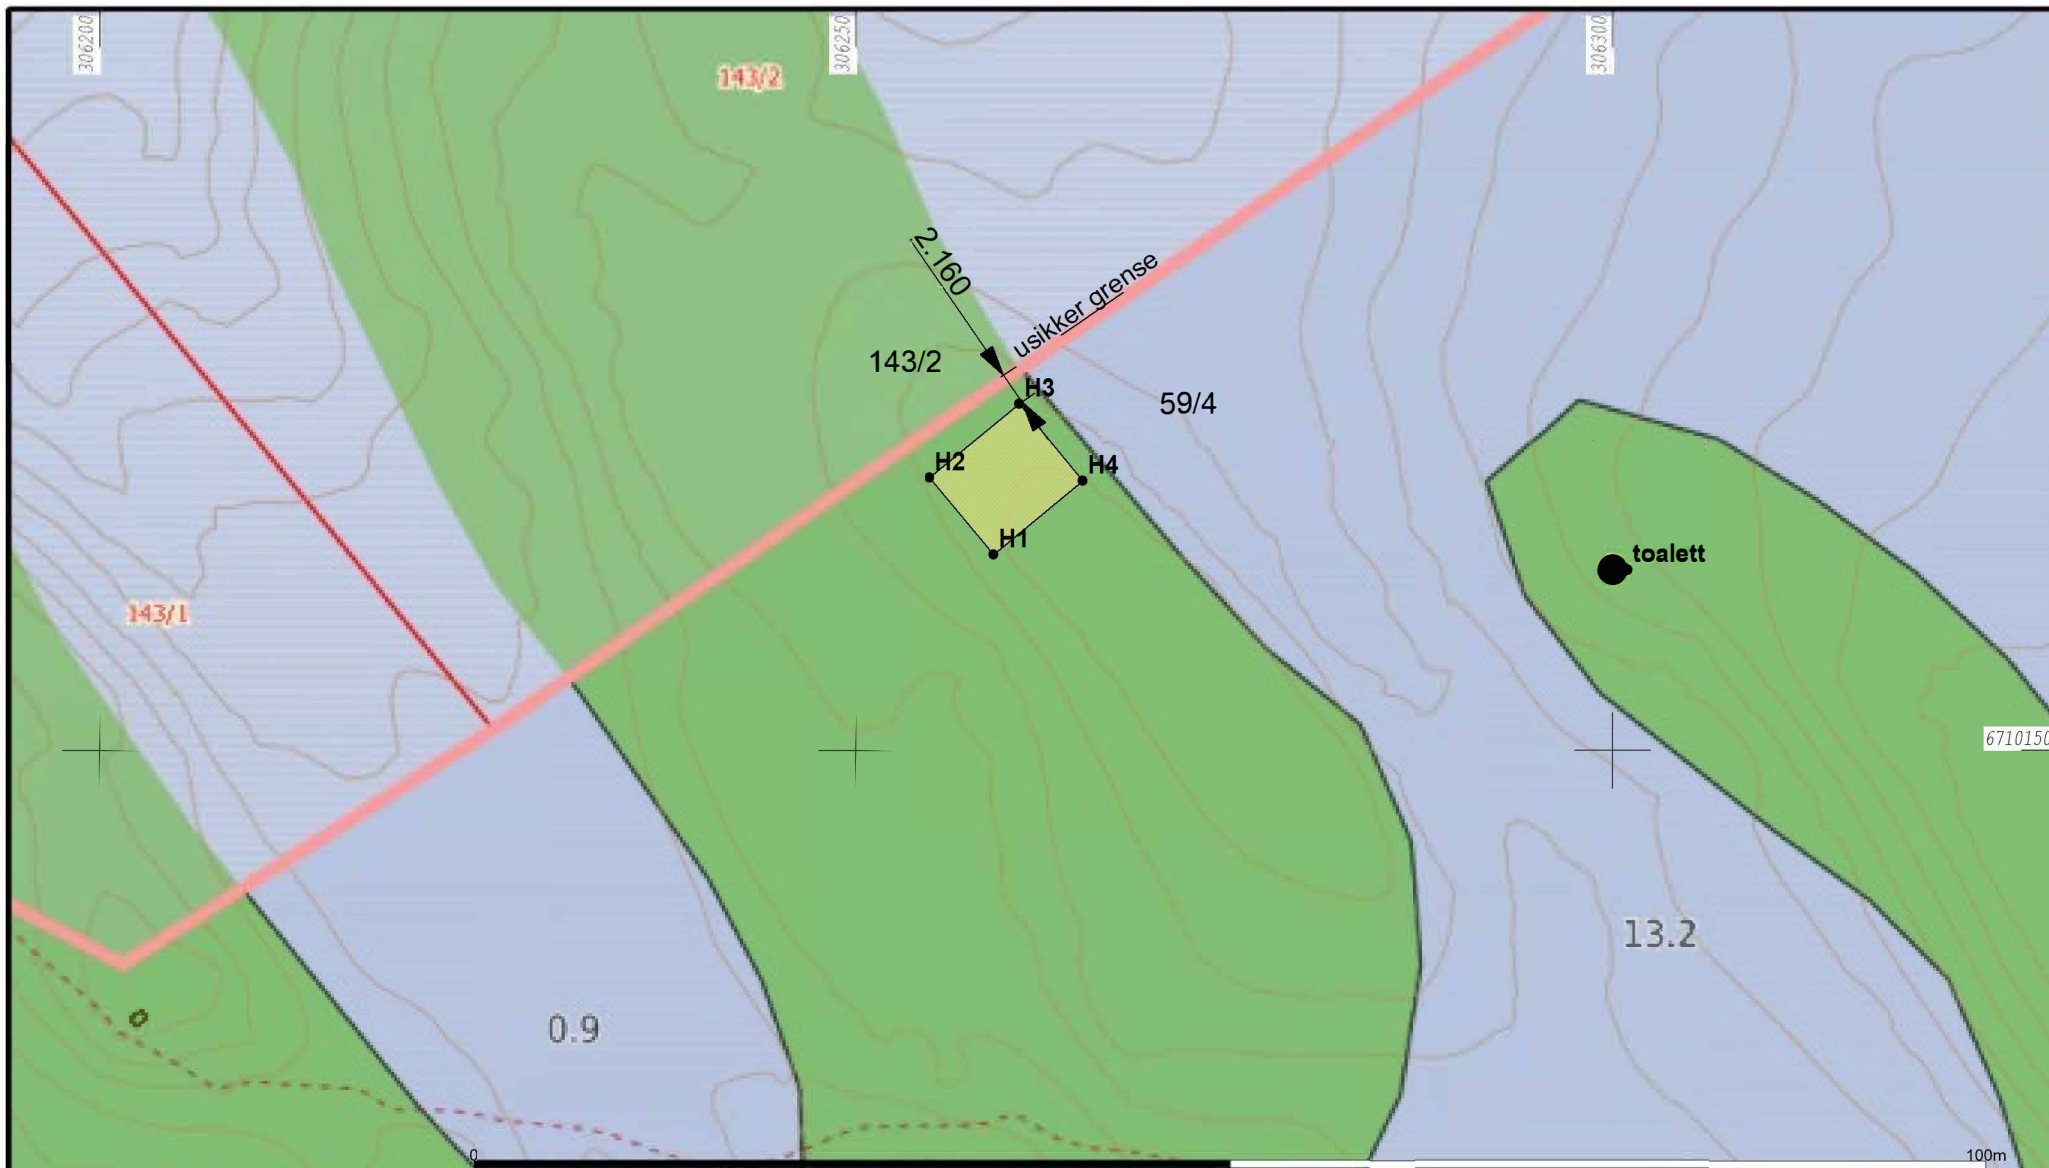

PunktID	N-koord.	Ø-koord.	Høyde
H1	6710162,95	306259,07	
H2	6710168,04	306254,86	
H3	6710172,92	306260,78	437,25
H4	6710167,84	306264,98	
toalett	6710162,00	306301,00	

Date: 2021.03.26
Sign: SUP

Situasjonskart



Målestokk
1:500