


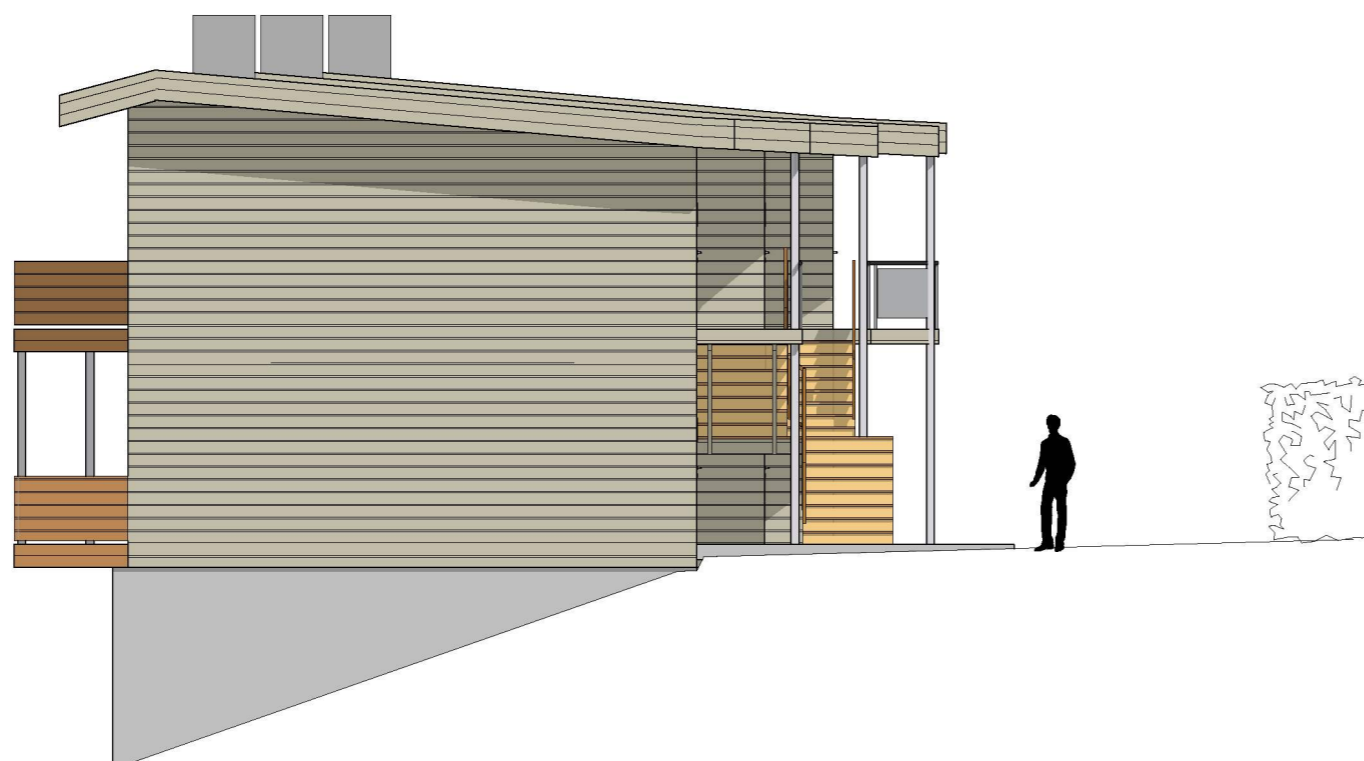

1:100 Fasade Nord



1:100 Fasade Vest

DATE/SIGN:			ACCORDING TO INTERNATIONAL LAWS, THIS DRAWING IS THE PROPERTY OF ARKOCONSULT AS. THE DRAWING CAN NOT BE USED, MADE PUBLIC OR HANDED OVER TO A THIRD PART WITHOUT OUR WRITTEN CONSENT. ANY INFRINGEMENT WILL LEAD TO LEGAL PROCEEDINGS.	
	Trygve Tønnesen 6-mannsbustad m/ garasjedel GNR 60/61, Votlo		REVISION/DATE:	
REV. DESCRIPTION:	Fasade Nord og Vest		PROJECT NO.: 2013237	
			DRAWING NO.: 21713237A52	
			SCALE: 1:100	FORMAT: A3
	ARKOCONSULT AS, Postboks 103, 5291 Valestrandfossen Tel.: 56390003 - Fax.: 56191130 - Mob.: 93241511 Mail: post@arkoconsult.no - Org.nr. 997 089 782 MVA		DRAWN: WKMS	DATE: 28.11.2013
		CHECKED:	DATE:	