




Fasade Vest

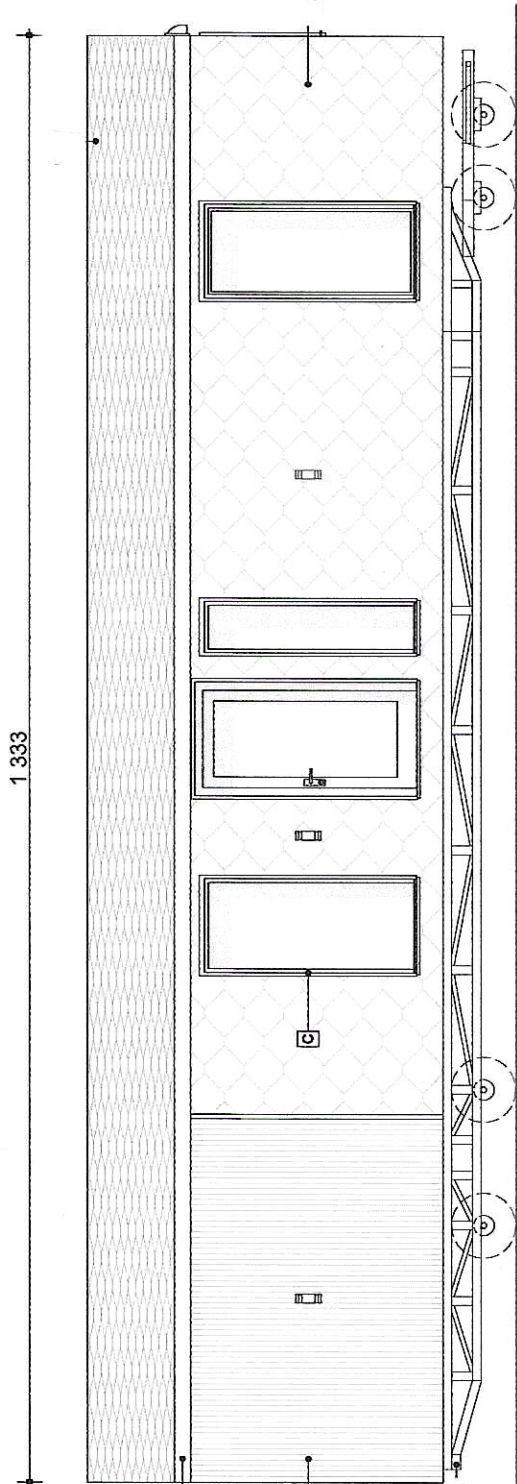

Fasade Nord

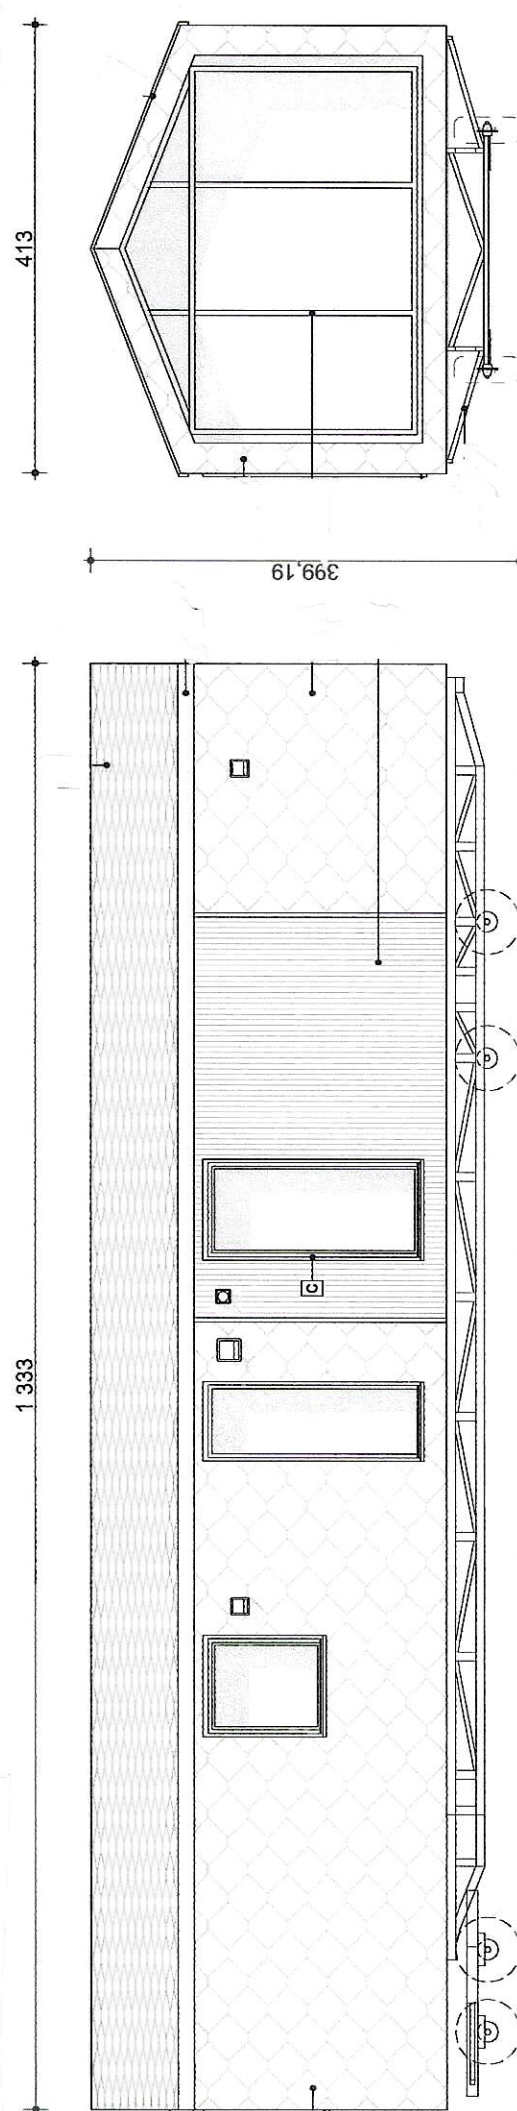

Fasade Sør

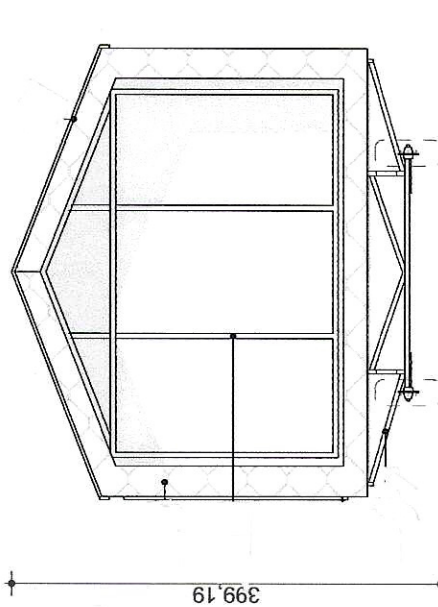

Fasade Øst



ALL RIGHTS RESERVED
 DRAWING IS PROTECTED BY COPYRIGHT AND/OR TRADEMARK. ANY REPRODUCTION, DISTRIBUTION OR MODIFICATION OF THIS PROJECT OR ITS PARTS WITHOUT THE WRITTEN CONSENT OF THE AUTHOR IS PROHIBITED.
 DIMENSIONS MAY VARY 4-5mm
 all dimensions in cm



Gnr 66 Bnr 1 Østeraug Kommune
 Ida Hundhammer
 30.07.2022

Skala / Scale:

1:50

Wymiar / Dimensions: