




Snitt 1 - 1 Full Lengde
1 : 200

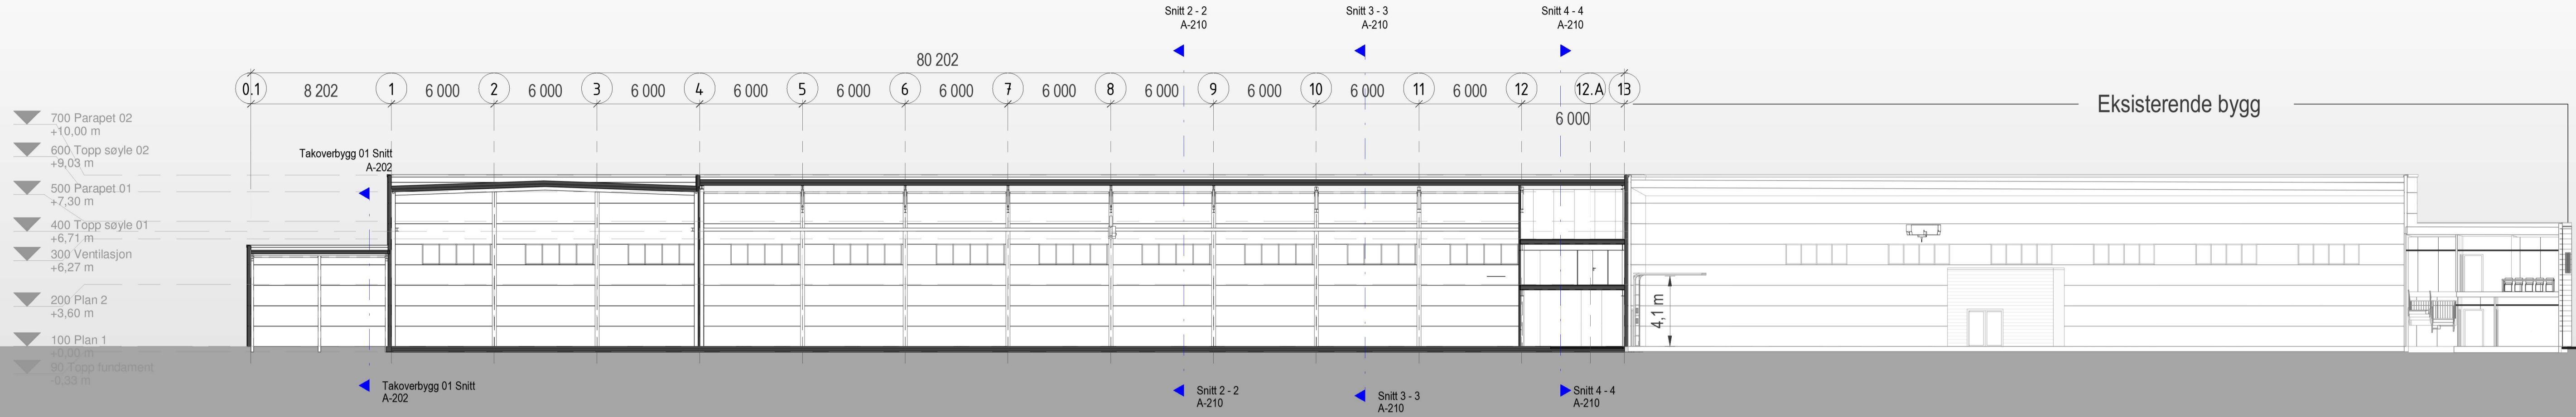


Snitt 2 - 2
1 : 100

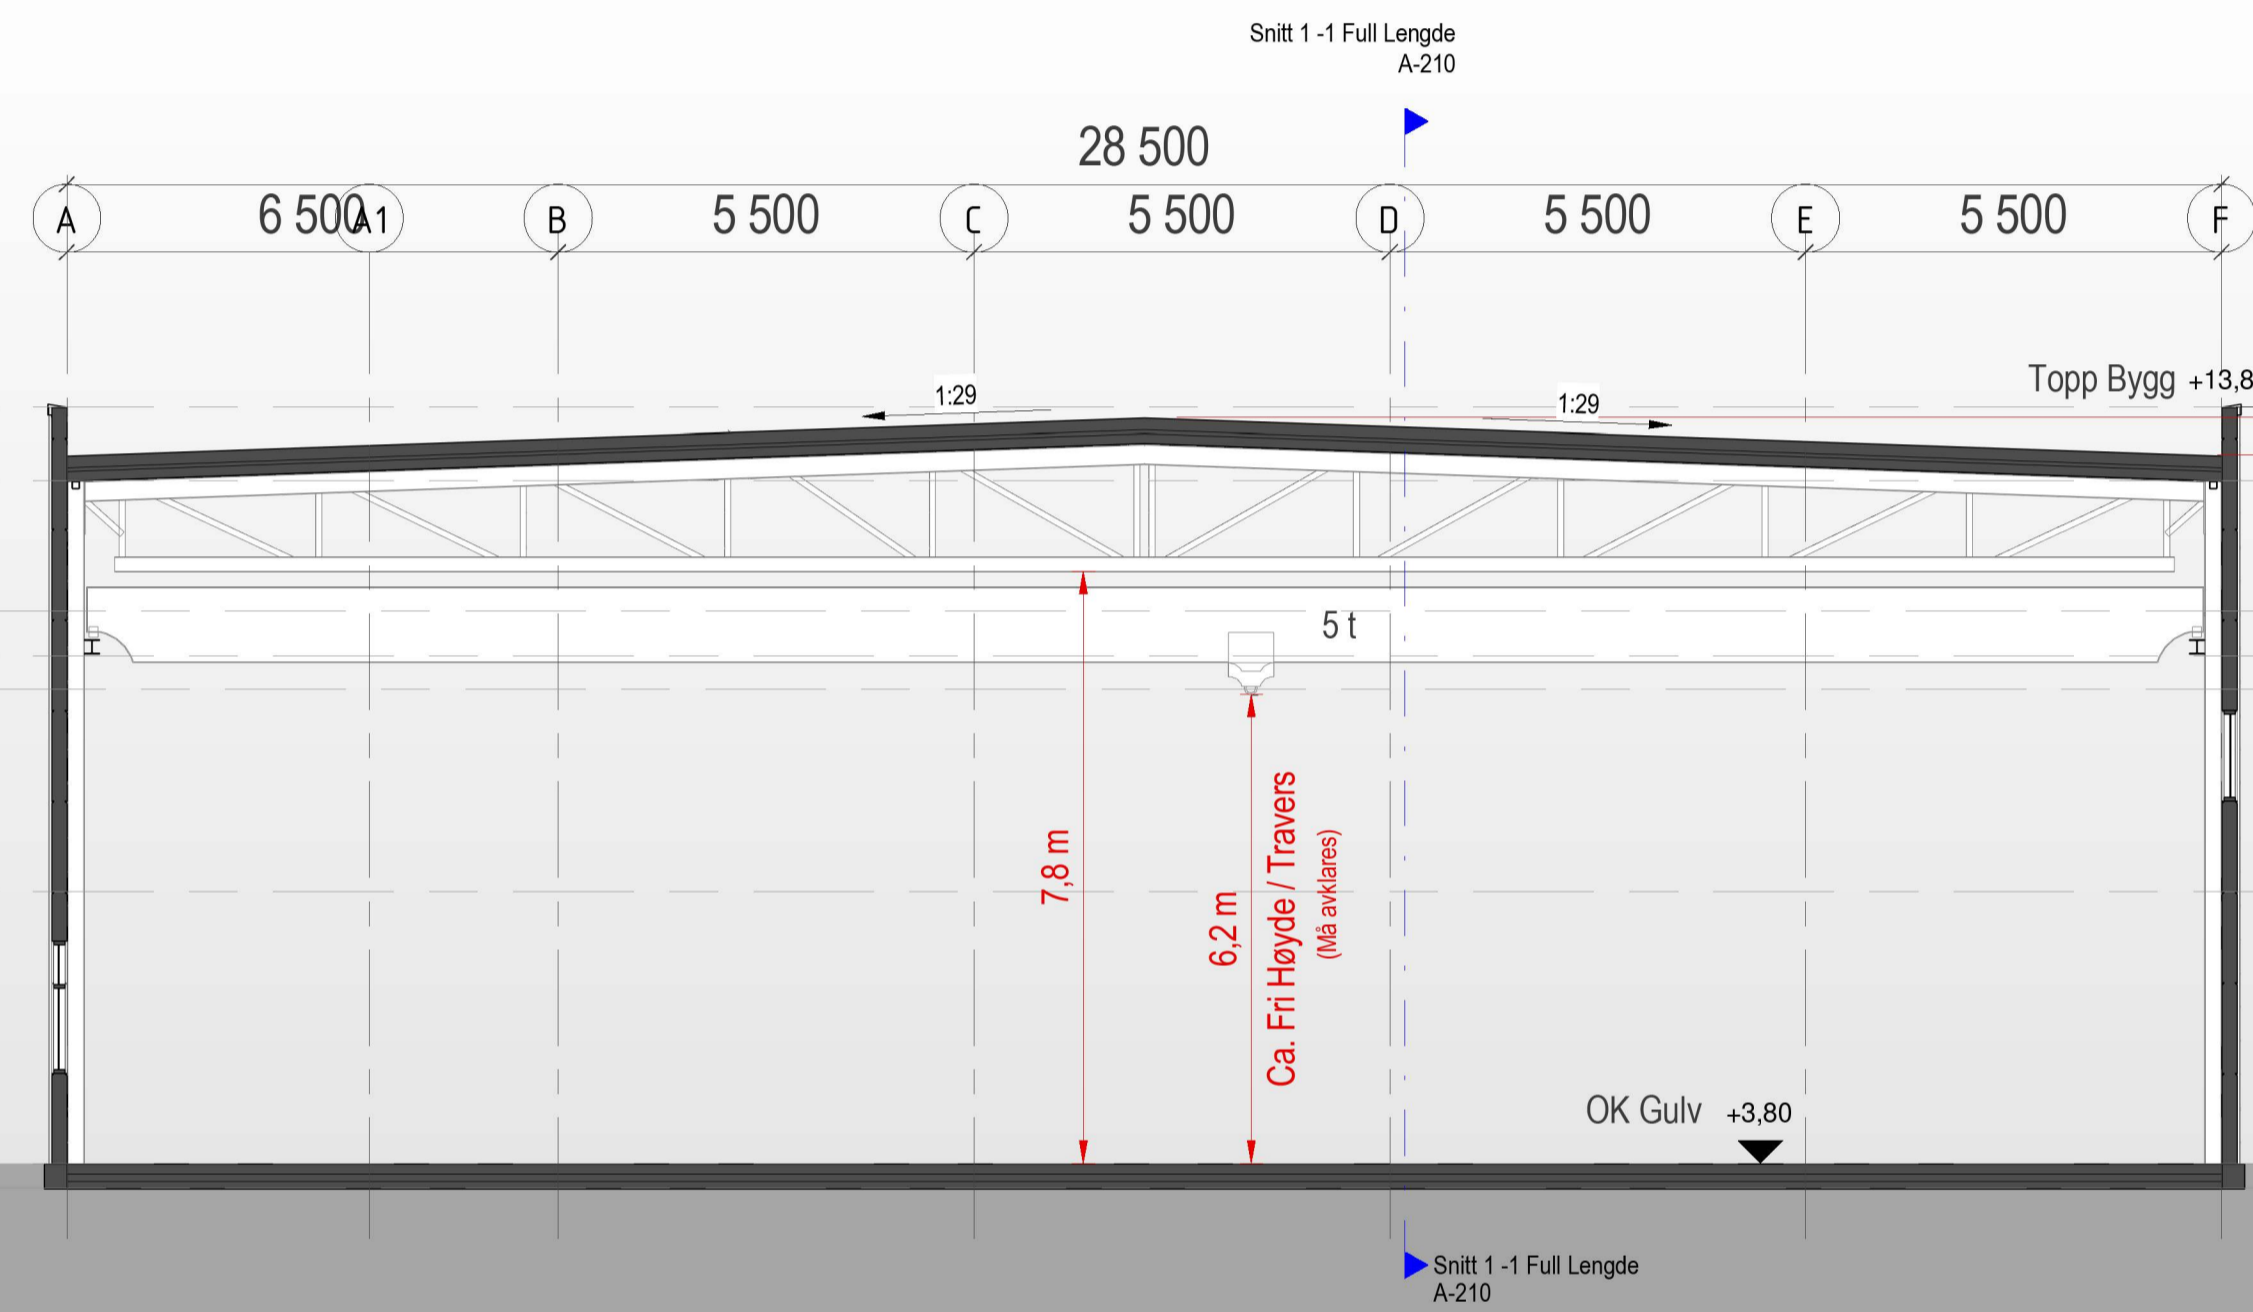

Snitt 4 - 4
1 : 100

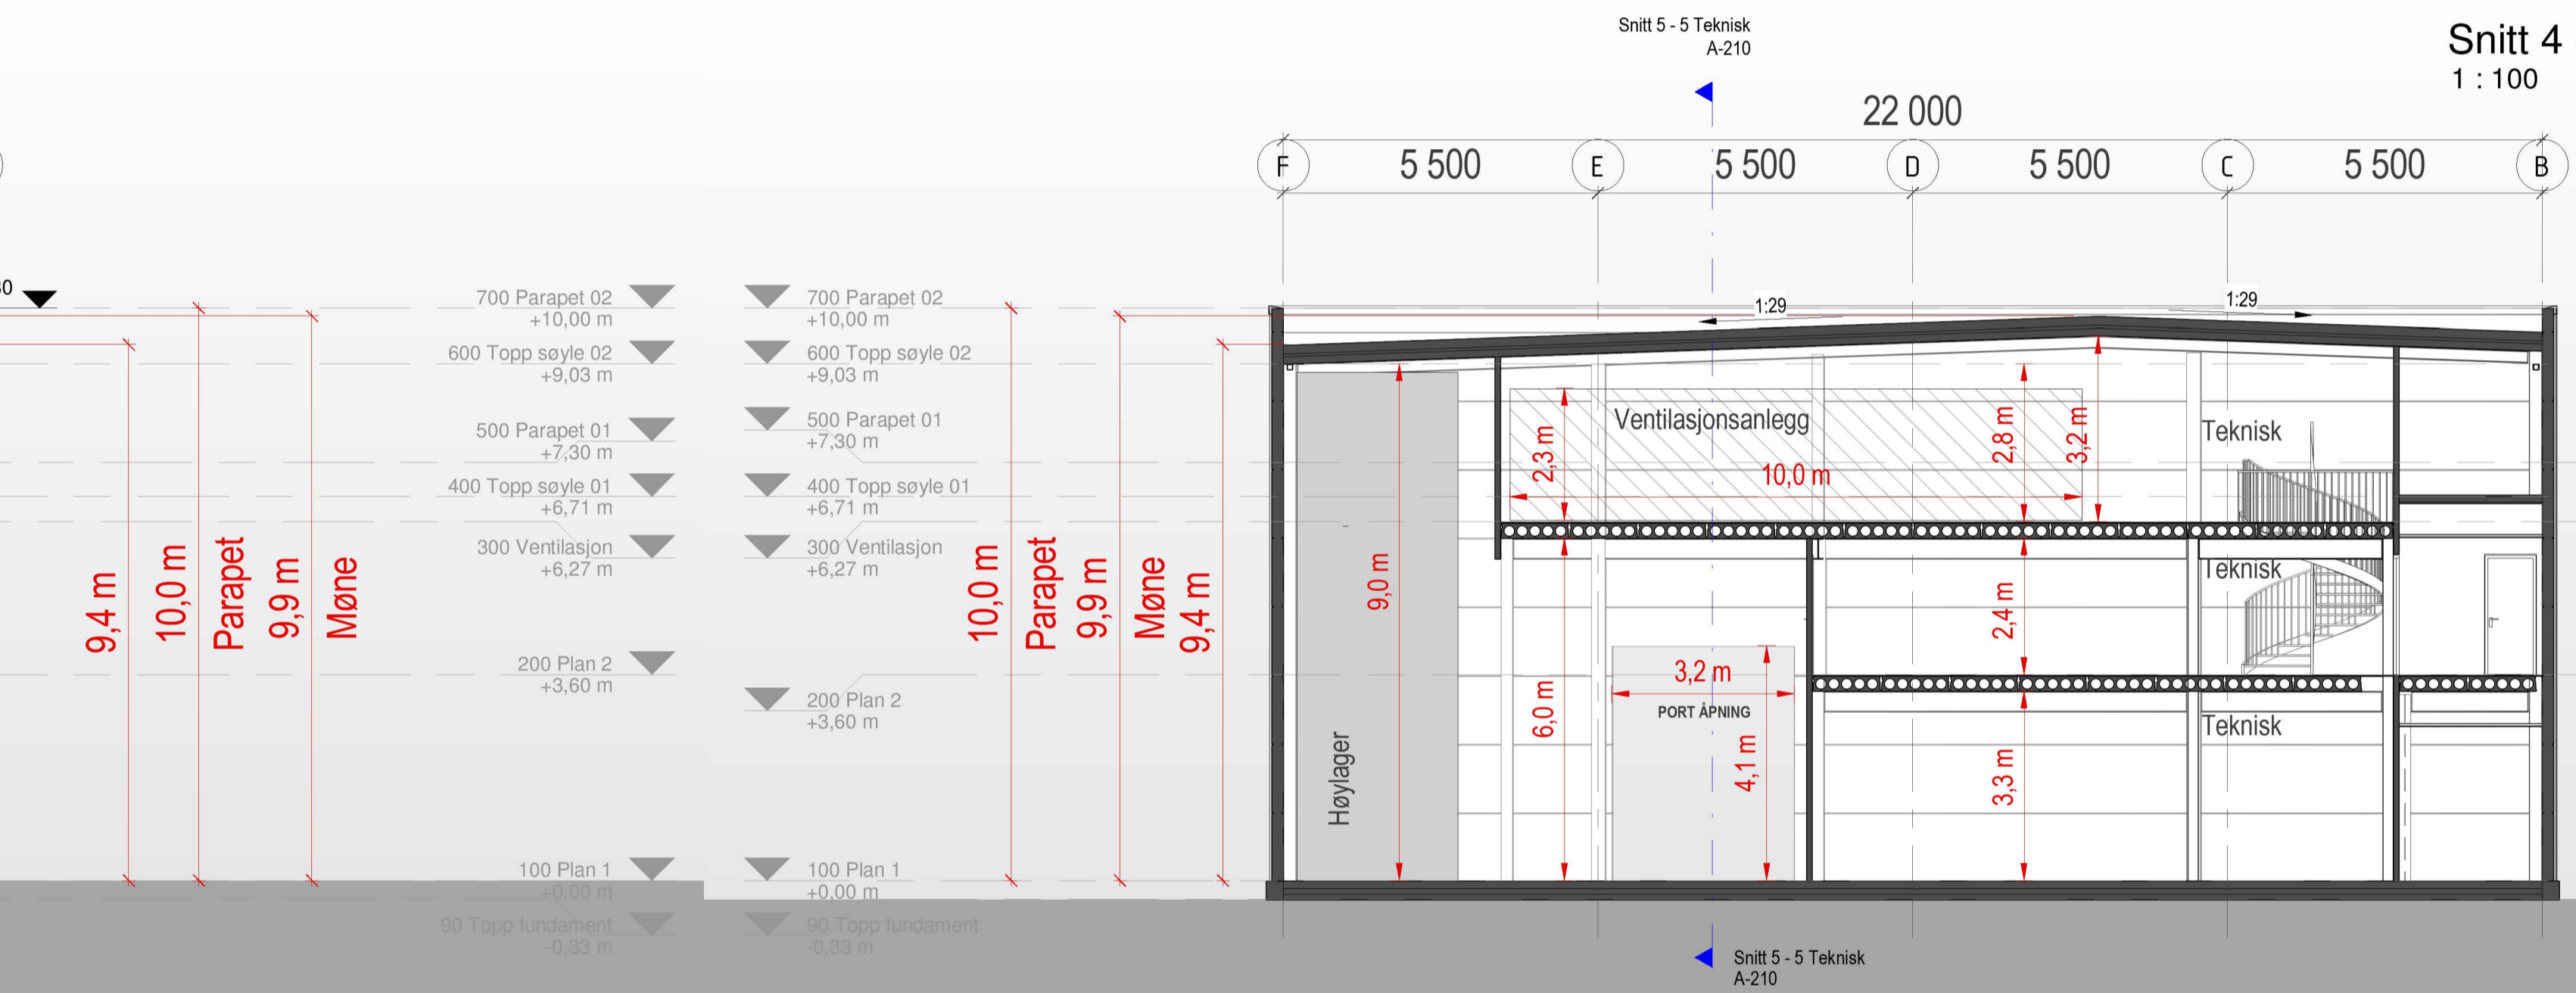

Snitt 3 - 3
1 : 100

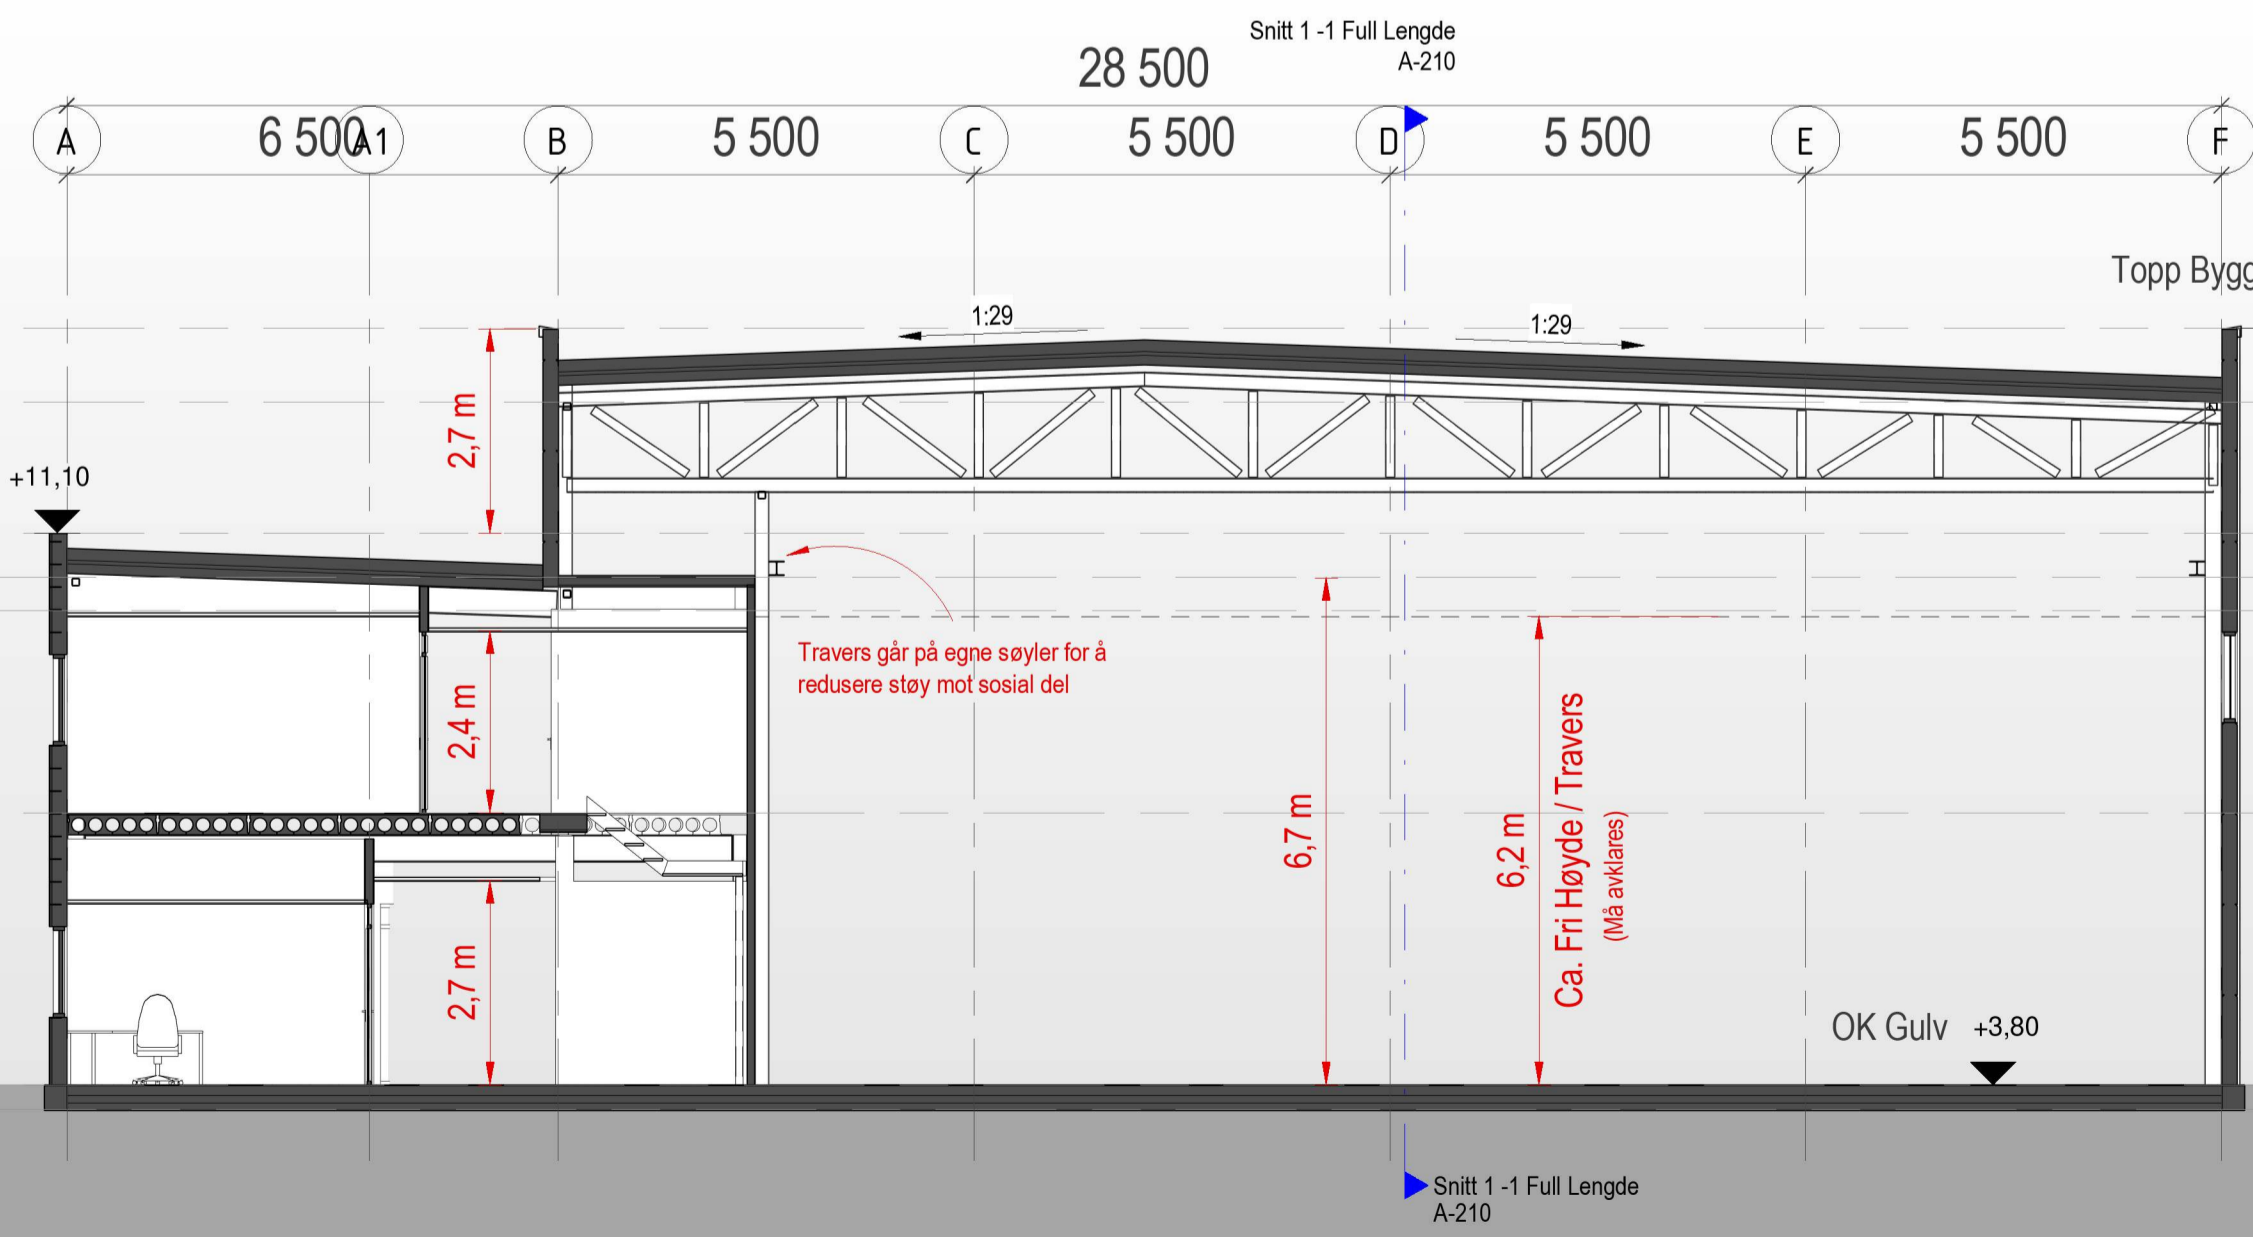

Snitt 5 - 5 Teknisk
1 : 100

