


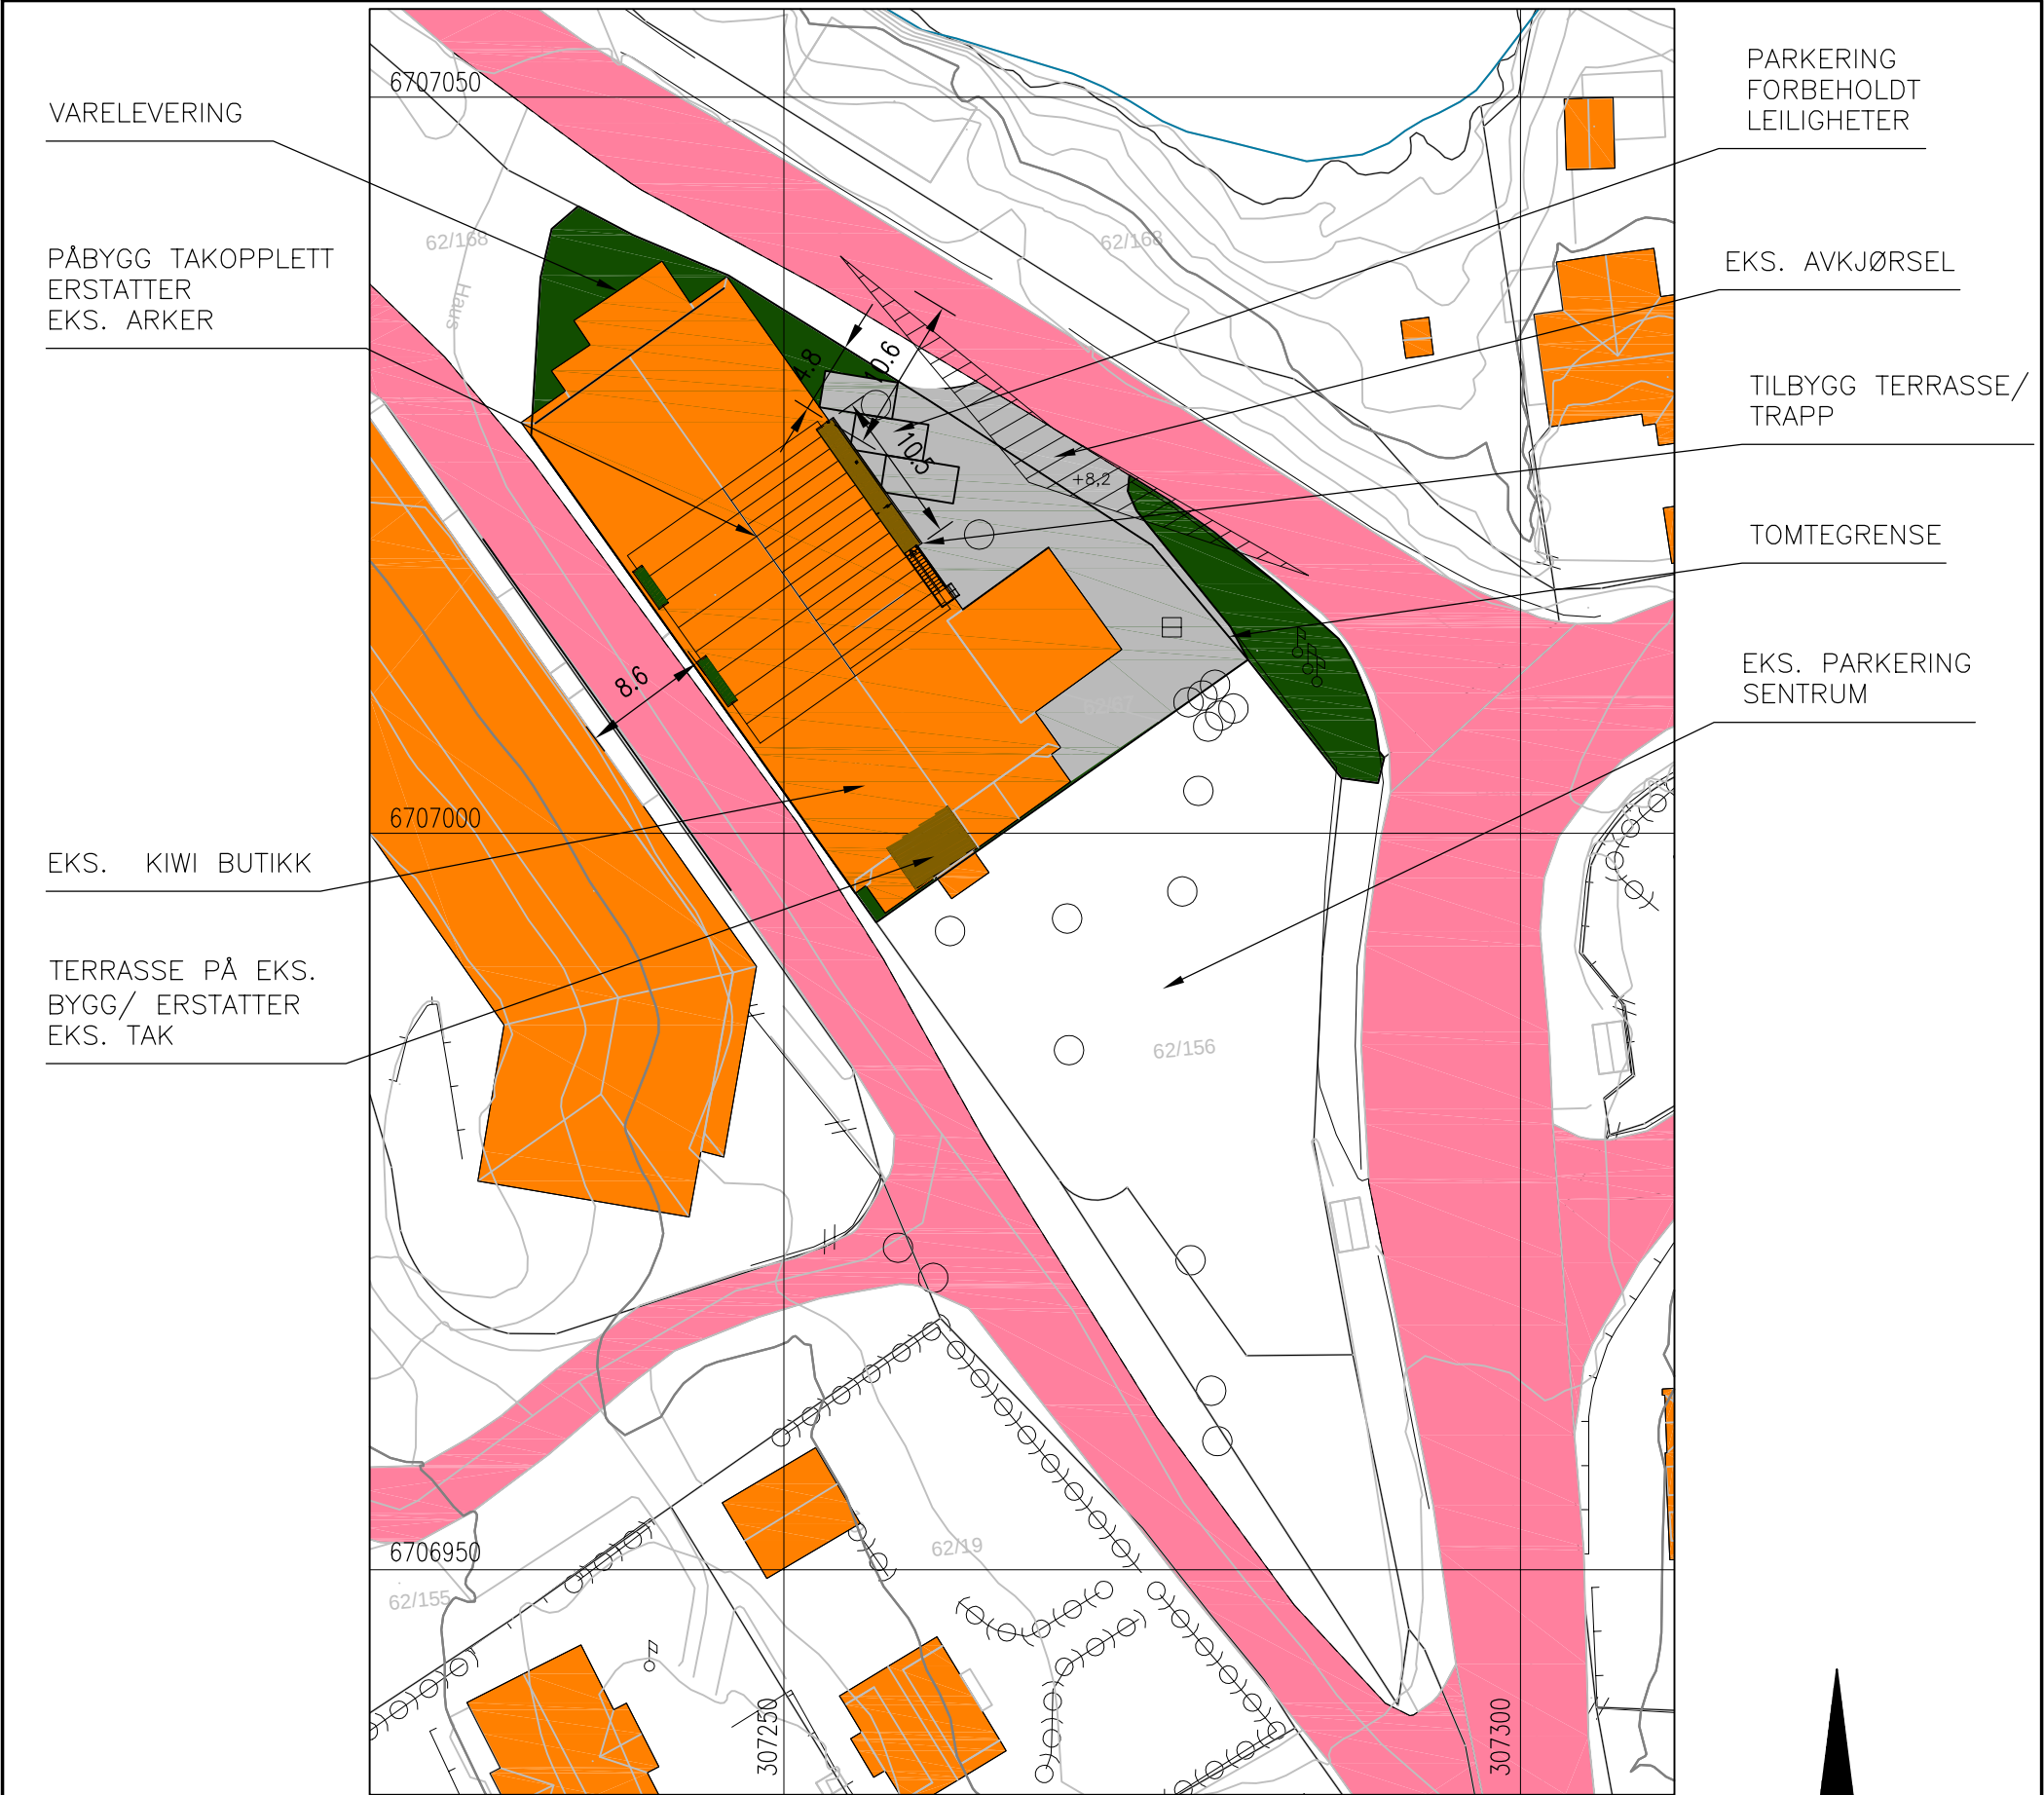

SITUASJONSPLAN

GNR.62, BNR.67, HAUS, ØSTERØY KOMMUNE

REV. DESCRIPTION	DATE/SIGN	NOTE! * PART OF DRAWING MAY NOT BE SHOWN IN SCALE * DO NOT TAKE MEASURES ON DRAWING * ONLY RELAY ON GIVE DIMENSIONS		ACCORDING TO INTERNATIONAL LAWS, THIS DRAWING IS THE PROPERTY OF ARKOCONSULT AS. THE DRAWING CAN NOT BE USED, MADE PUBLIC OR HANDED OVER TO A THIRD PART WITHOUT OUR WRITTEN CONSENT. ANY INFRINGEMENT WILL LEAD TO LEGAL PROCEEDINGS.	
		EIENDOMSS. M. HELLAND AS		REVISION/DATE:	
		GBNR. 133/87, ØSTERØY		PROJECT NO.: 2016278	
		BRUKSENDRING/PÅBYGG SITUASJONSPLAN		DRAWING NO.: 80716278A10	
		 ARKOCONSULT AS, Postboks 103, 5291 Valest.f. Tel.: 56390003 – Fax.: 56191130 – Mob.: 93241511 Mail: post@arkoconsult.no – Org.nr.: 997089782 MVA		SCALE: 1:500	FORMAT: A3
				DRAWN: LAH	DATE: 03.03.17
				CHECKED: PKT	DATE: 18.10.17