


D-1

N6730475, Ø279017 +

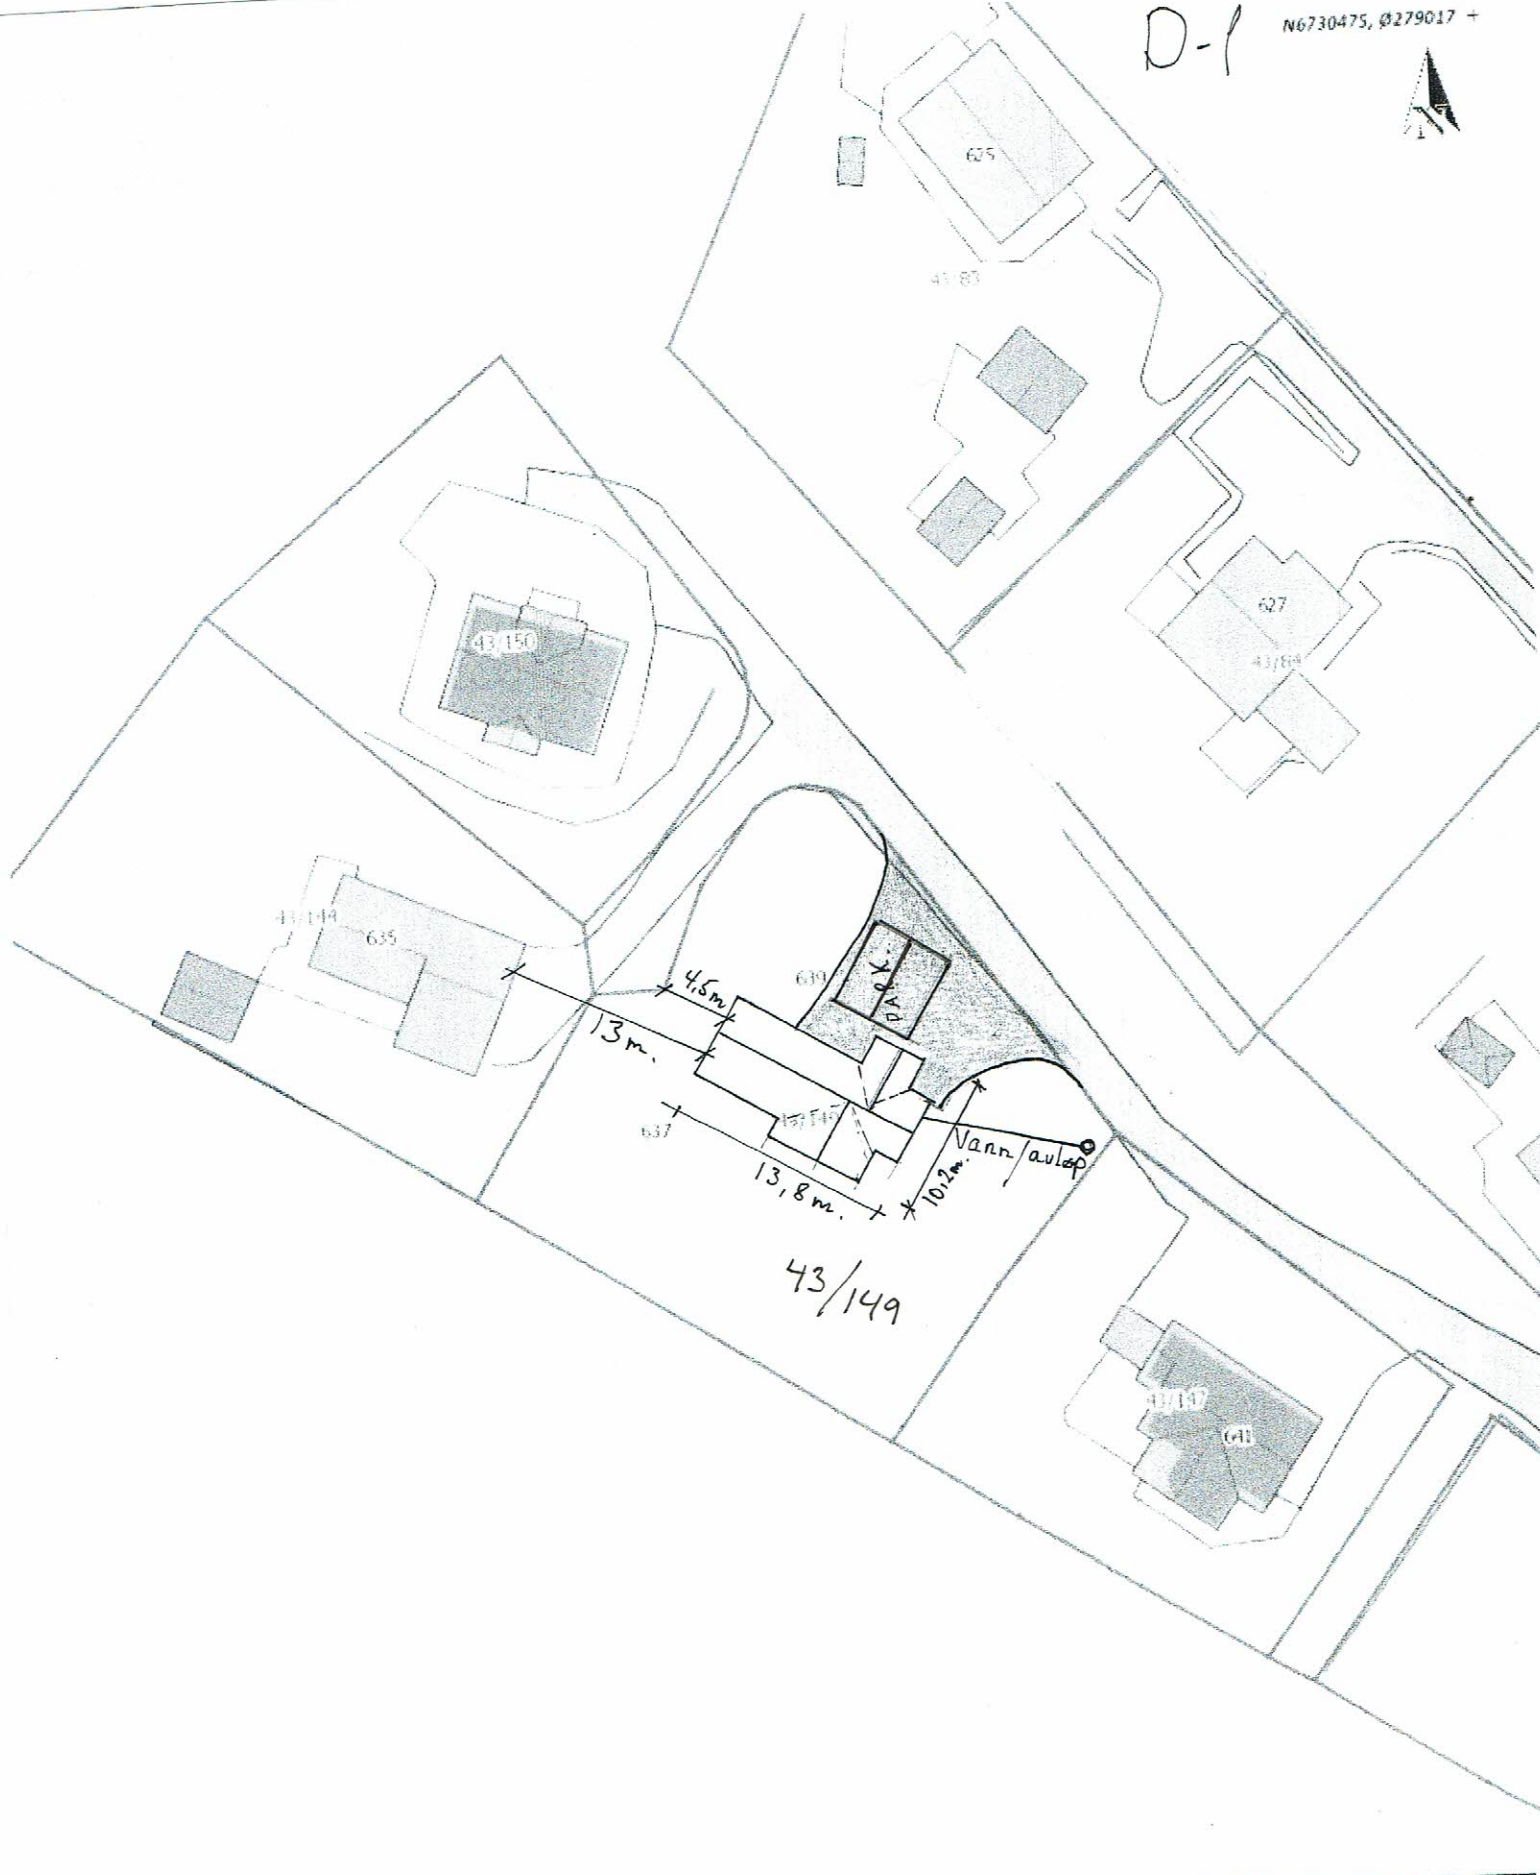

Situasjonskart - 43/149 Toska



M. Haugland Bygg A/S

Øvre Mjøen 9, 5939 SLETTA
Org.nr. 995 458 675 M.V.A.

Nhdigi.no

Dato: 26-10-2017

Målestokk: 1:500

