




FASADE ØST

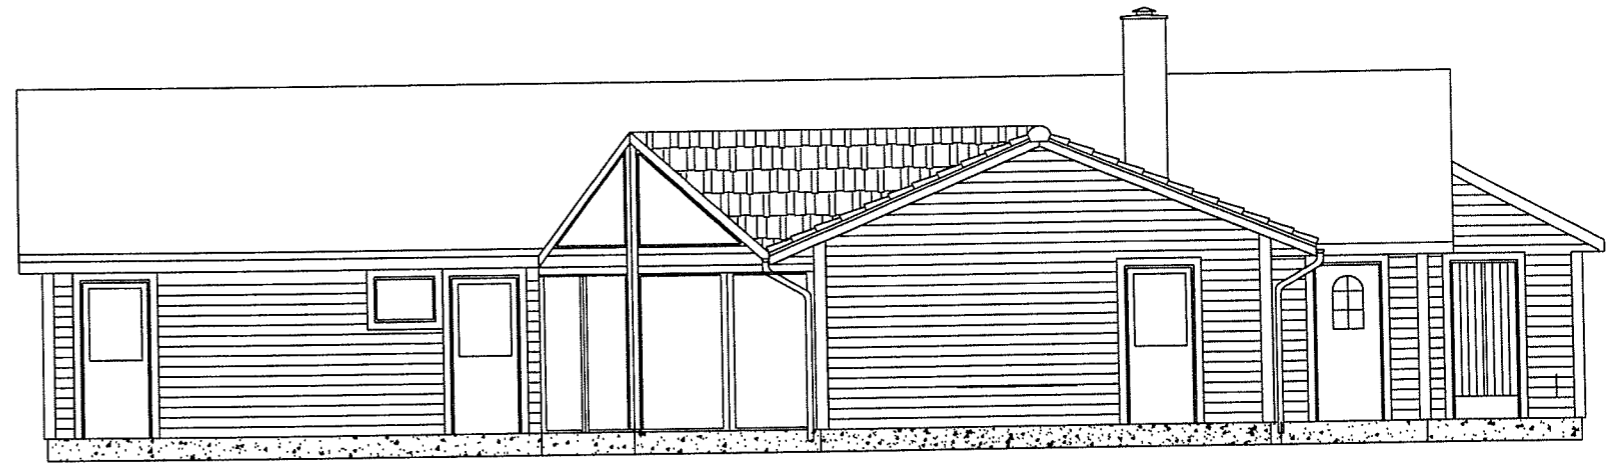

FASADE SØR

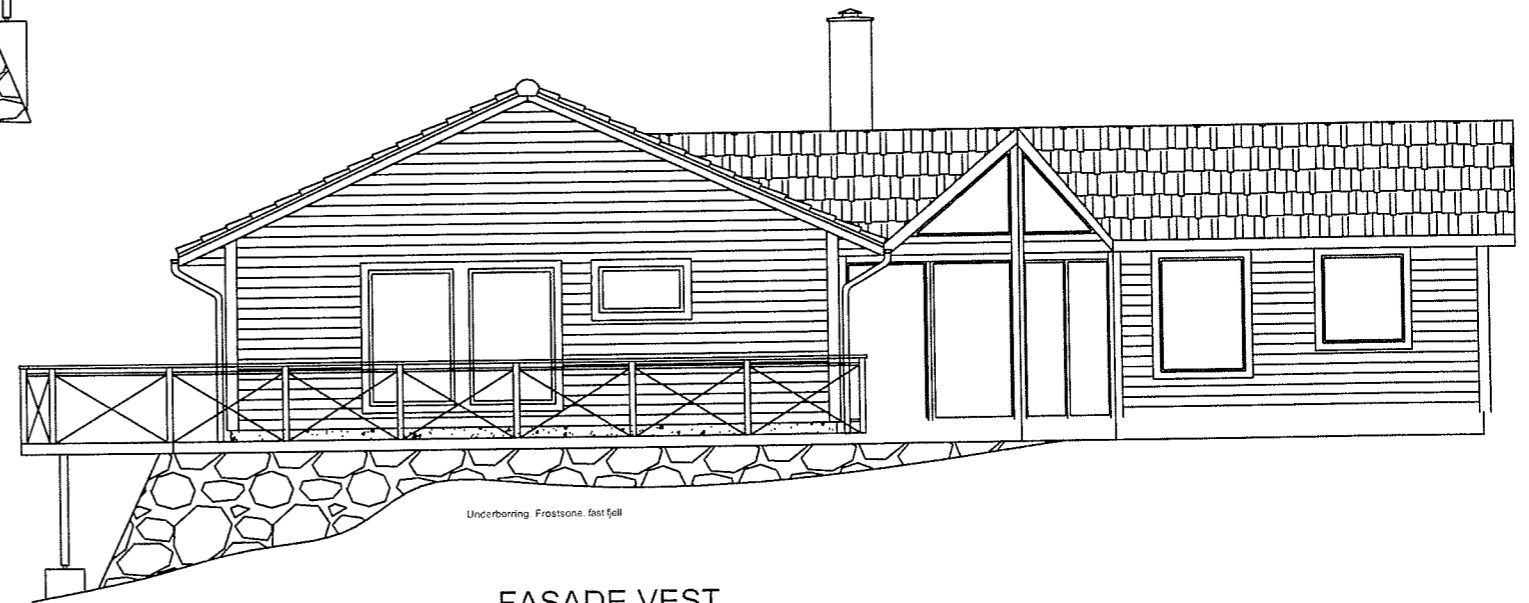

FASADE VEST

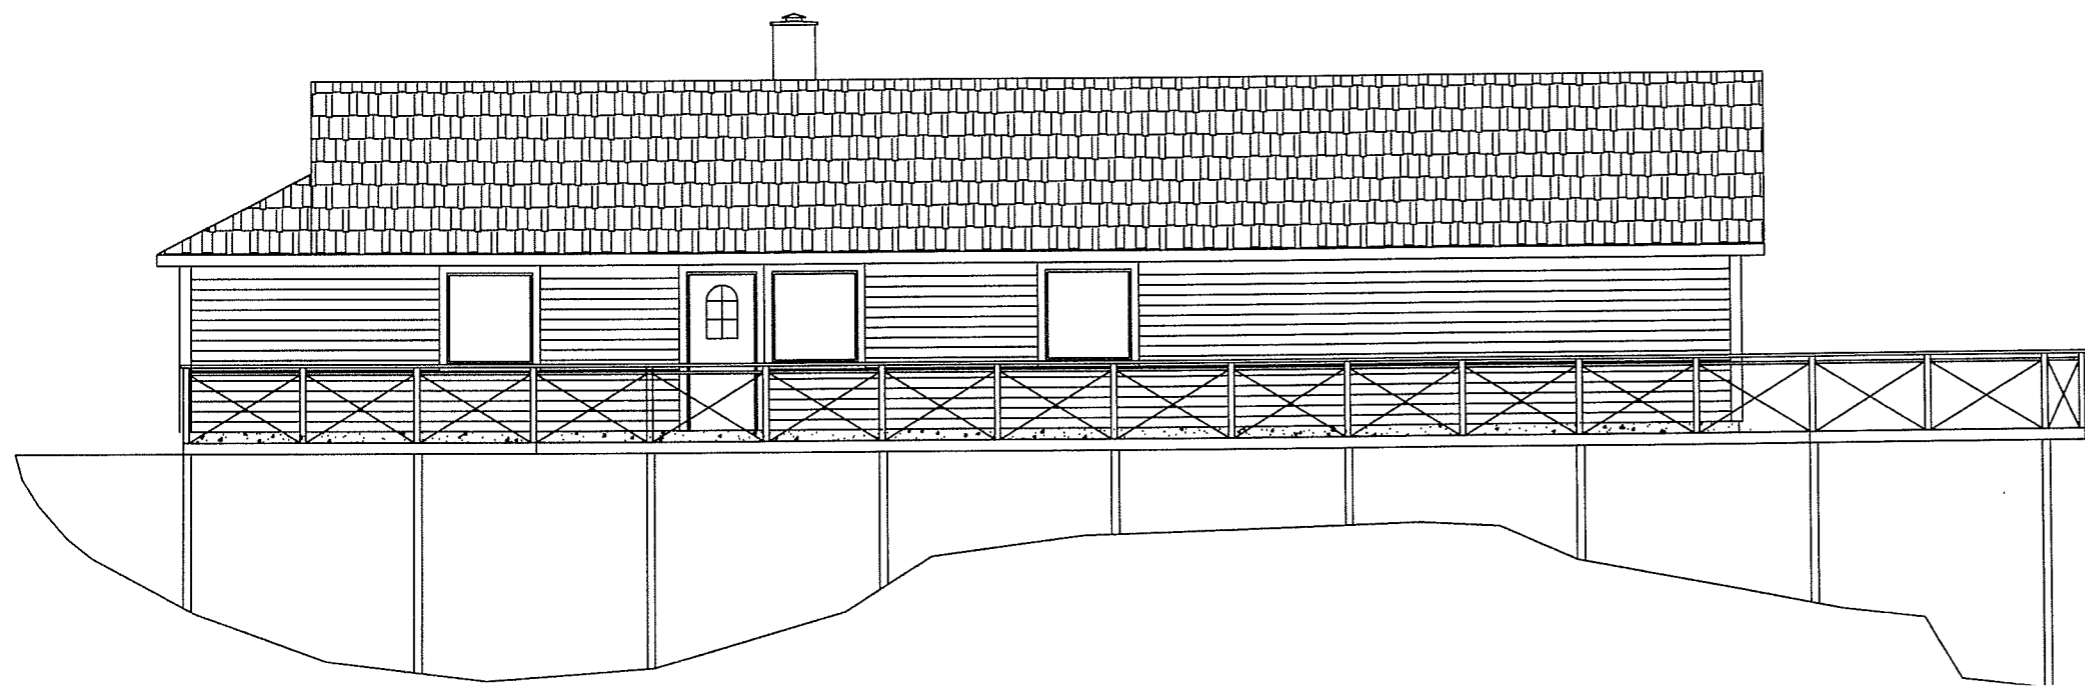

| Revisjon | Sign | Dato |
|--|---------------------|------------|
| 28.101.155 v5 | | 30.04.2012 |
| 28.101.155 v6 | | 14.08.2014 |
| | | |
| | | |
| Frank Prestø | Gnr: 28 Bnr 101/155 | |
| BRESSVIKA BOLIGFELT. RADØY KOMMUNE | M 1:100 | |
| Jan Roger Iversen Kletten 3 5382 Skogsvåg | Tlf: 98996979 | |
| FASADETEGNINGER MED | Dato: 27.02.2012 | |