


E

Eksternside

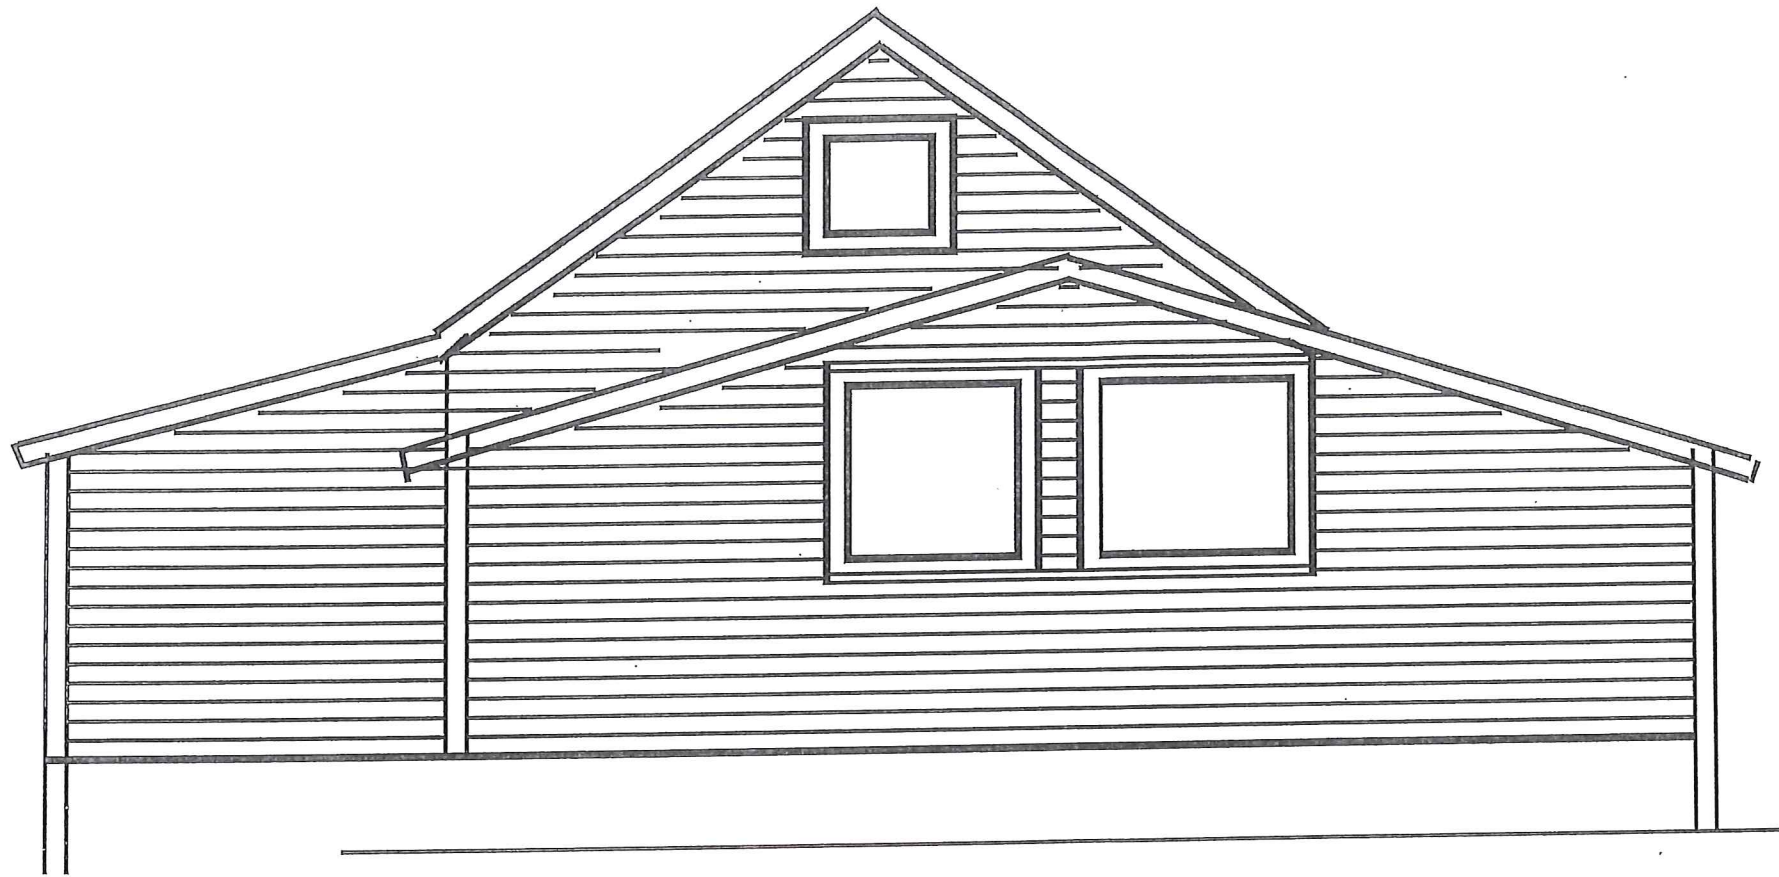

SØR-VEST

EKSISTERENDE FASADE


GNR 102 BRN 8

RADØY KOMMUNE

ANNE GRC JOHANSEN

E

Eksternside

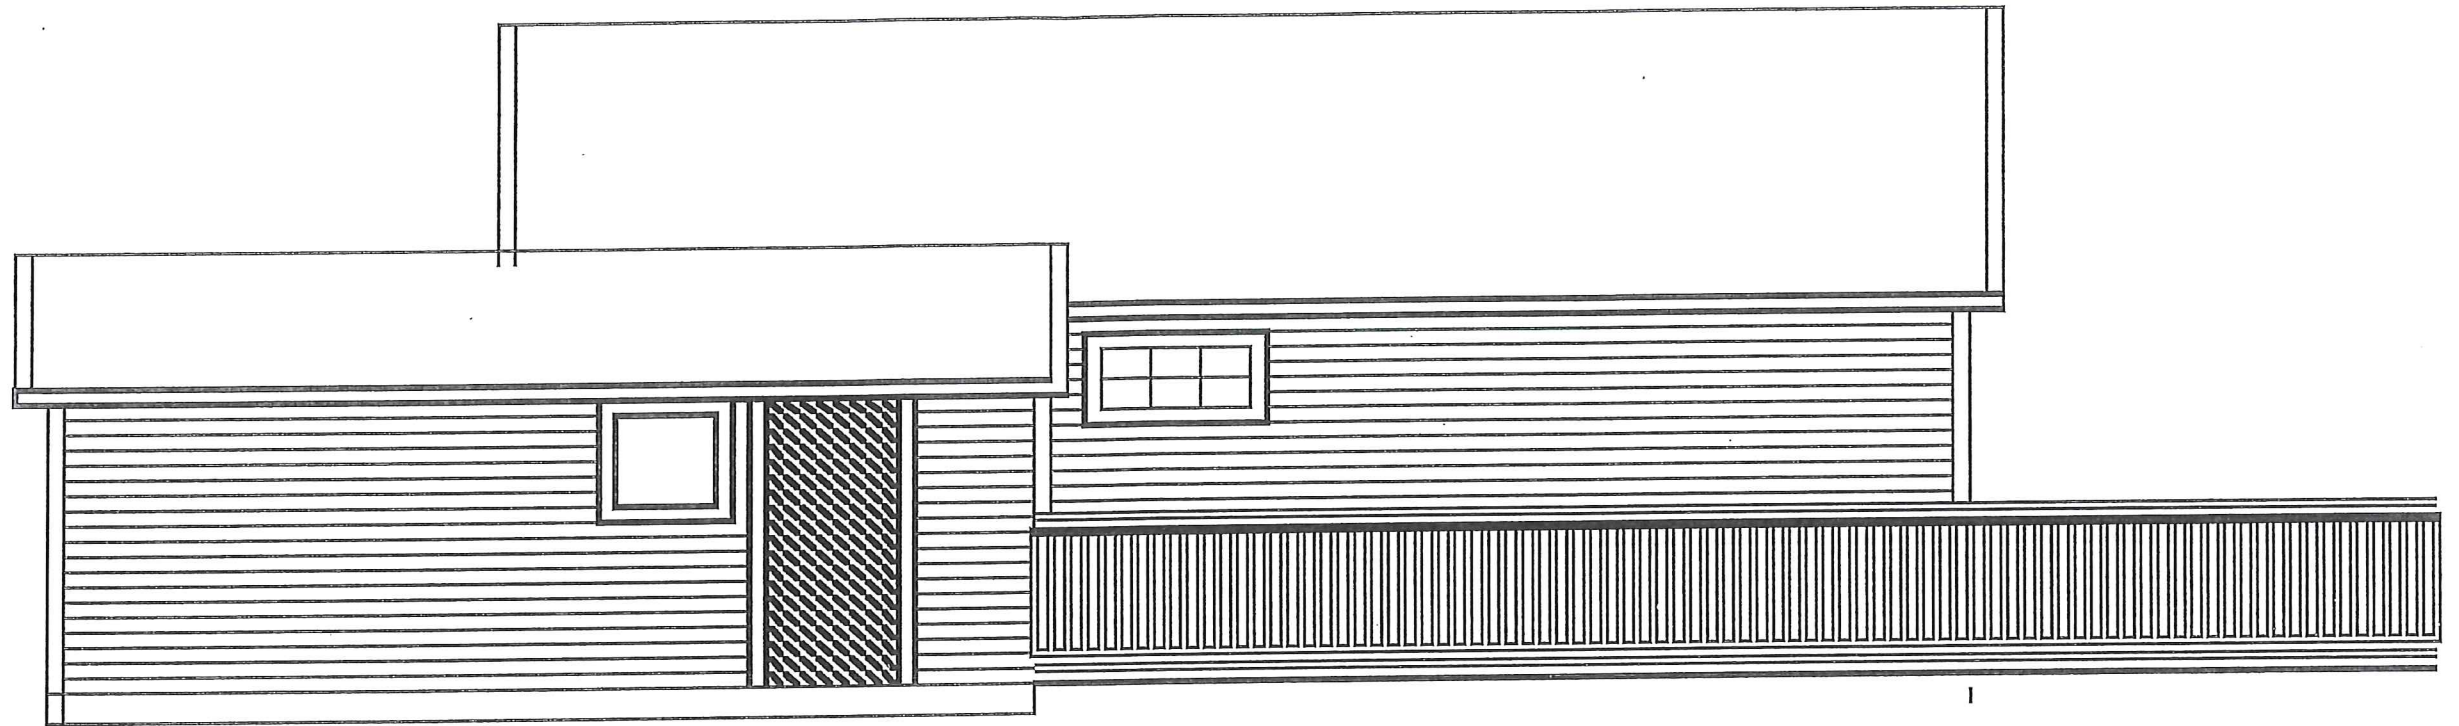

SOR-VEST


EKSISTERENDE FASADE

GNR 102 BRN 8

RAOBY KOMMUNE

ANNE GRO JOHANSEN

⑤

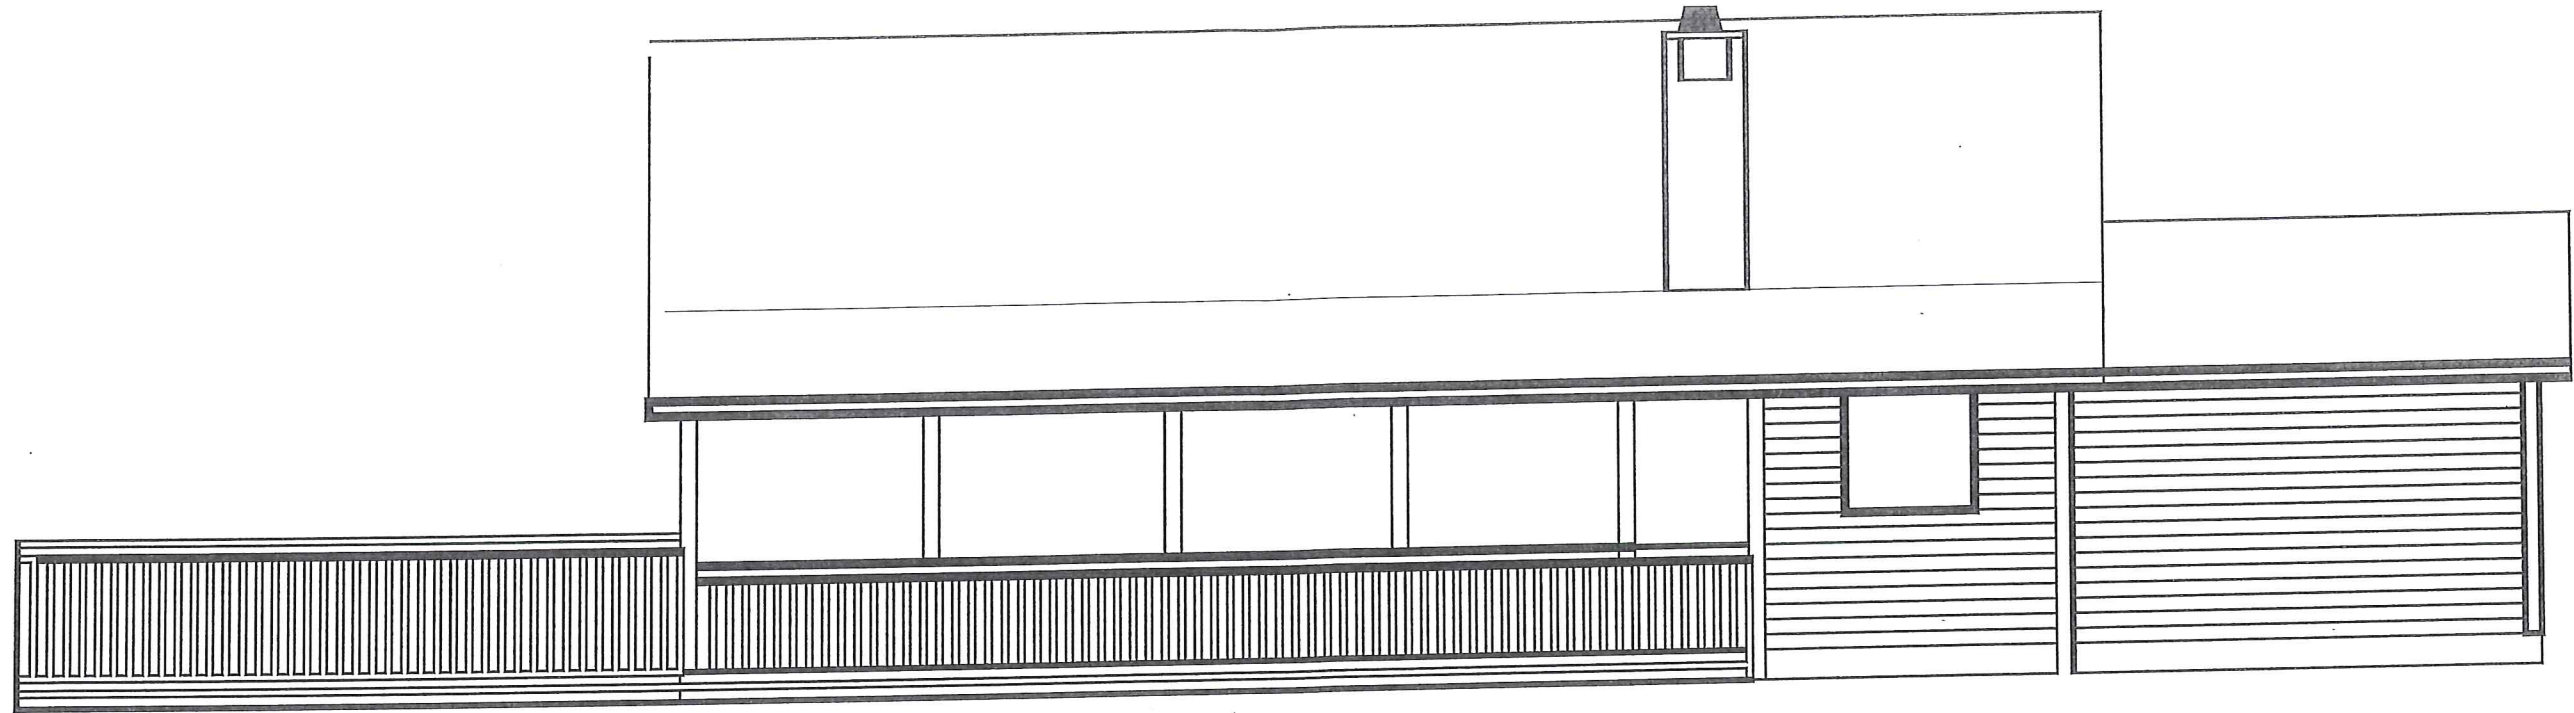

NORD - ØST

EKSISTERENDE FASADE


GNR 102 BRN 8

RADØY KOMMUNE

ANNE GRO JOHANSEN

⑤

eksist.

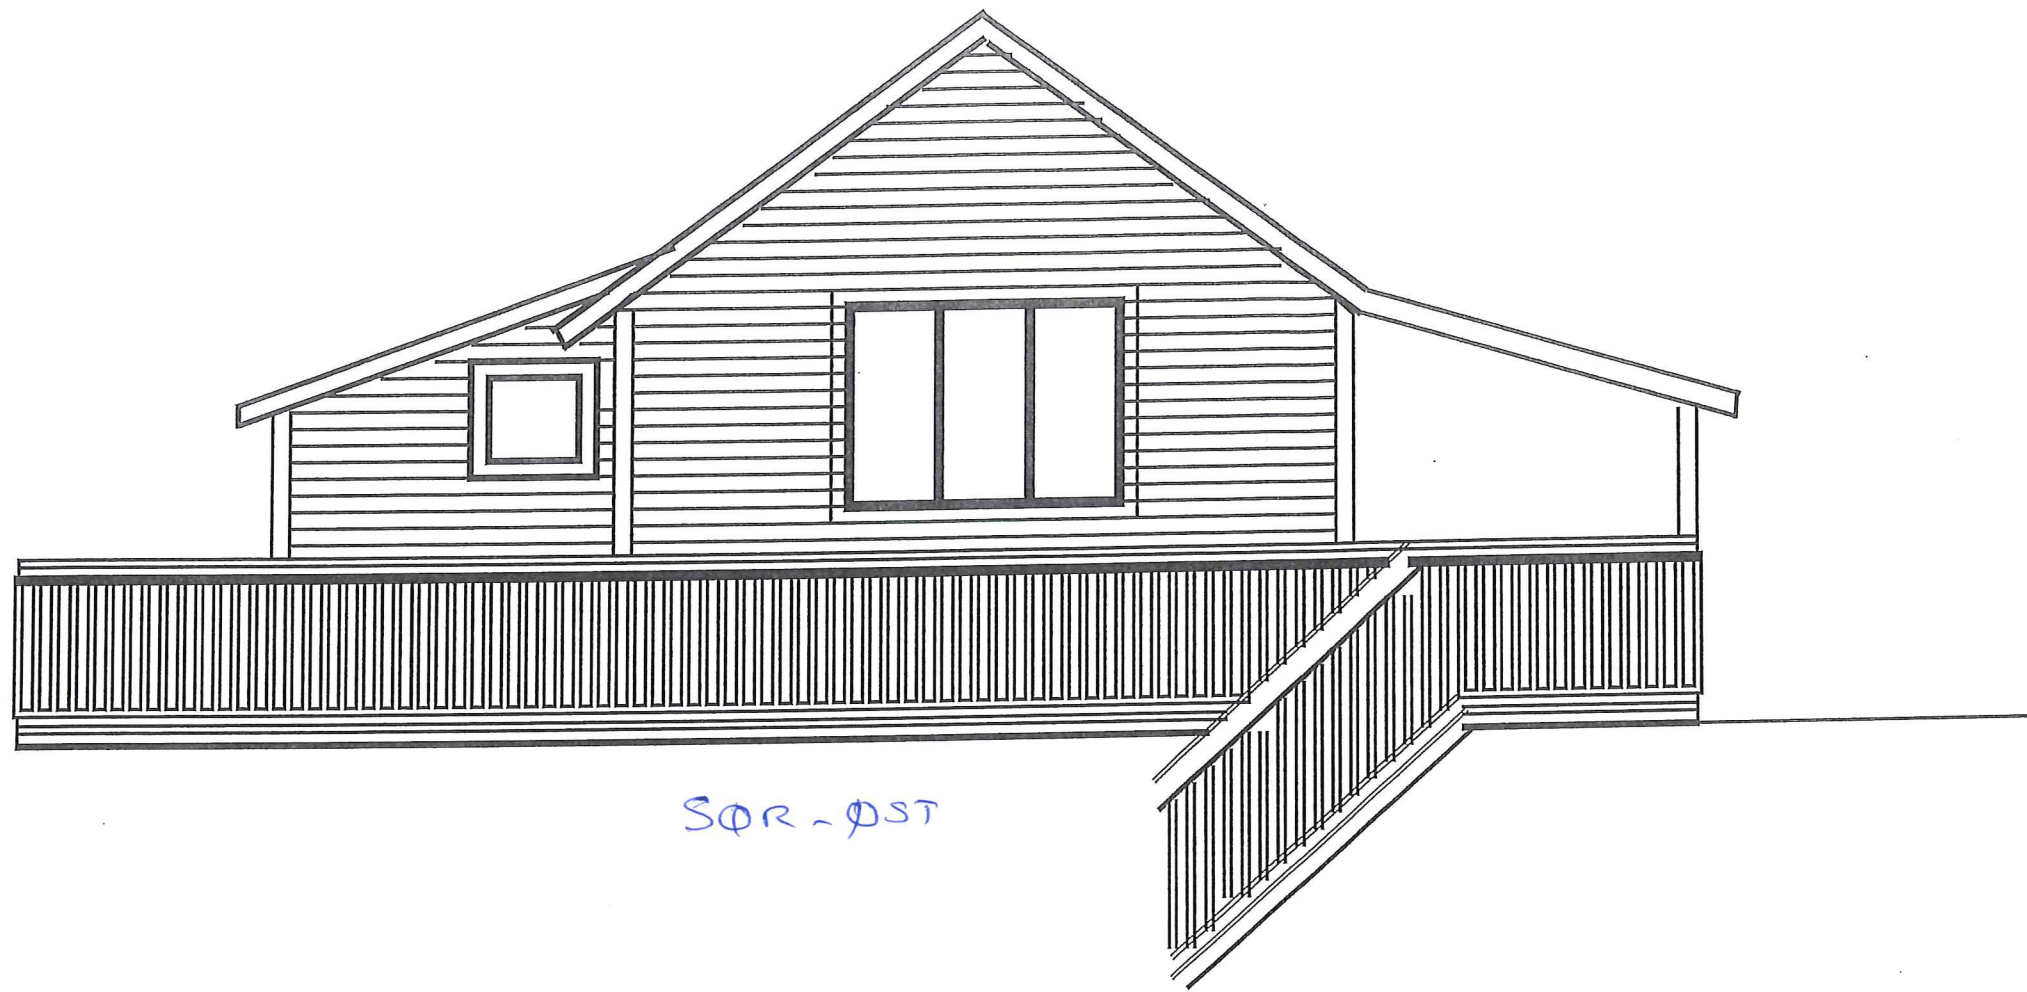

SØR-ØST


EKSISTERENDE FASADE

GNR 102 BRN 8

RADØY KOMMUNE


ANNE GRO JOHANSEN

E

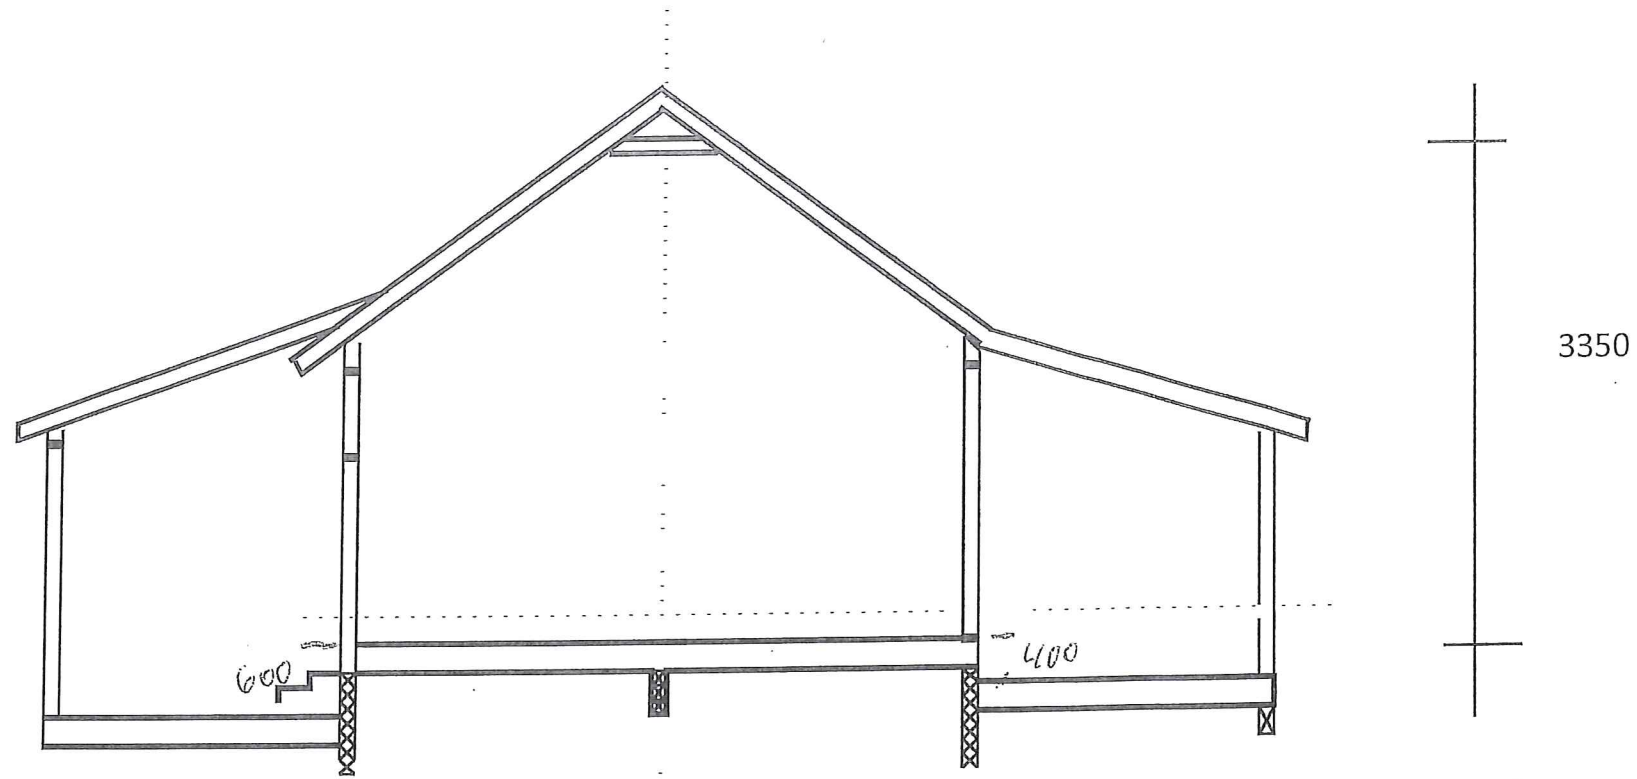

ANNE GRO JOHANSEN  
EKSISTERENDE SNITT  
GNR: 102. BEN: 8  
RADØY KOMMUNE

7

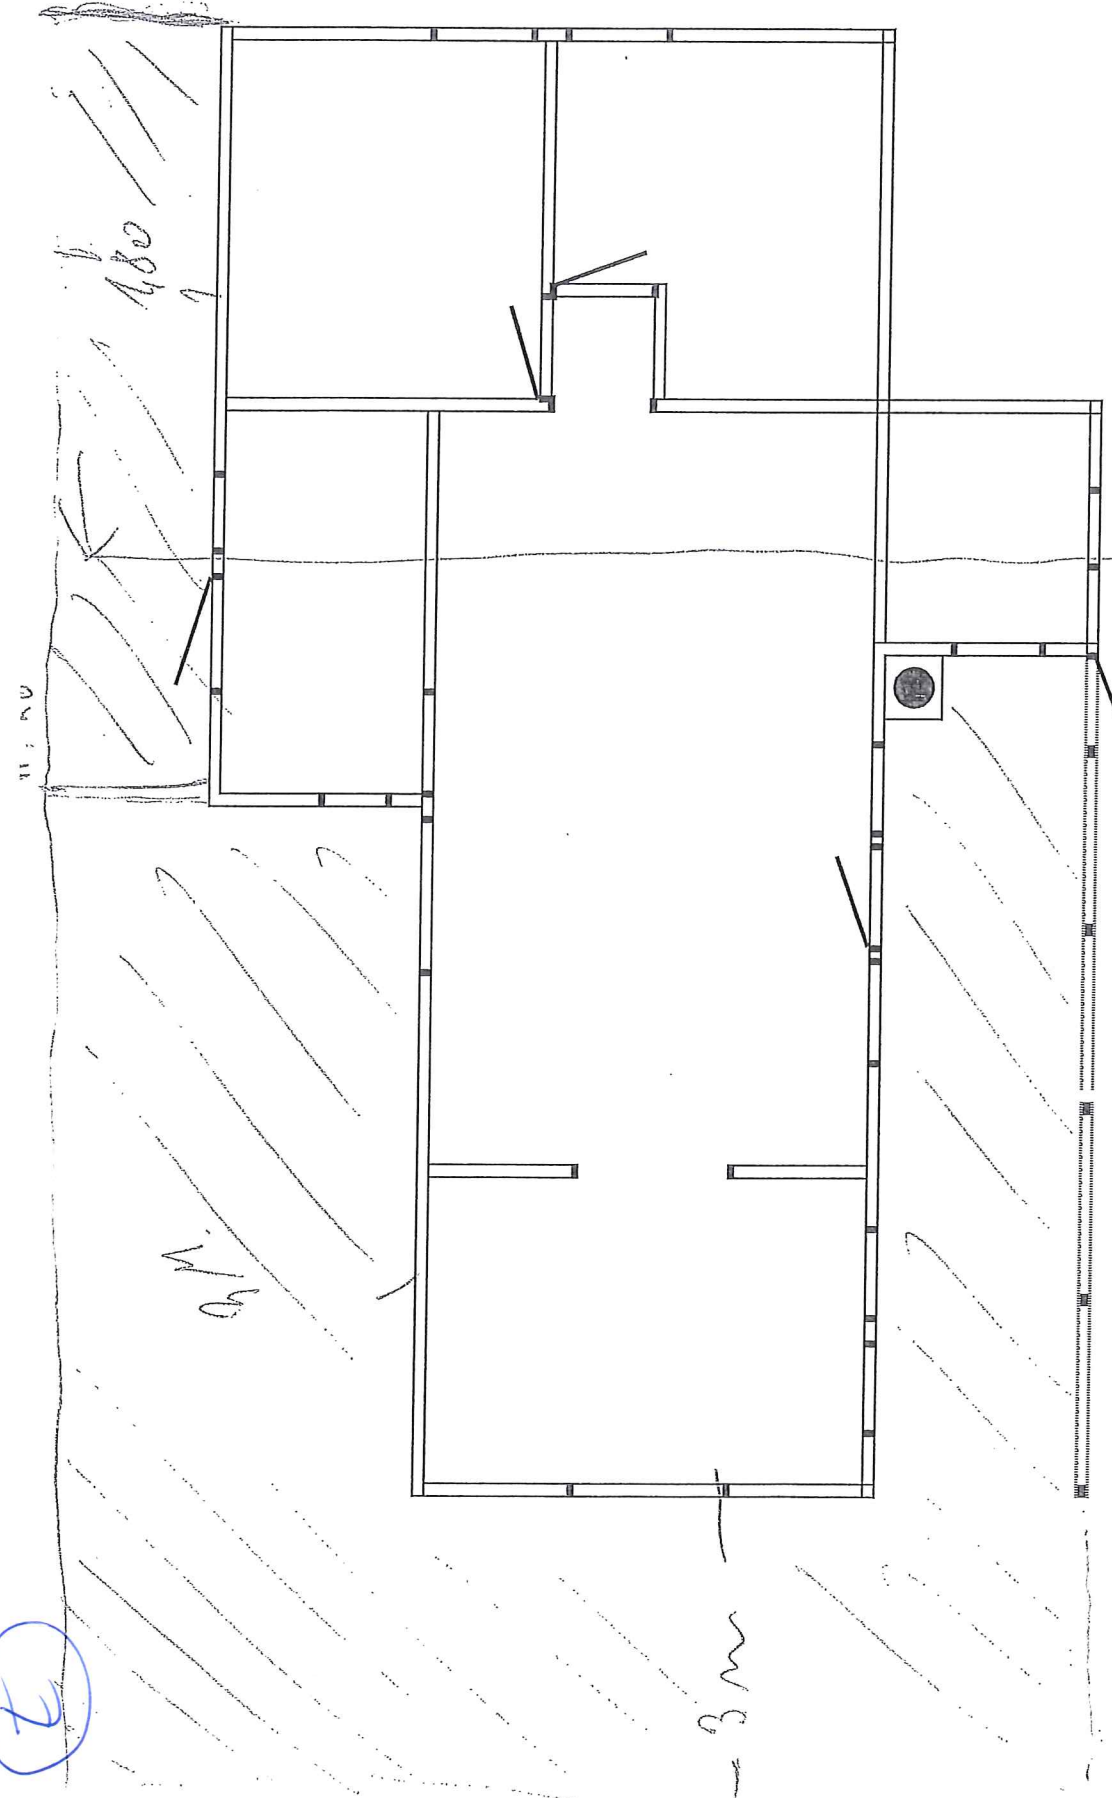

2

EKSISTERENDE PLAN  
 GRN 102 BRN 8  
 RADØY KOMMUNE

ANNE GRO - FRYGGE JOHANSEN