



Statens vegvesen

Arkoconsult AS
Postboks 103
5291 VALESTRANDSFOSEN

Pål Kjetil Tufta

Behandlende enhet:
Region vest

Saksbehandler/telefon:
Marian Dagfrid Barsnes /
55516457

Vår referanse:
17/9518-12

Deres referanse:

Vår dato:
12.11.2018

Godkjenning av tekniske teikningar for avkøyrsløse til fv. 407 for reguleringsplan for Sæbø – Sæbøtunet – gnr. 88 bnr. 103 m.fl – Radøy kommune

Vi viser til korrespondanse med dykk i saka og e-post med reviderte tekniske teikningar frå dykk dagsett 09.11.2018, gjeldande tekniske teikningar er lagt ved dette dokumentet:

- 20712081C10, rev. A (filnamn 20712081C10 – VEGPLAN.pdf) med revisjonsdato 09.11.2018
- 20712081G12, rev. A (filnamn 20712081G12 – OVERVANN.pdf) med revisjonsdato 09.11.2018
- 20712081L13, rev. A (filnamn 20712081L13 – MERKEPLAN.pdf) med revisjonsdato 09.11.2018
- 201712081C11, (filnamn 201712081C11 – LENGDEPROFIL.pdf) med dato 14.09.18

Statens vegvesen finn å kunne godkjenne teikningane då den tekniske løysinga er i samsvar med våre krav.

Vi gjer merksam på at denne godkjenninga er i forhold til tilstrekkelig dokumentasjon for tiltaket og ikkje i forhold til konsulenten sitt ansvar for å sjå til at prosjekteringa er i tråd med våre krav gitt i handbøkene og at prosjekteringsgrunnlag (kart, innmålte høgder o.l) er kvalitetssikra.

Vi gjer merksam på krav til arbeidsvarsling når krysset byggjast. Sjå våre nettsider www.vegvesen.no.

Plan- og forvaltning Bergen
Med hilsen



Kari Elster Moen
senioringeniør

Barsnes Marian Dagfrid
senioringeniør

Dokumentet er godkjent elektronisk og har derfor ingen håndskrevne signaturer.

Vedlegg: 4

Kopi
Arvid Rikstad

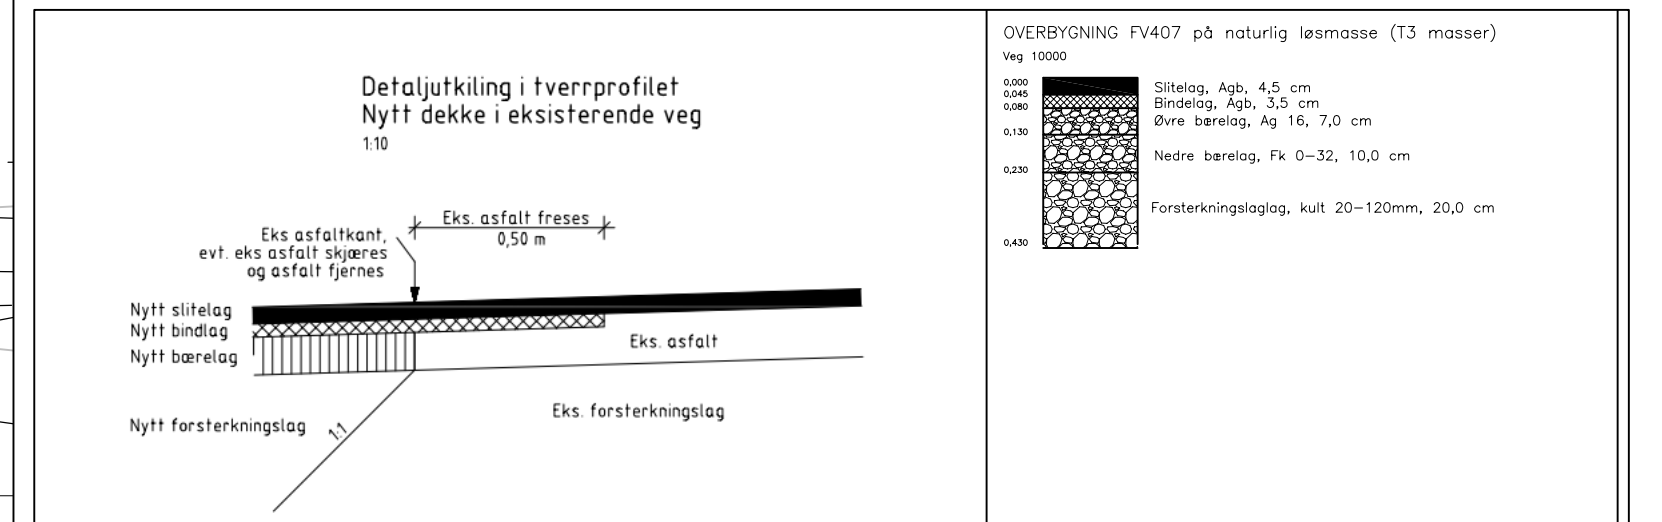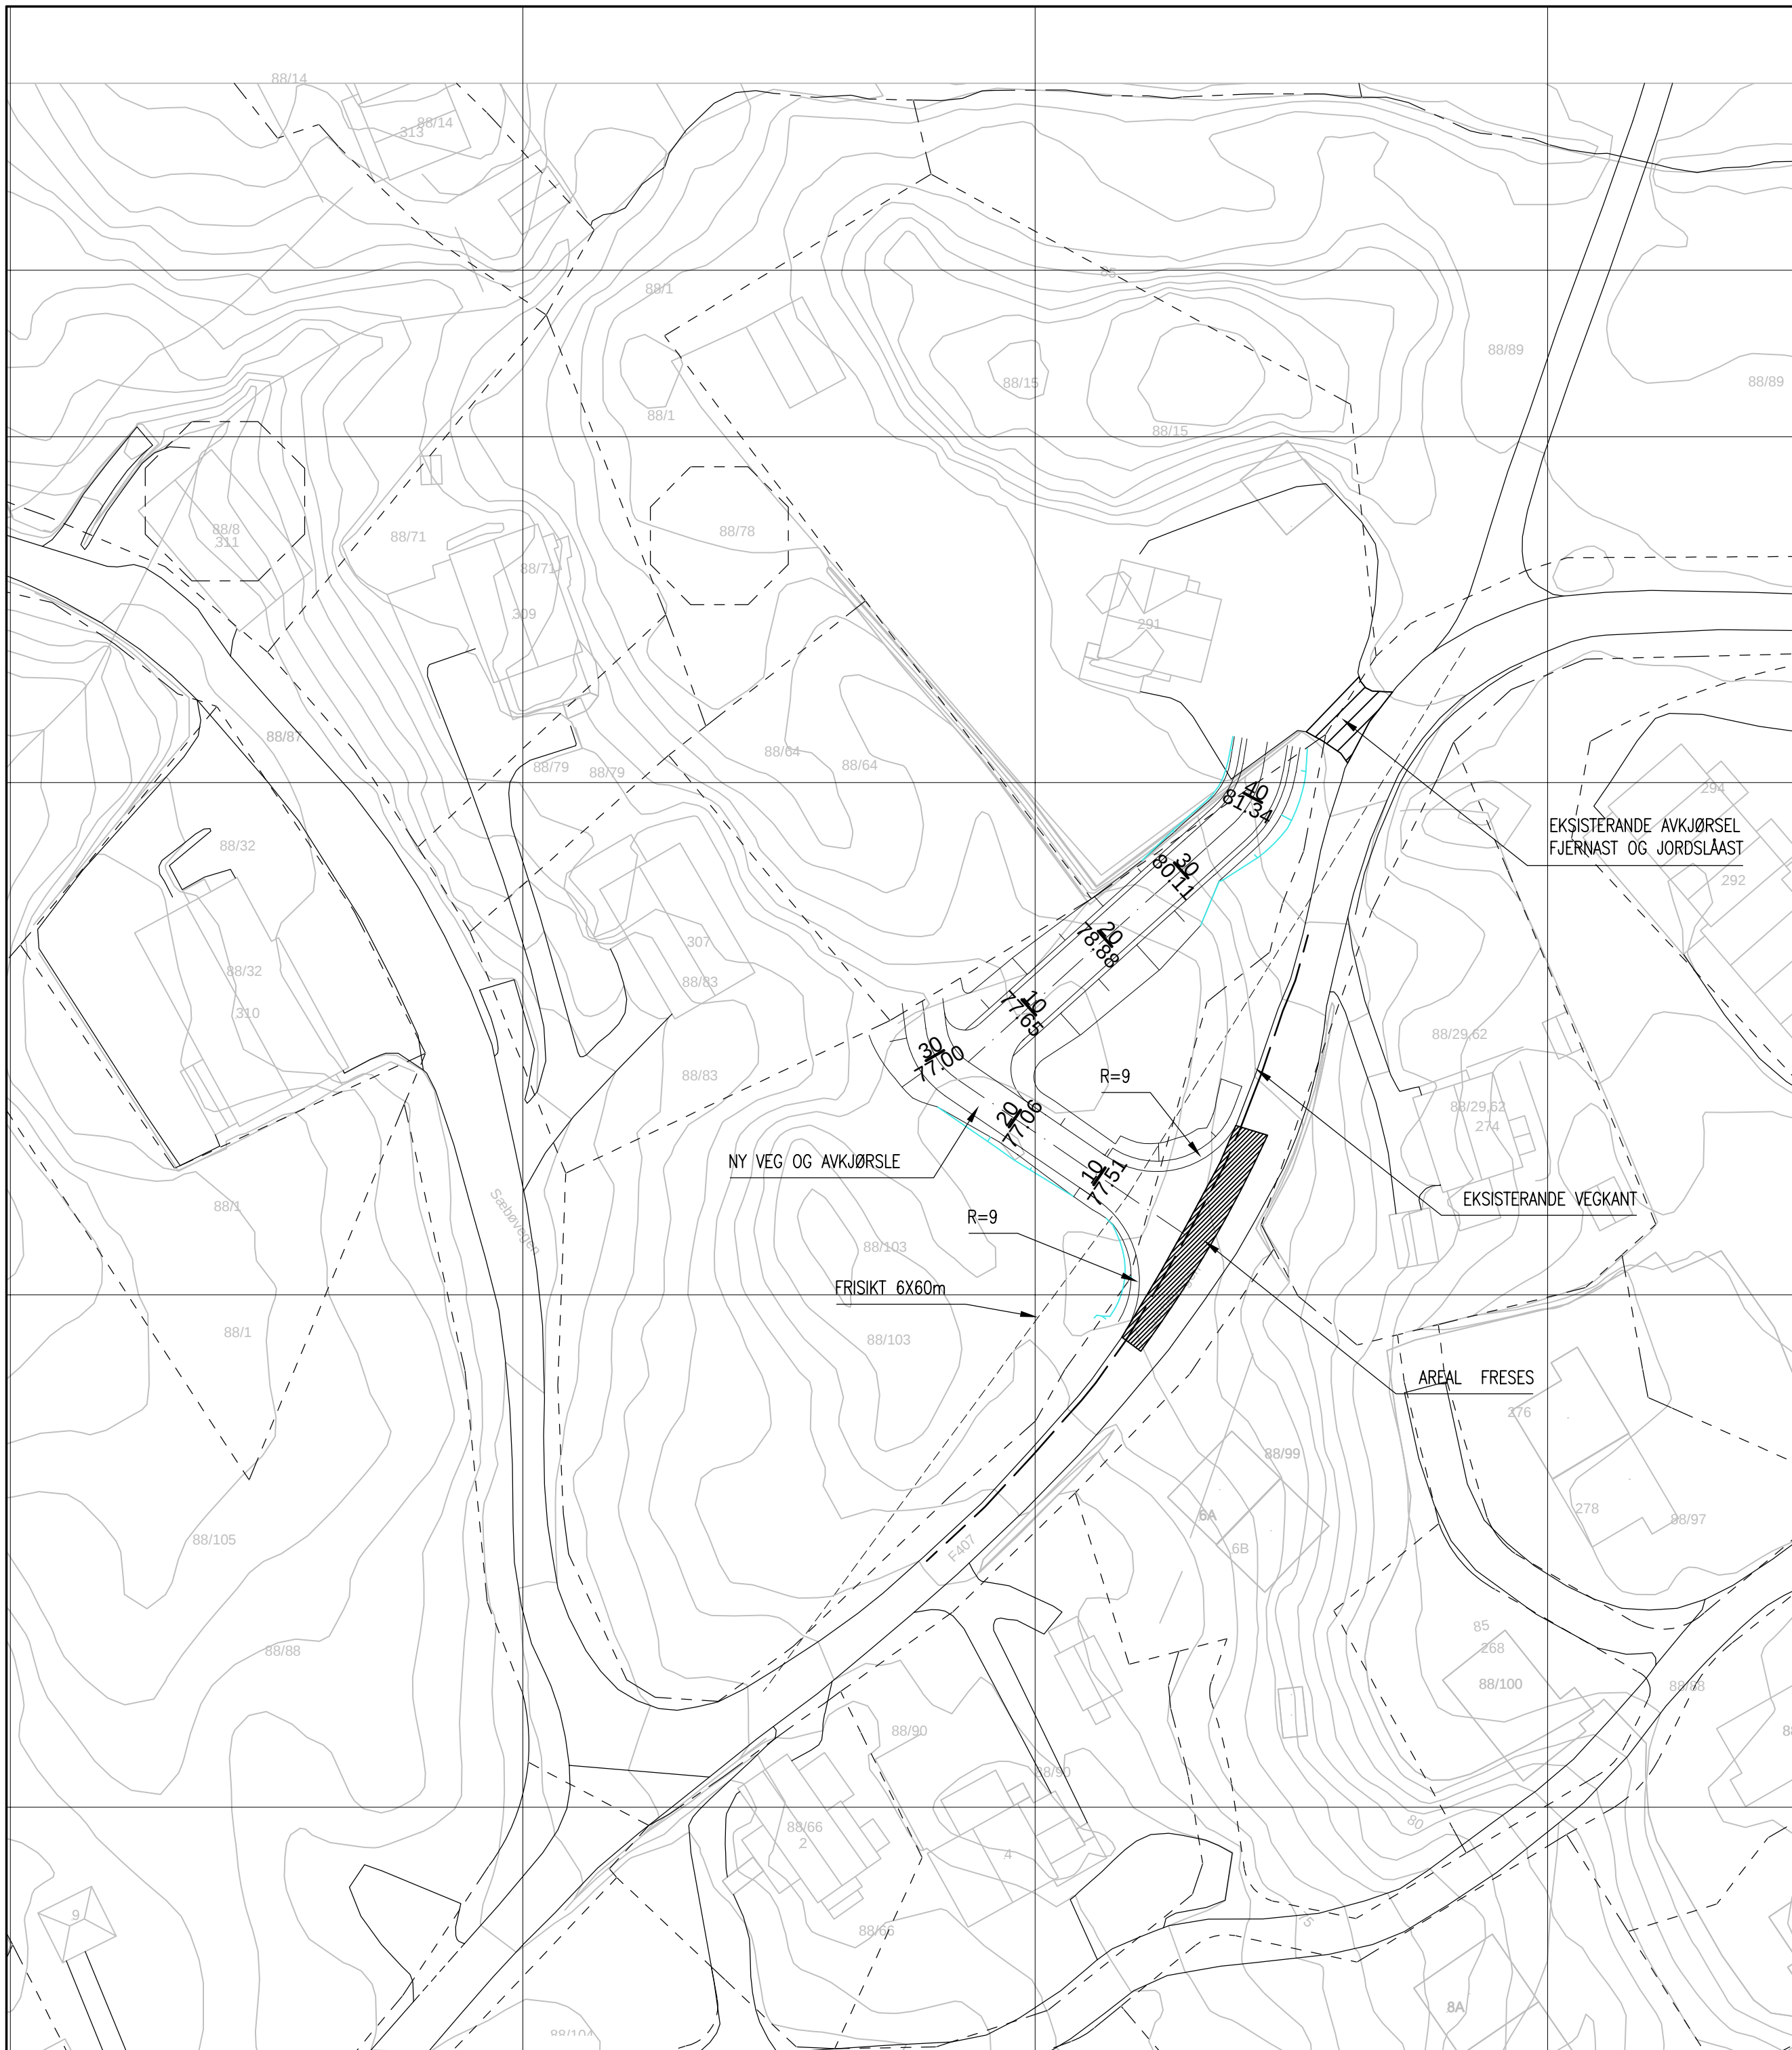


09.11.18/PKT DATE/SIGN	NOTE! * PART OF DRAWING MAY NOT BE SHOWN IN SCALE * DO NOT TAKE MEASURES ON DRAWING * ONLY RELAY ON GIVE DIMENSIONS	ACCORDING TO INTERNATIONAL LAWS, THIS DRAWING IS THE PROPERTY OF ARKOCONSULT AS. THE DRAWING CAN NOT BE USED, MADE PUBLIC OR HANDED OVER TO A THIRD PART WITHOUT OUR WRITTEN CONSENT. ANY INFRINGEMENT WILL LEAD TO LEGAL PROCEEDINGS.
	BOLIG & EIENDOM AS 6-MANNSB., 88/103, RADØY	REVISION/DATE: A/09.11.18 PROJECT NO.: 2012081
A REVISION ETTER TILBAKEMELDING SW REV. DESCRIPTION	PLAN OG OVERBYGNING	DRAWING NO.: 201712081C10
	ARKOCONSULT AS, Postboks 103, 5291 Vølestr. f. Tel.: 56390003 - Fax.: 56191130 - Mob.: 93241511 Mail: post@arkoconsult.no - Org.nr.: 997089782 MVA	SCALE: 1:500 FORMAT: A2
		DRAWN: PKT CHECKED: DATE: 14.09.18




TEGNFORKLARING

⊕ KUPPELRIST m/SANDFANG - - - - STIKKRENNE

09.11.18/PKT DATE/SIGN	NOTE! * PART OF DRAWING MAY NOT BE SHOWN IN SCALE * DO NOT TAKE MEASURES ON DRAWING * ONLY RELAY ON GIVE DIMENSIONS	ACCORDING TO INTERNATIONAL LAWS, THIS DRAWING IS THE PROPERTY OF ARKOCONSULT AS. THE DRAWING CAN NOT BE USED, MADE PUBLIC OR HANDED OVER TO A THIRD PART WITHOUT OUR WRITTEN CONSENT. ANY INFRINGEMENT WILL LEAD TO LEGAL PROCEEDINGS.
	BOLIG & EIENDOM AS 6-MANNSB., 88/103, RADØY	REVISION/DATE: A/09.11.18 PROJECT NO.: 2012081
A REVISION ETTER TILBAKEMELDING SW REV. DESCRIPTION	OVERVANN	DRAWING NO.: 201712081G12
	 ARKOCONSULT AS, Postboks 103, 5291 Valest.f. Tel.: 56390003 - Fax.: 56191130 - Mob.: 93241511 Mail: post@arkoconsult.no - Org.nr.: 997089782 MVA	SCALE: 1:500 FORMAT: A2
		DRAWN: PKT DATE: 14.09.18 CHECKED: DATE:



TEGNFORKLARING
 - - - KANTLINJE STIPLET - HVIT 3 METER MET

09.11.18/PKT DATE/SIGN	NOTE! * PART OF DRAWING MAY NOT BE SHOWN IN SCALE * DO NOT TAKE MEASURES ON DRAWING * ONLY RELAY ON GIVE DIMENSIONS	ACCORDING TO INTERNATIONAL LAWS, THIS DRAWING IS THE PROPERTY OF ARKOCONSULT AS. THE DRAWING CAN NOT BE USED, MADE PUBLIC OR HANDED OVER TO A THIRD PART WITHOUT OUR WRITTEN CONSENT. ANY INFRINGEMENT WILL LEAD TO LEGAL PROCEEDINGS.	
	BOLIG & EIENDOM AS 6-MANNSB., 88/103, RADØY	REVISION/DATE: A/09.11.18 PROJECT NO.: 2012081	
A REVISION ETTER TILBAKEMELDING SW REV. DESCRIPTION	MERKEPLAN	DRAWING NO.: 201712081L13	
	 ARKOCONSULT AS, Postboks 103, 5291 Valest.f. Tel.: 56390003 - Fax.: 56191130 - Mob.: 93241511 Mail: post@arkoconsult.no - Org.nr.: 997089782 MVA	SCALE: 1:500 DRAWN: PKT CHECKED:	FORMAT: A2 DATE: 14.09.18 DATE:

