




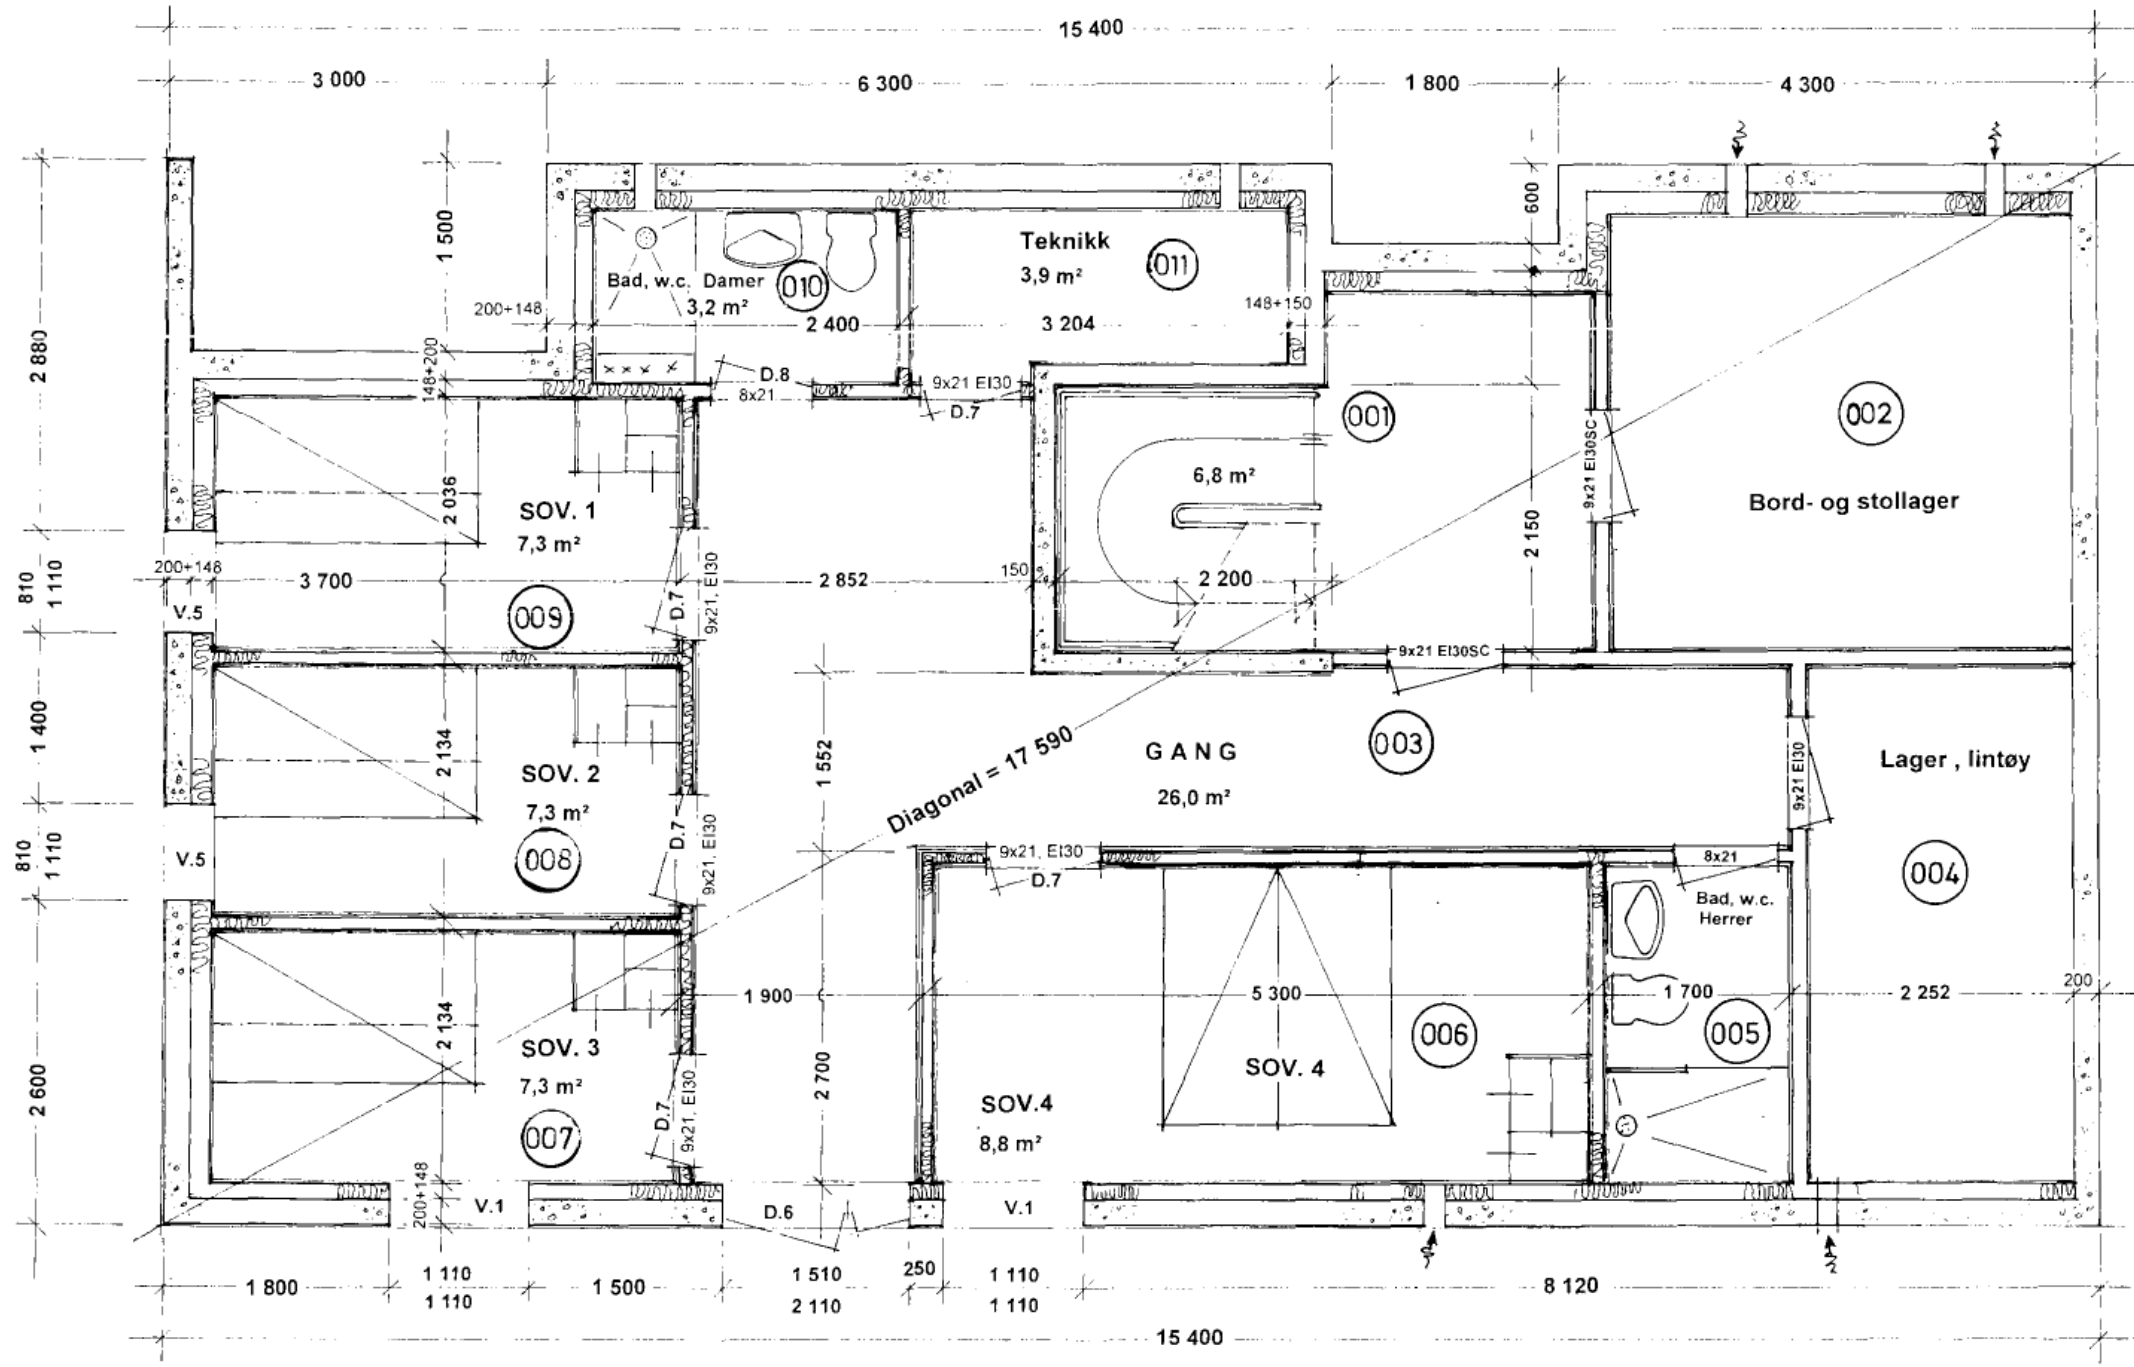

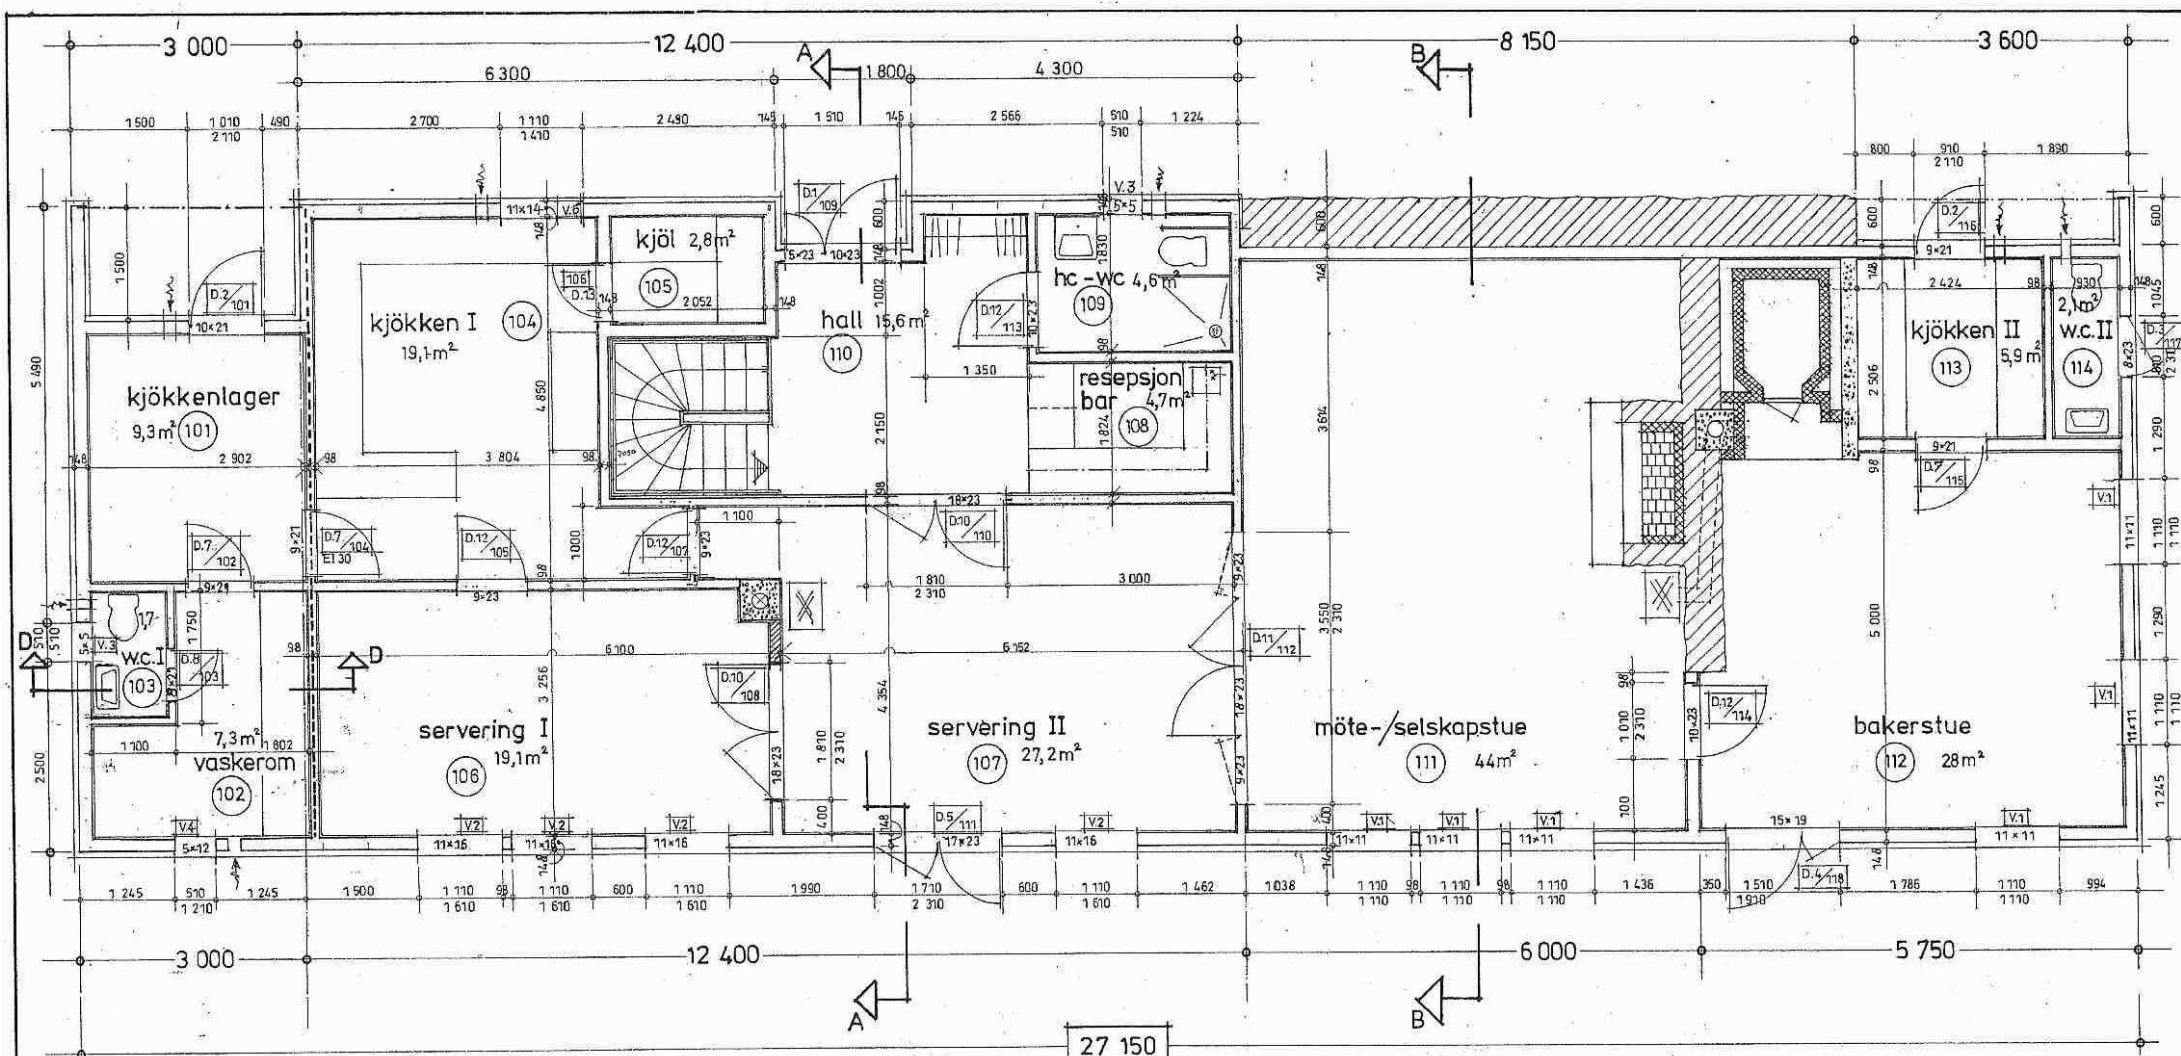



NORD-AUST

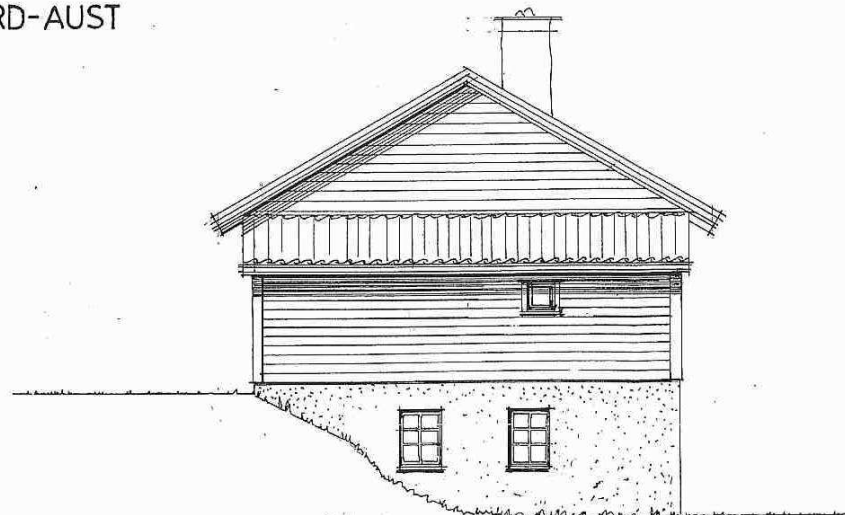

SÖR - AUST

Radóystova

Sletta, Radøy kommune
Del av g.nr. 96, b. nr. 2

Mål = 1:100

Seim, 2002 - 09 - 19

Rettet: 12.03.03 *WJ*
05.09.04 *WJ* B
09.09.05 *WJ*
13.11.07 *WJ*

WJ

5912 SEIM


Telefon, kveld: 56 35 09 85
Mobiltelefon : 93 23 22 40
E-mail: garbu@online.no
Godkj.nr.: 1999006003
Org.nr. : 980 347 176



Arkitekt Knut Willie Jacobsen



SYD - VEST

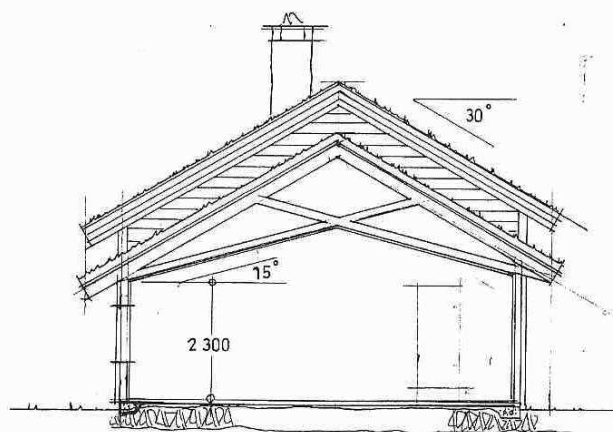

SNITT : B - B



NORD - VEST

Radsøystova

Sletta, Radsøy kommune
Del av g.nr. 96, b. nr. 2

MÅL = 1:100

Seim, 2002 - 09 - 19



13.11.07
08.09.05 Etasje
12.03.03 Snitt
05.09.04 vindui NV.gavl

5912 SEIM
Telefon, kveld: 56 35 09 85
Mobiltelefon : 93 23 22 40
E-mail: garbu@online.no
Godkj.nr.: 1999008003
Org.nr. : 980 347 176



Arkitekt Knut Willie Jacobsen



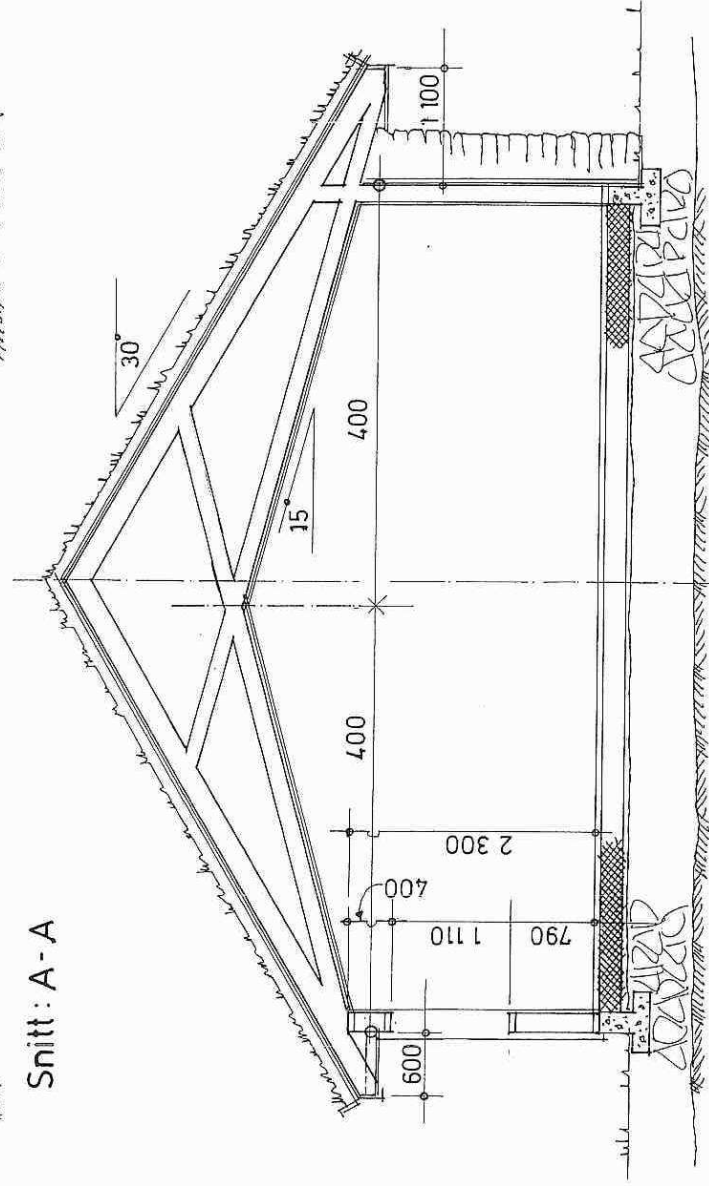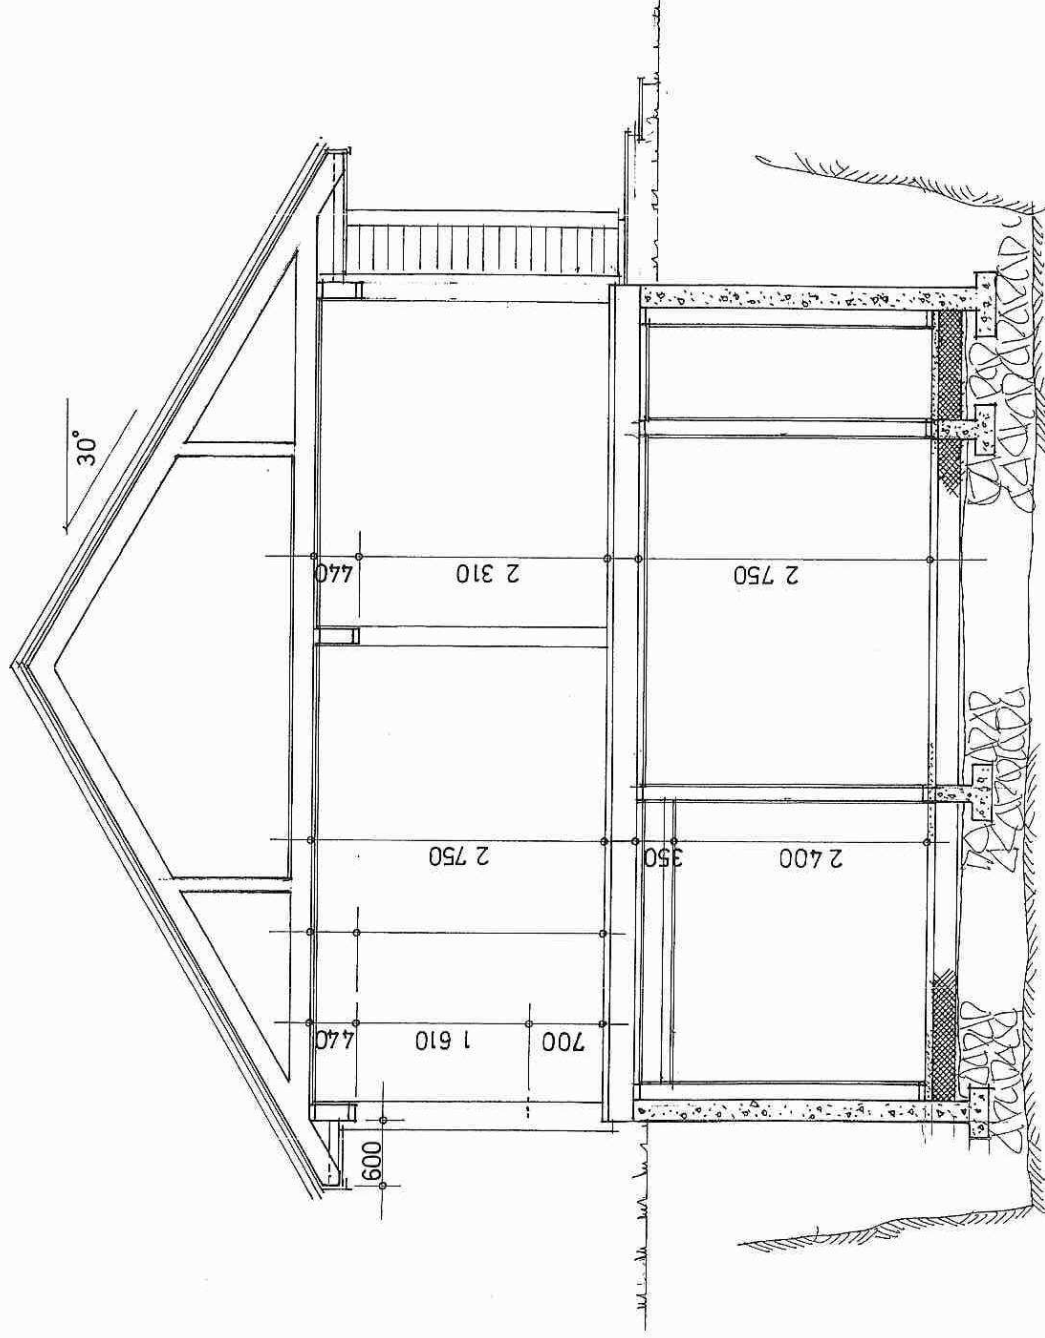

Snitt : B - B

RADÖYSTOVA

snitt i mål = 1:50