


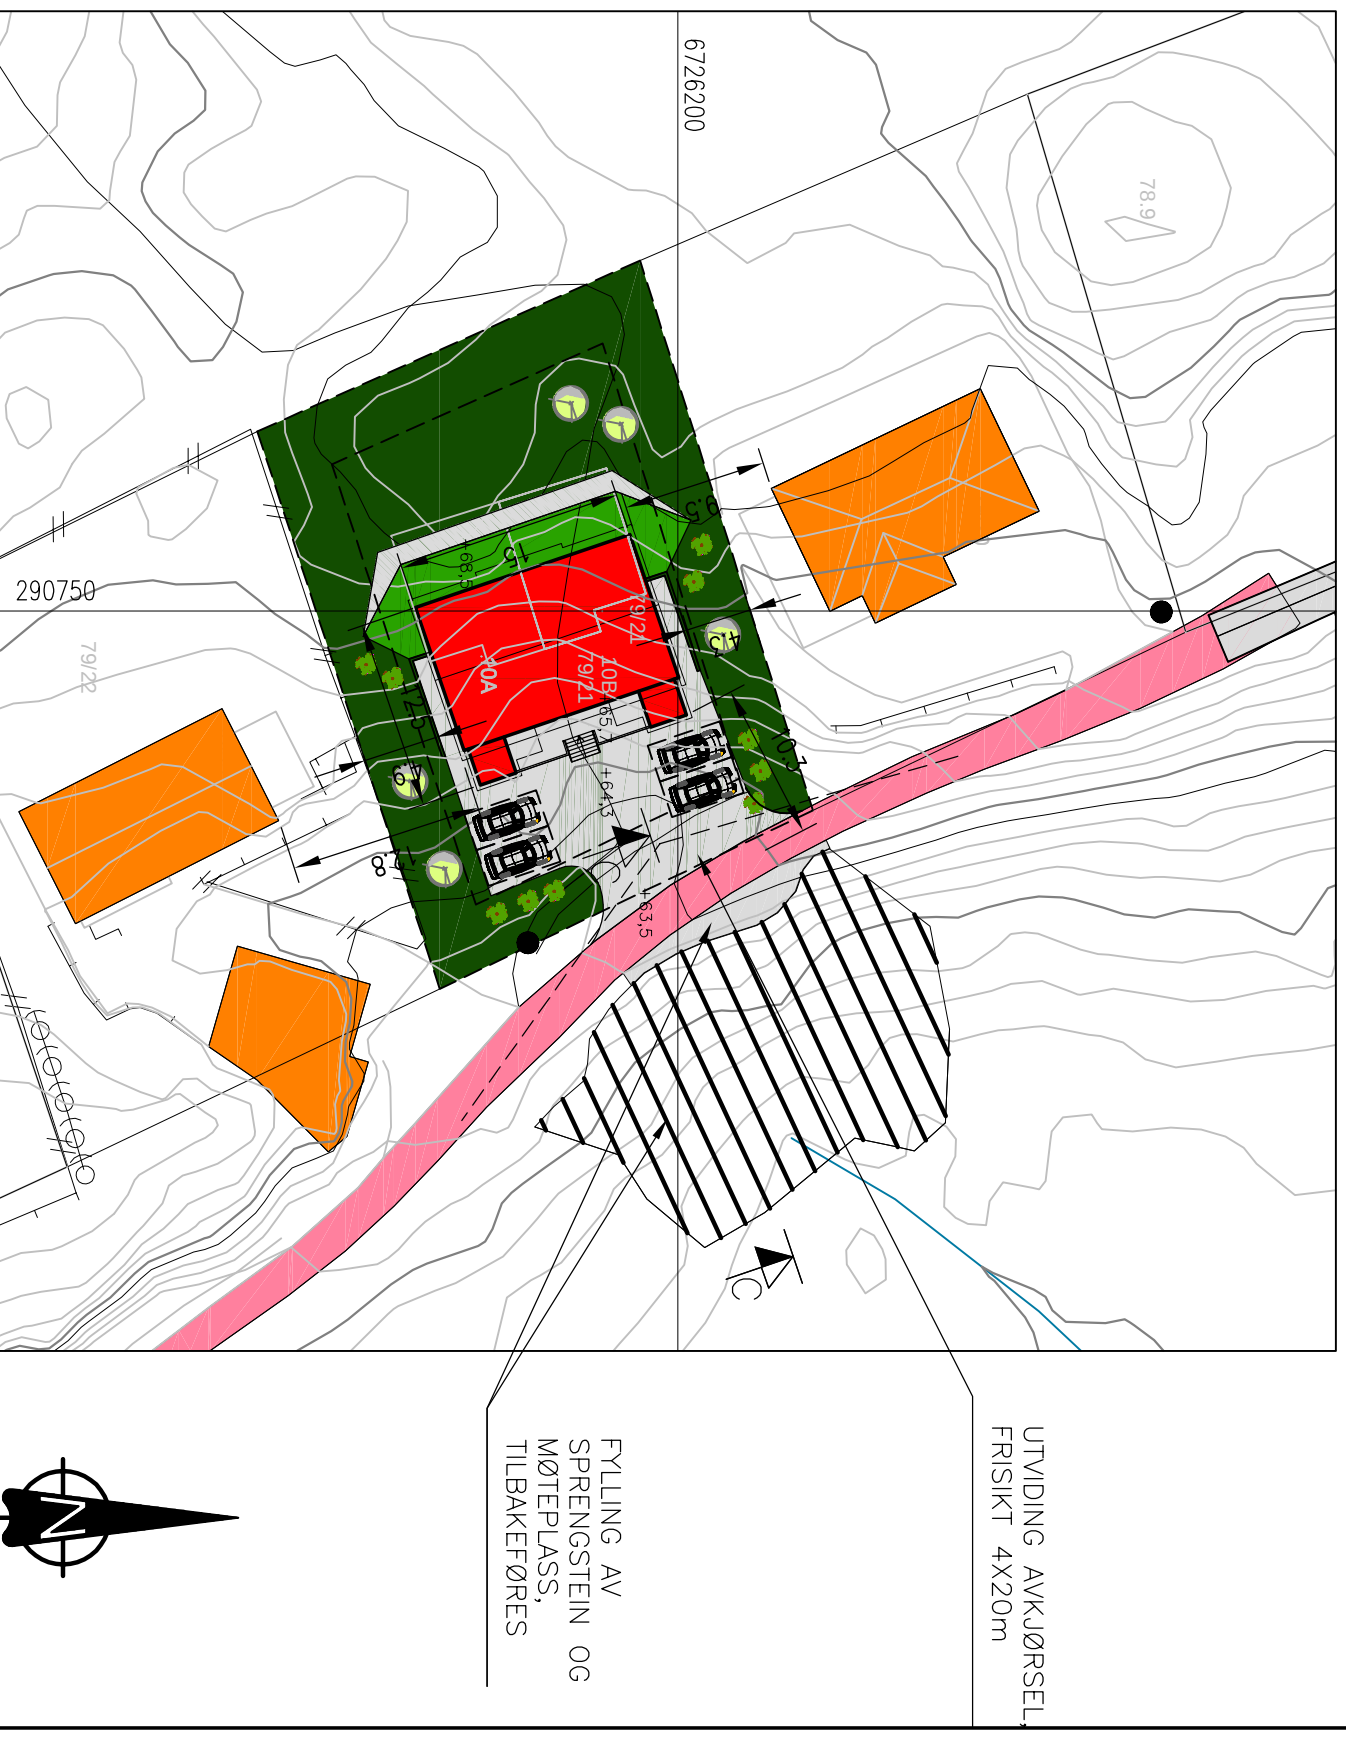

SITUASJONSPLAN

GNR.79 BNR.21, AUSTMARKA, RADØY KOMMUNE

OK GULV: KOTE +66,0

FOR TERRENGSNITT, SE TEGNING 20715232A11-13

B	UTVIDING AVKJØRSEL, FYLLING	16.10.19/PKT
A	OK GULV OPP 1 M	08.11.17/LAH
REV.	DESCRIPTION	DATE/SIGN
 arkoconsult ARKOCONSULT AS, Postboks 103, 5291 Vålestr., Tel.: 56390003 – Fax.: 56191130 – Mob.: 93241511 Mail: post@arkoconsult.no – Org.nr.: 997089782 MVA		NOTE: * PART OF DRAWING MAY NOT BE SHOWN IN SCALE * DO NOT TAKE MEASURES ON DRAWING * ONLY RELAY ON GIVE DIMENSIONS
		BOLLIG & EIENDOM AS 2-MANNSBOLLIG, 79/21, RADØY
		SITUASJONSPLAN
		DRAWING NO.: 20715232A10
SCALE: 1:500		REVISION/DATE: B/16.10.19
DRAWN: PKT		PROJECT NO.: 2015232
CHECKED: LAH		ACCORDING TO INTERNATIONAL LAWS, THIS DRAWING IS THE PROPERTY OF ARKOCONSULT AS. THE DRAWING CAN NOT BE USED, MADE PUBLIC OR HANDED OVER TO A THIRD PARTY WITHOUT OUR WRITTEN CONSENT. ANY INFRINGEMENT WILL LEAD TO LEGAL PROCEEDINGS.
DATE: 04.02.16		
DATE: 26.04.16		