

6729190

6729180


6729170

281750


281760

281770

- 05 1
- 05 2
- 05 3
- 05 4
- 05 5
- 05 6
- 05 7

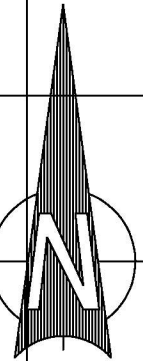

6729181.978	281762.088	2.001
6729180.827	281761.748	2.002
6729179.056	281767.736	1.998
6729171.575	281765.523	1.998
6729180.208	281768.077	2.001
6729185.142	281751.389	2.000
6729176.511	281748.838	2.002

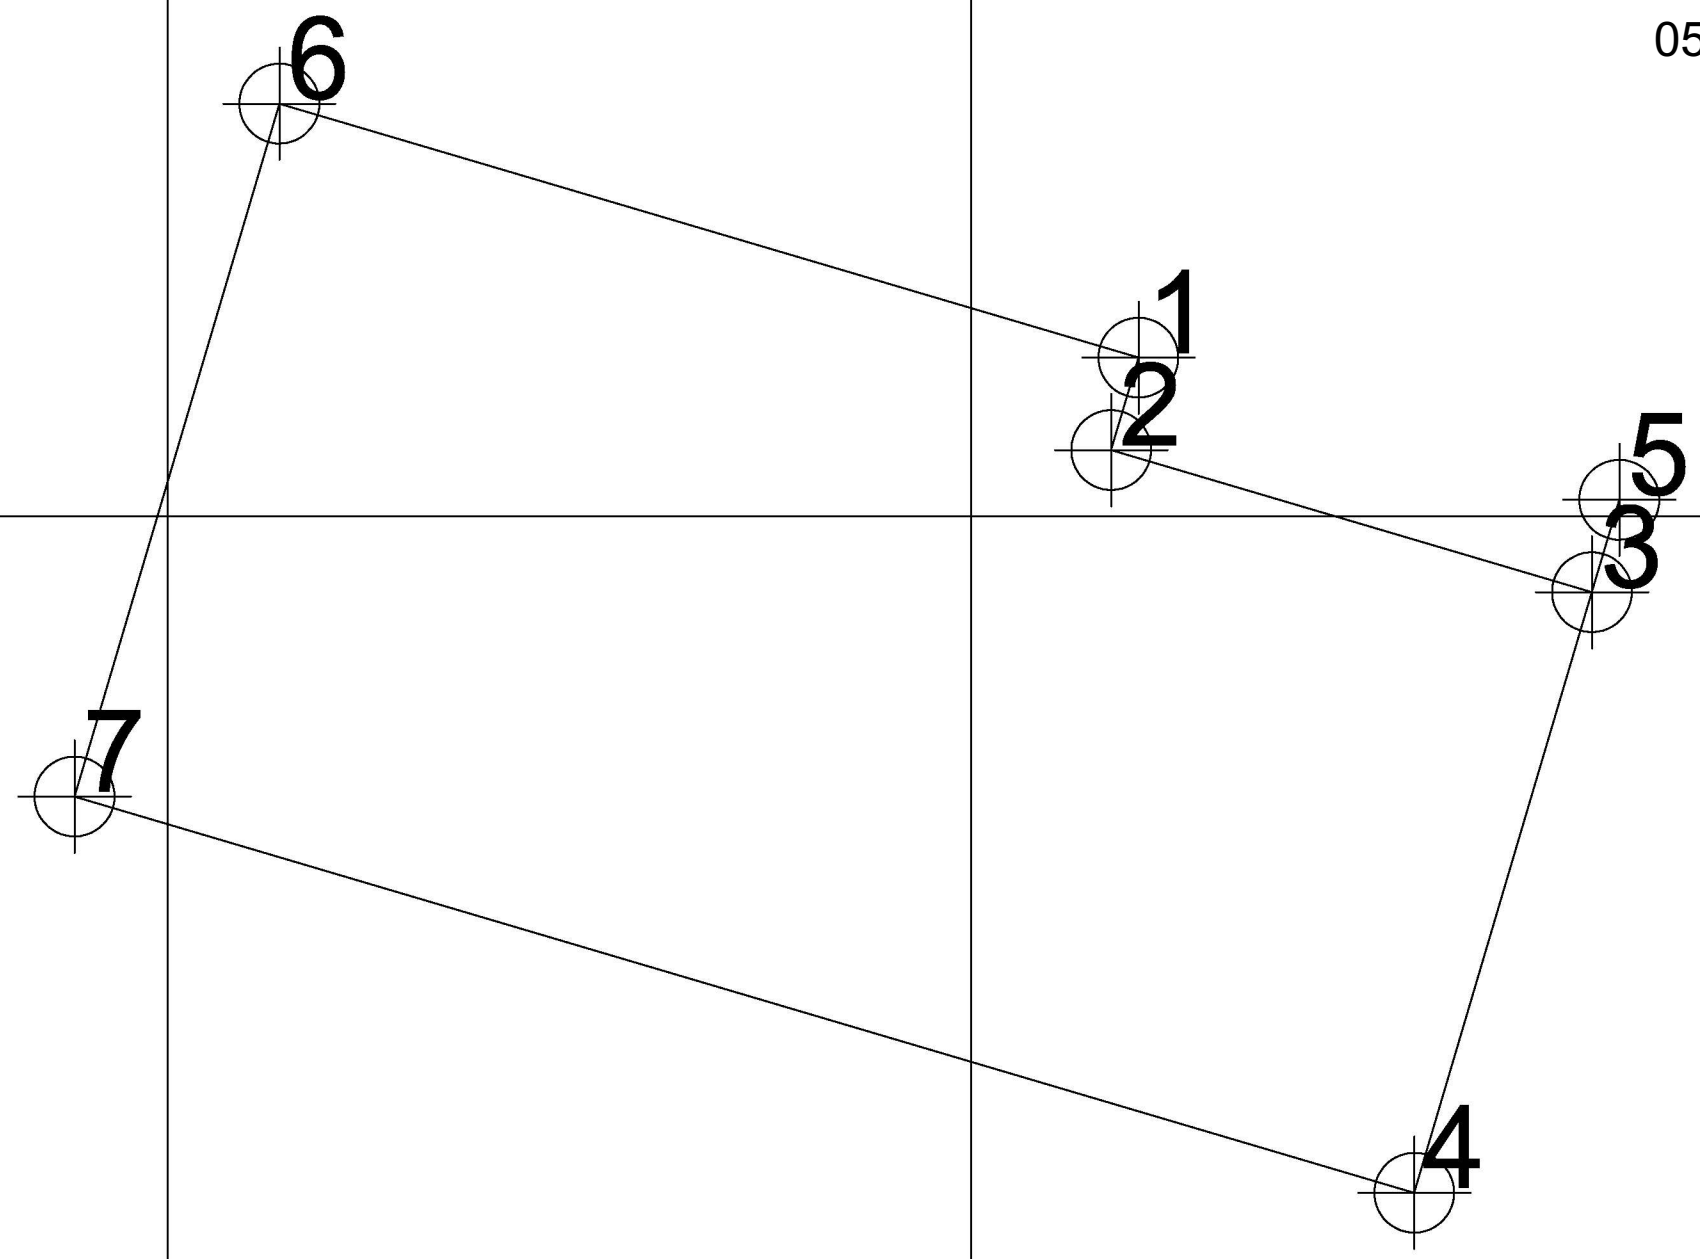

001	Skisse	28.11.2019	JD
Johannes Dale Toskavegen 210 5936 Manger			
Dato	Konstr./tegnet	Godkjent	Målestokk
			1:100
Plantegning Skisse av innmåltepunkter, kontrobygg Gnr 45 Bnr 231			Erstattet av: 913
Henvening:	Beregning:	Entreprenør Rune Ulvatn AS	

