


D-1 C-7

19-November-2014

Tilbygg Ole Ingmar Haugland

09.10.2014

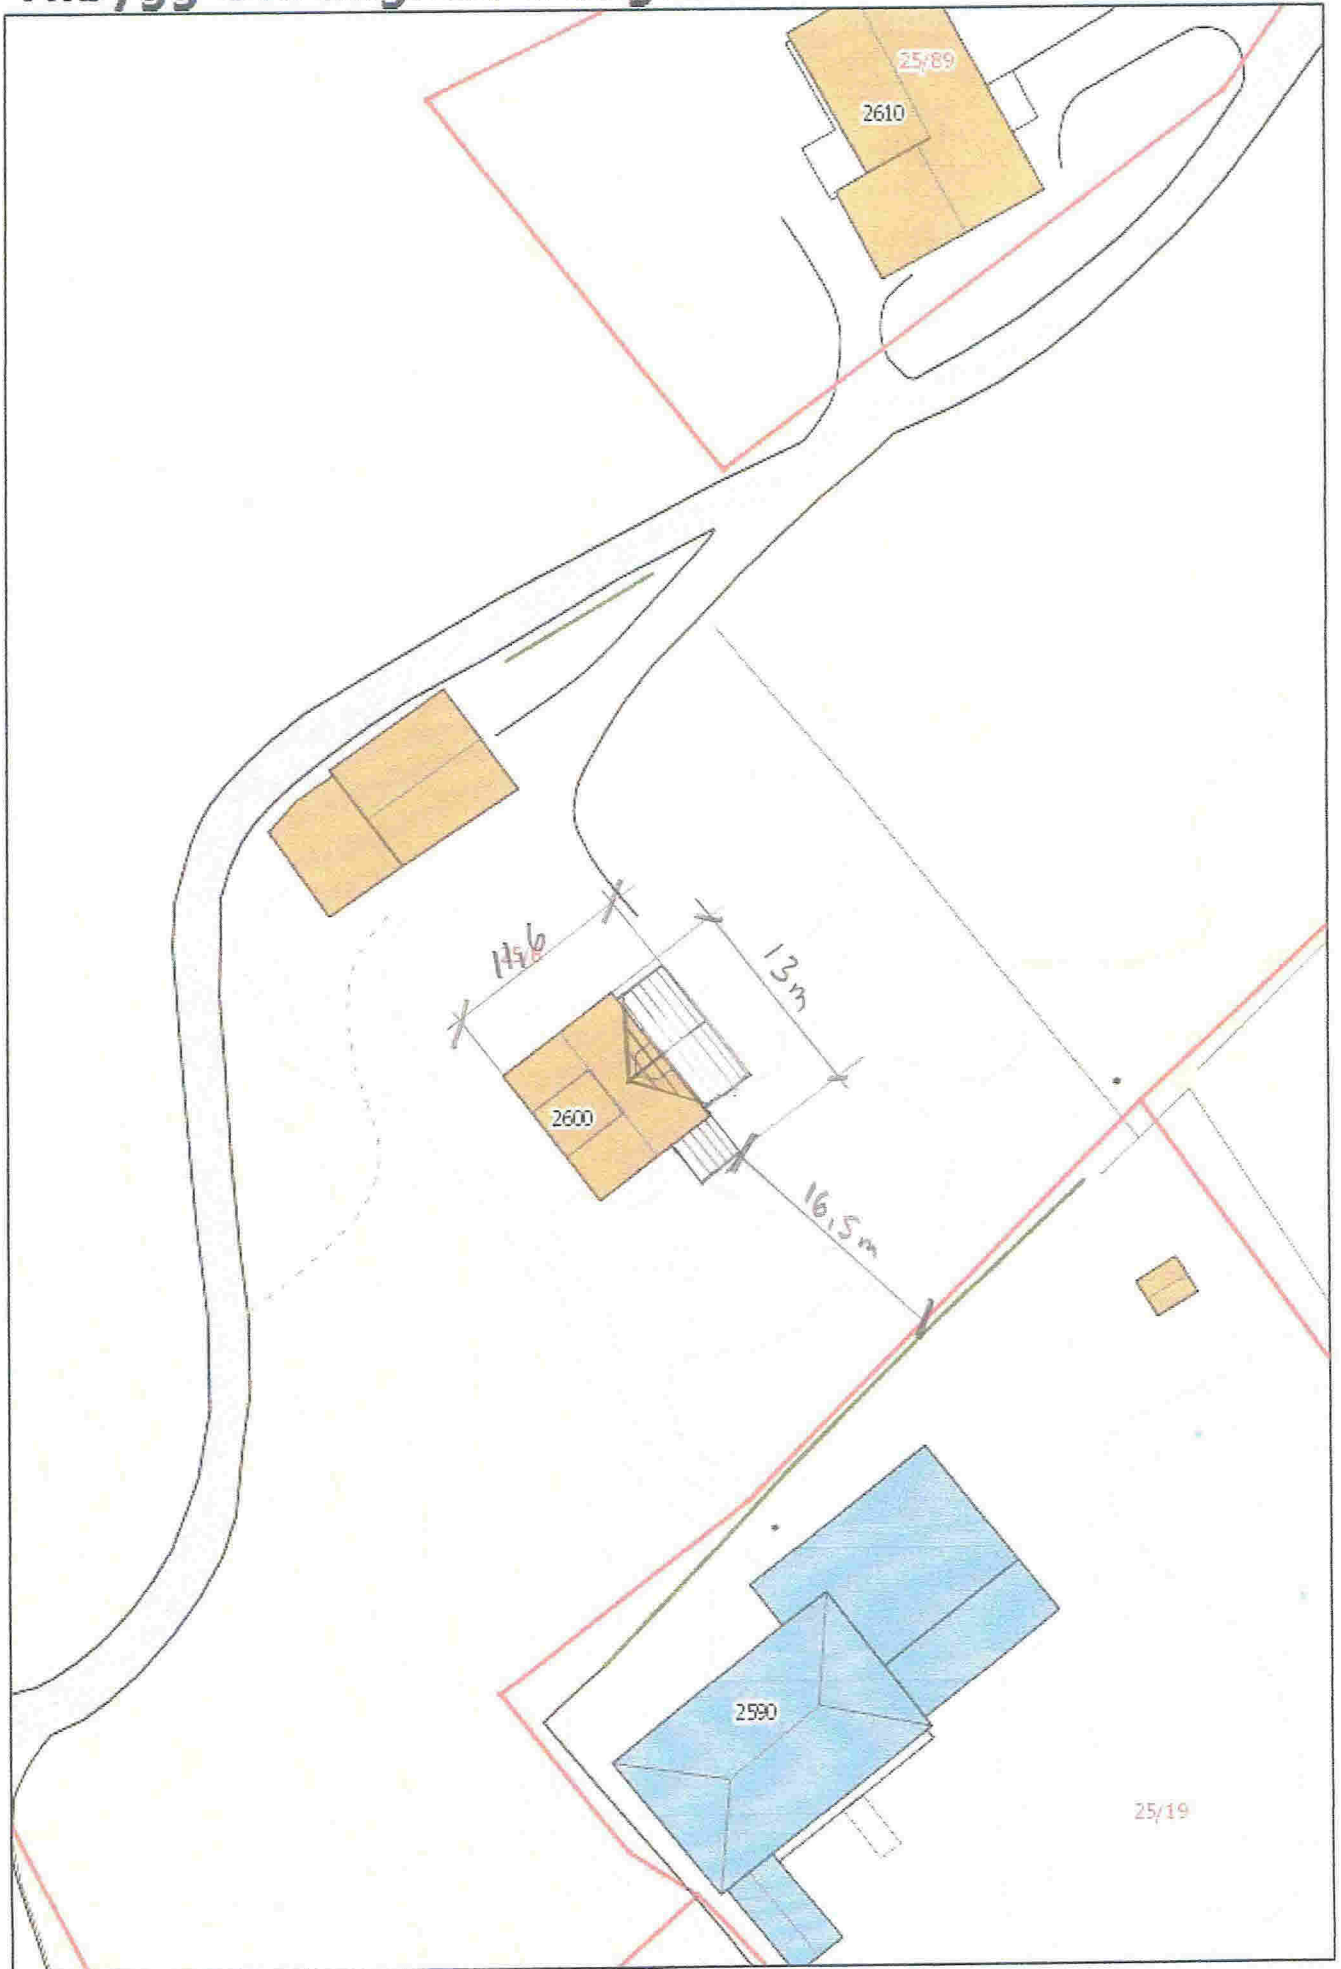

Målestokk: 1:500