


Skisse fasade mot vest

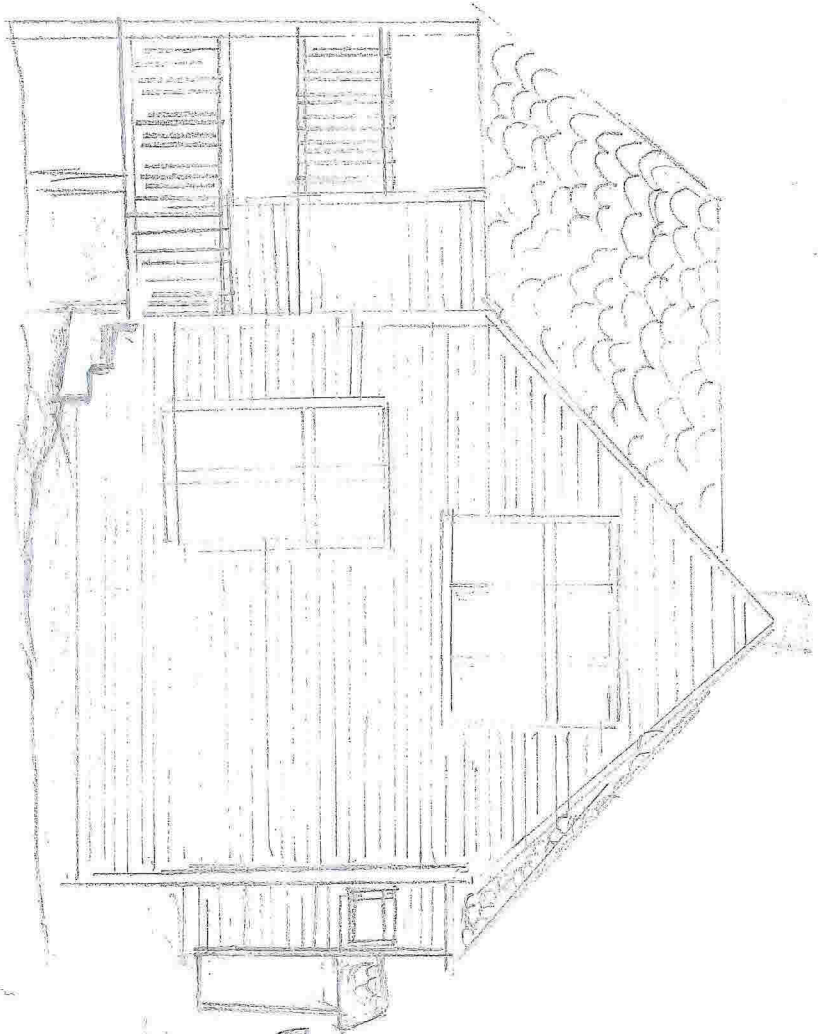


Skisse fasade mot sør

Skisse overbygg & inngangsparti

1. etg.

Overbyggs ytterdör

E-5

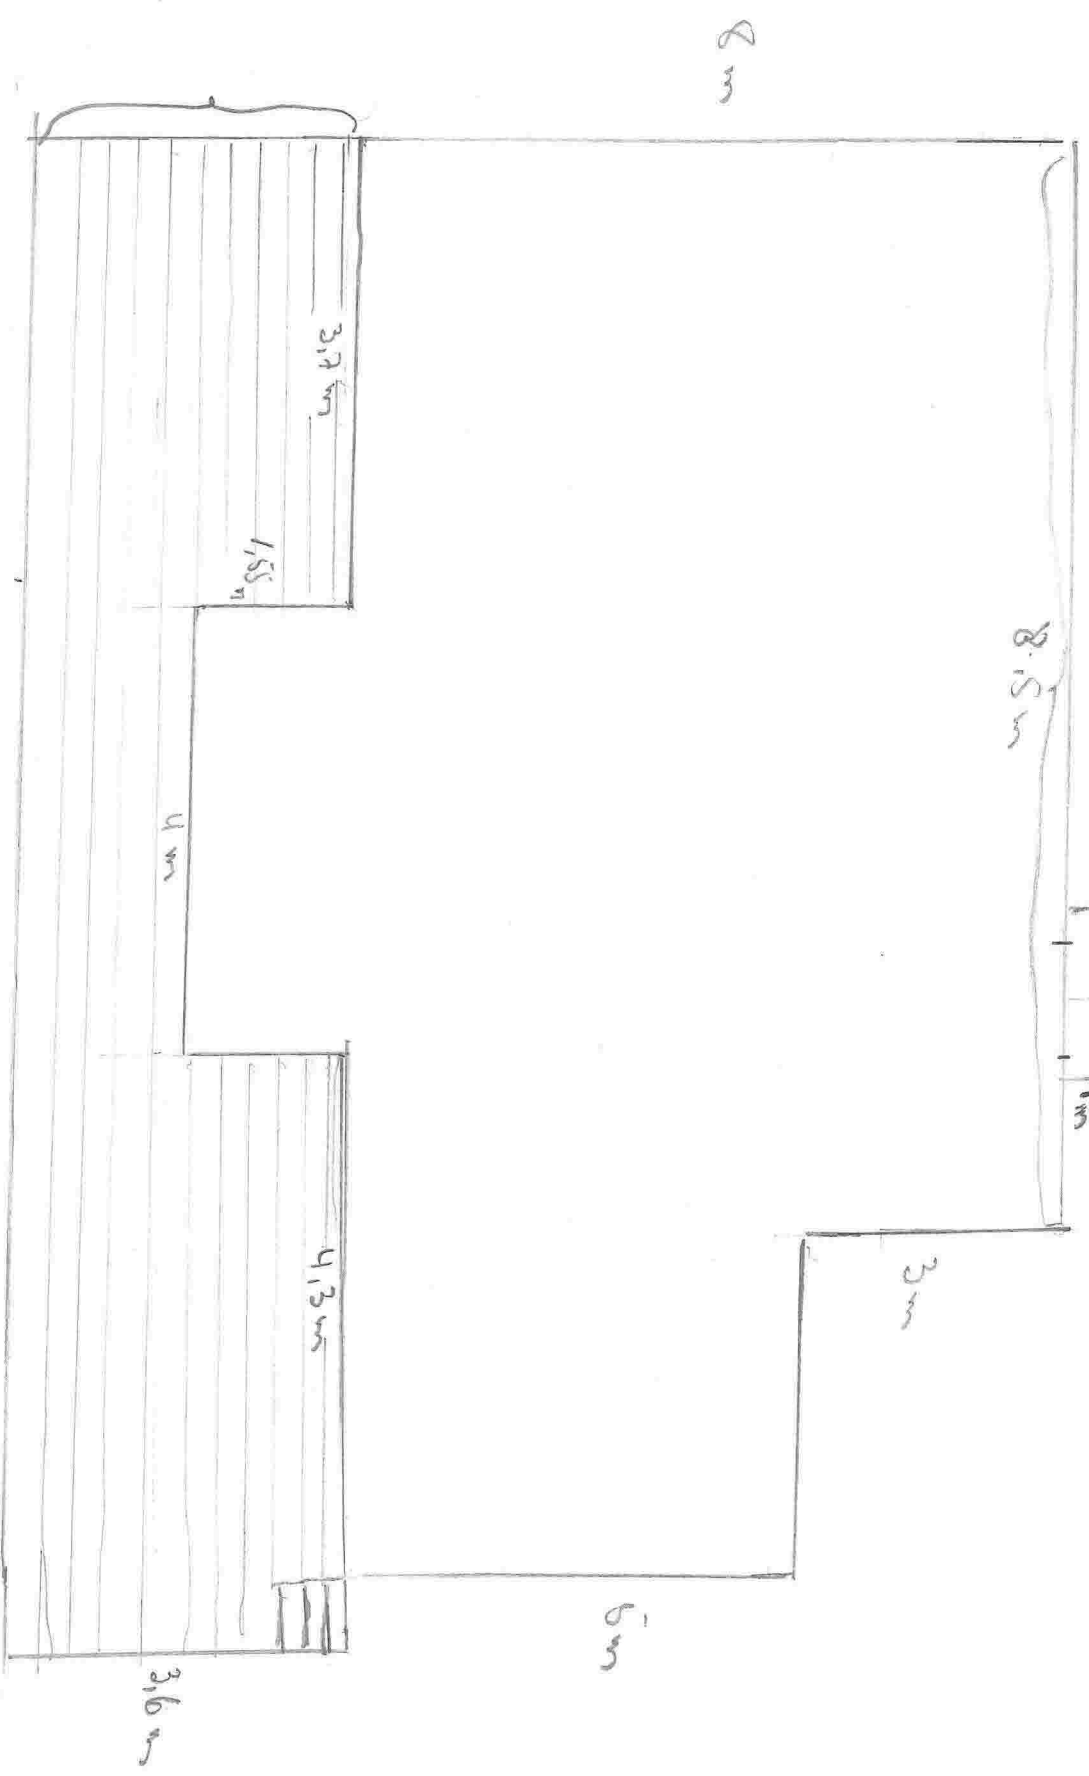

1. etg.
terrace
1.55 m

8 m

12.18 m

3 m

3 m

1.5 m

1 m

8.5 m

3.7 m


1.55 m

4 m

4.3 m

3.6 m

2. of 8.

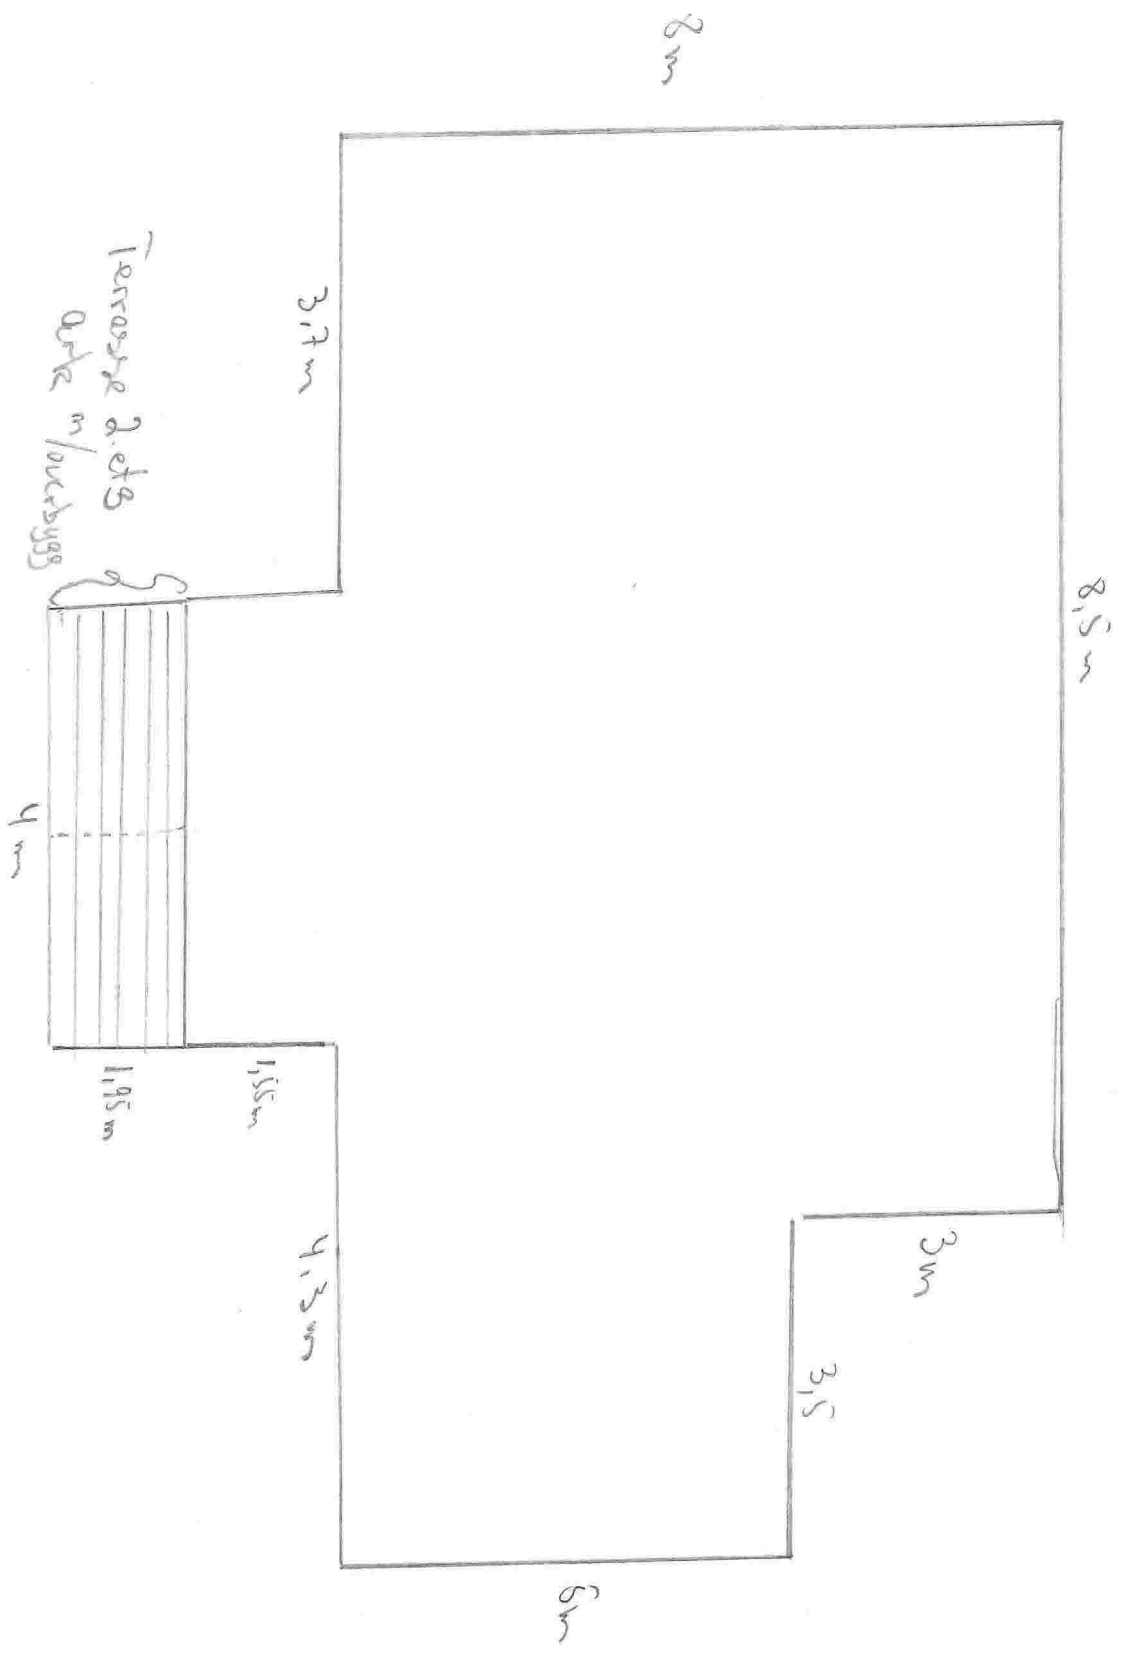

E-6