


Vedlegg
E - 1, side 1/2.

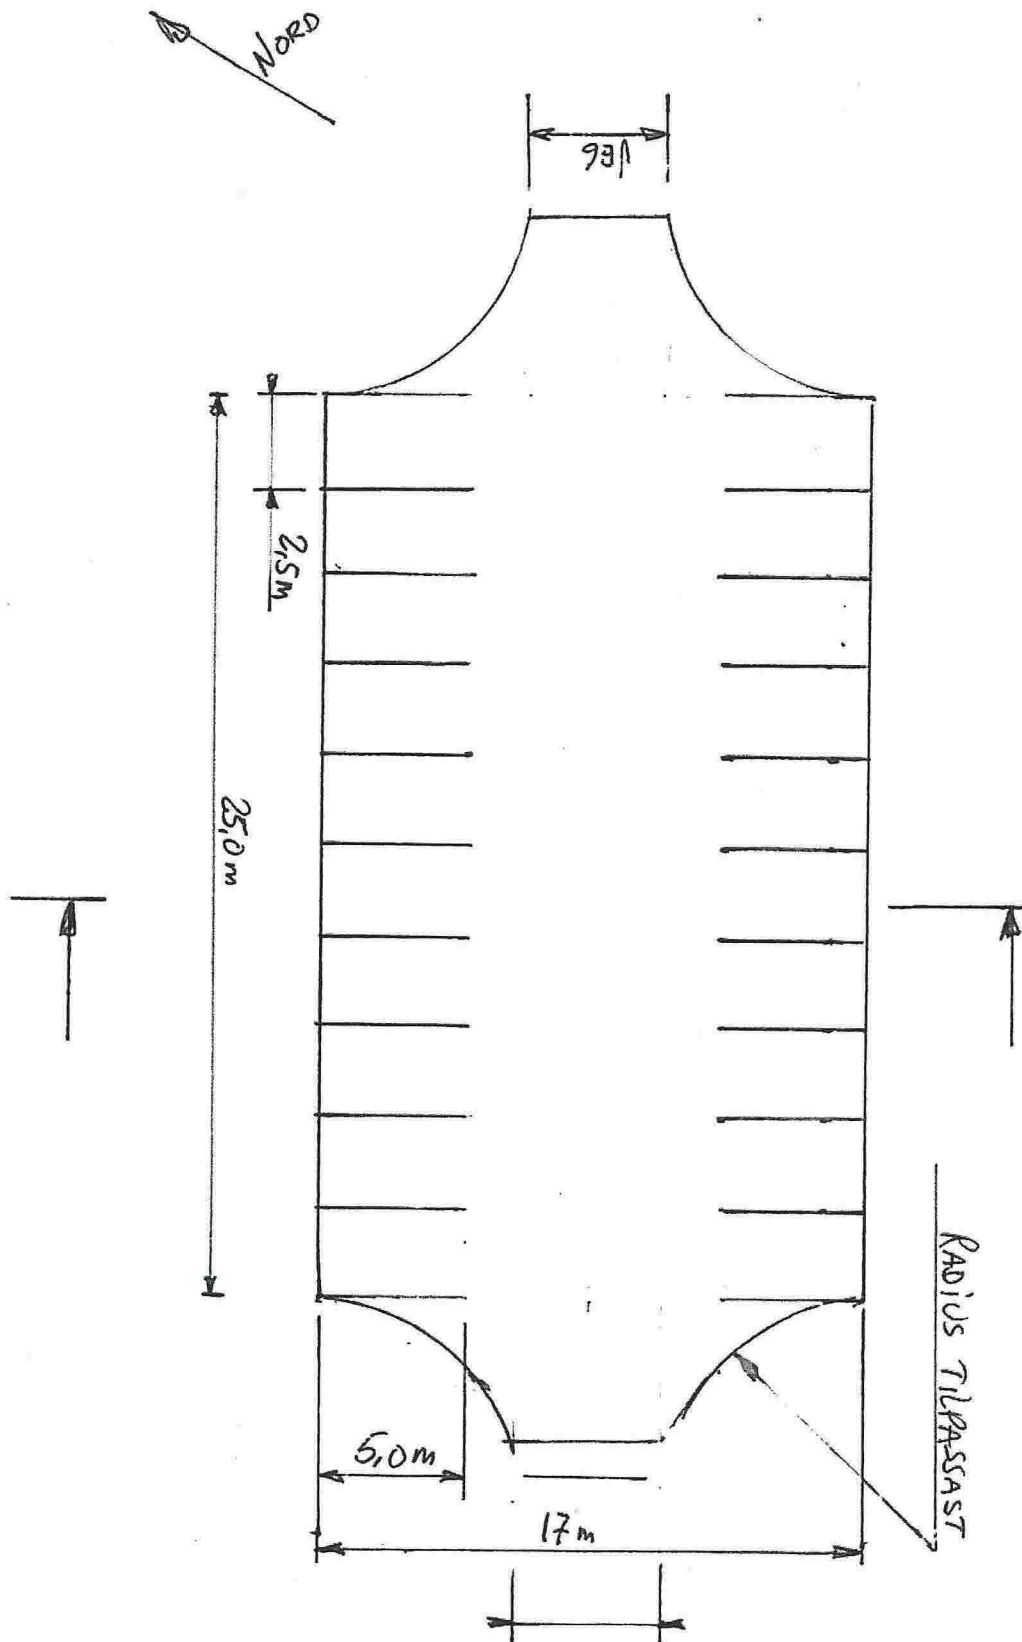

PLAN ØØ PARKERINGS PASSASJ
AUSTEBYGD SKULE
15.03.2014 GMI