


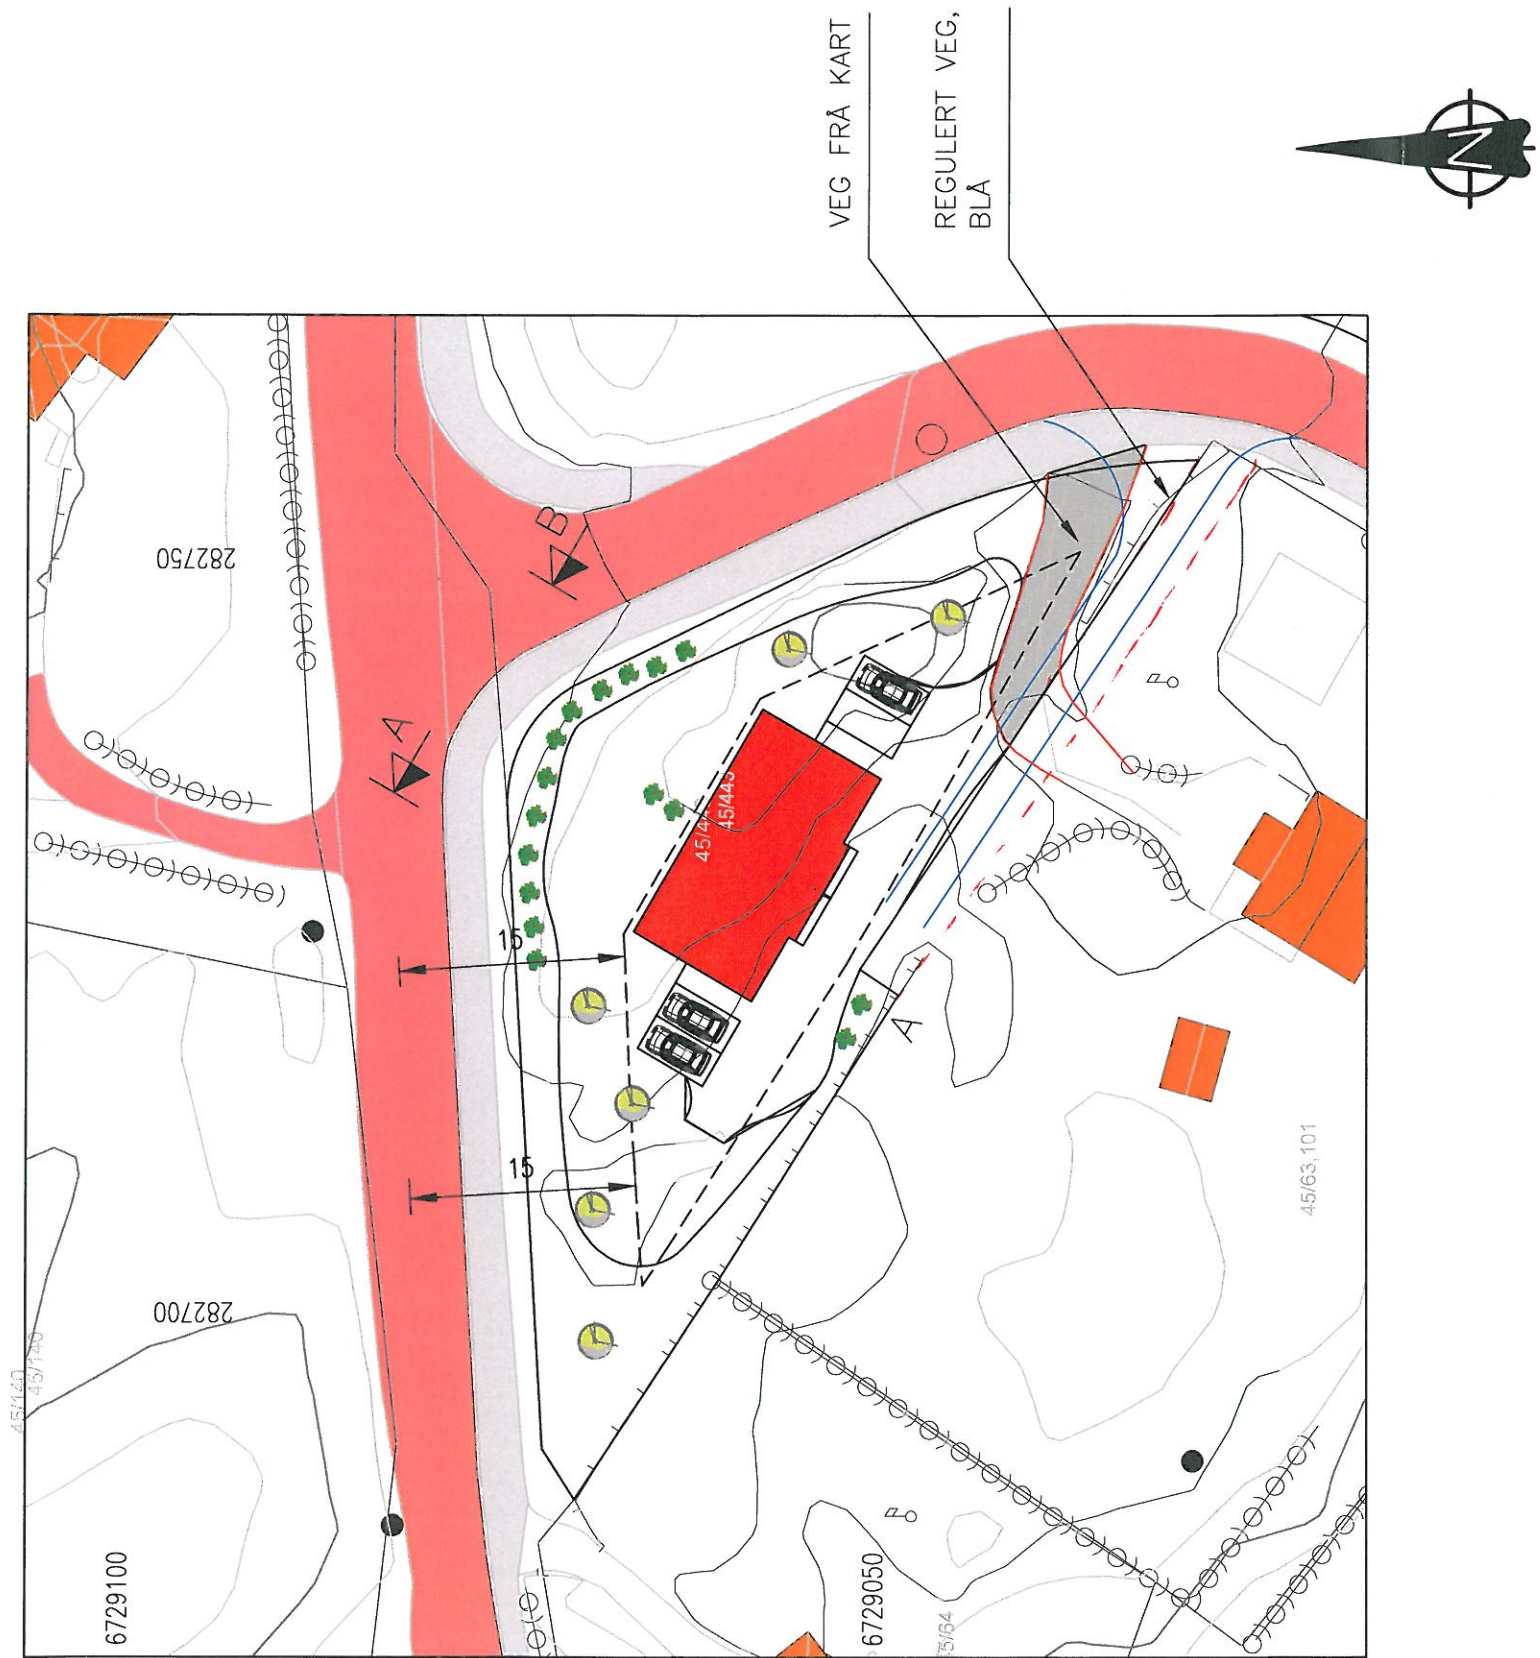

REV	DESCRIPTION	DATE/SIGN	NOTE!	
			* PART OF DRAWING MAY NOT BE SHOWN IN SCALE	
			* DO NOT TAKE MEASURES ON DRAWING	
			* ONLY RELAY ON GIVE DIMENSIONS	
			REVISION/DATE:	
			RUNE ULVATN, NY 2 MANNSBOLIG	
			GBNR. 45/443, RADØY	
			SITUASJONSPLAN	
			PROJECT NO.: 2015143	
			DRAWING NO.:	
			58915143A10	
		SCALE: 1:500	FORMAT: A3	
		DRAWN: LAH	DATE: 25.06.15	
		CHECKED:	DATE:	

arkoconsult
ARKOCONSULT AS, Postboks 103, 5291 Valest.f.
Tel.: 56390003 – Fax.: 56191130 – Mob.: 93241511
Mail: post@arkoconsult.no – Org.nr.: 997089782 MVA