


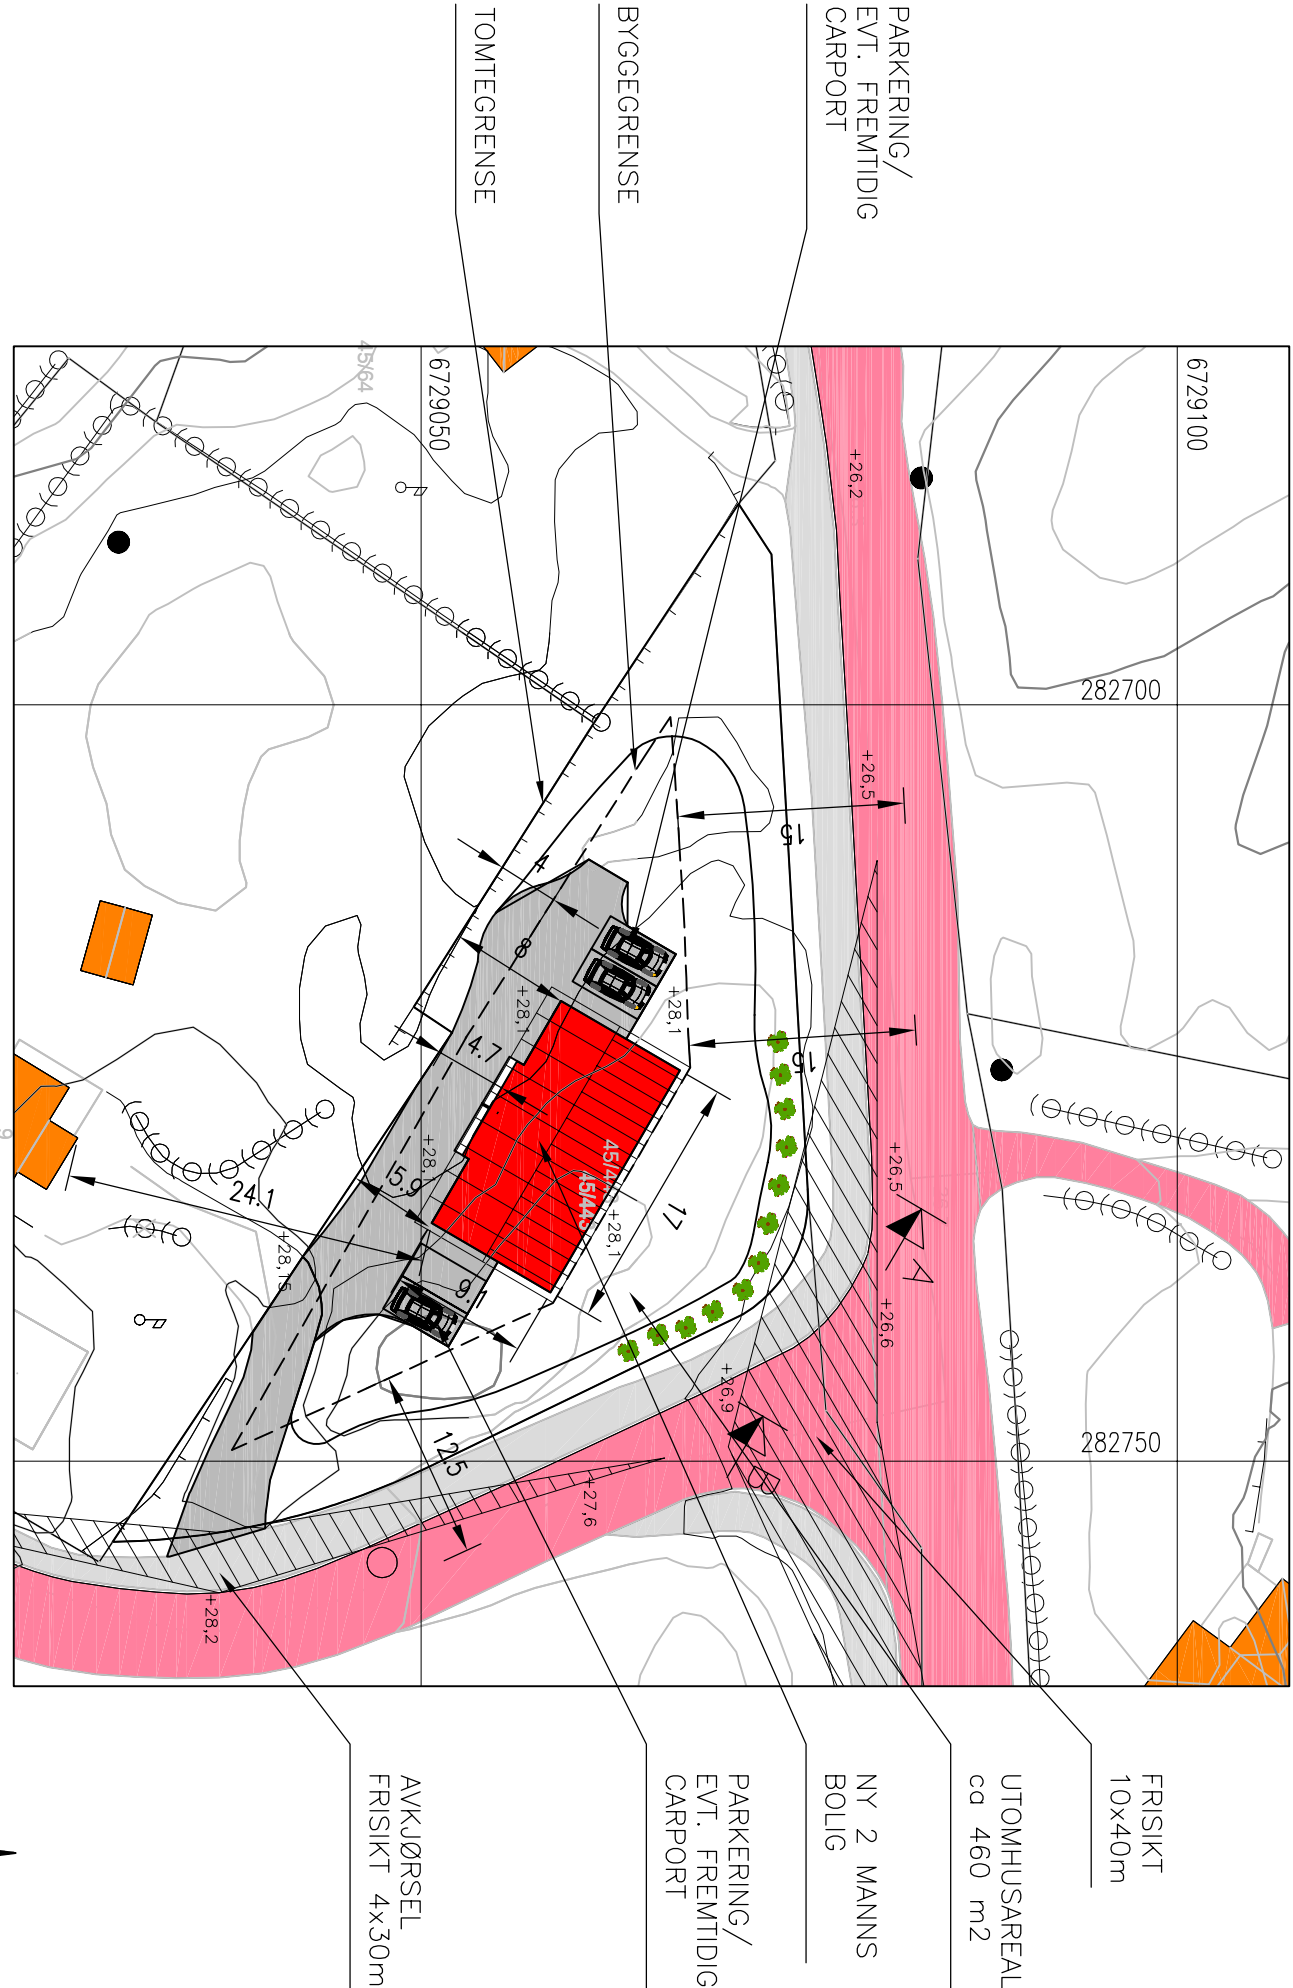

SITUASJONSPLAN

GNR.45, BNR.443, MANGER, RADØY KOMMUNE

OK GULV: KOTE +28,3

FOR TERRENGPROFILER A-A OG B-B, SE TEGNING 49915143A11.

DATE/SIGN		NOTE!	
		* PART OF DRAWING MAY NOT BE SHOWN IN SCALE * DO NOT TAKE MEASURES ON DRAWING * ONLY RELAY ON GIVE DIMENSIONS	
REVISION/DATE:		RUNE ULVATN, NY 2 MANNSBOLLIG	
PROJECT NO.:		GBNR. 45/443, RADØY	
DRAWING NO.:		SITUASJONSPLAN	
DRAWING NO.:		49915143A10	
SCALE:		1:500	FORMAT: A3
DRAWN:		LAH	DATE: 25.06.15
CHECKED:		OH	DATE: 18.09.15

**arkoconsult**

ARKOCONSULT AS, Postboks 103, 5291 Vølestr. f.
Tel.: 56390003 – Fax.: 56191130 – Mob.: 93241511
Mail: post@arkoconsult.no – Org.nr.: 997089782 MVA