
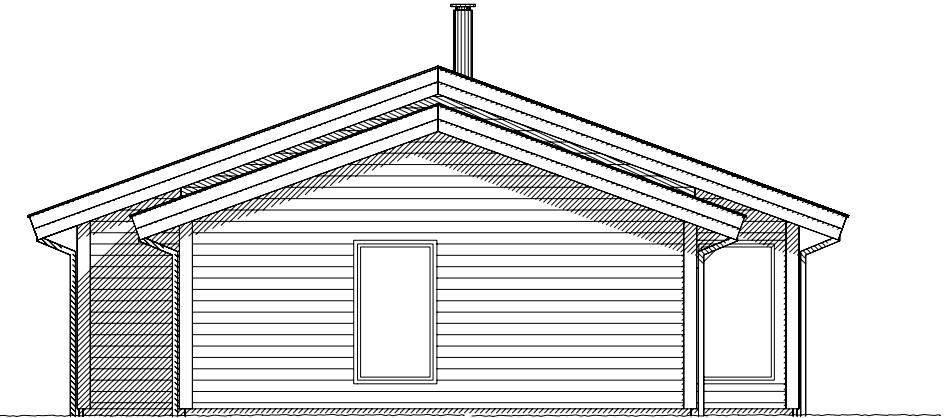
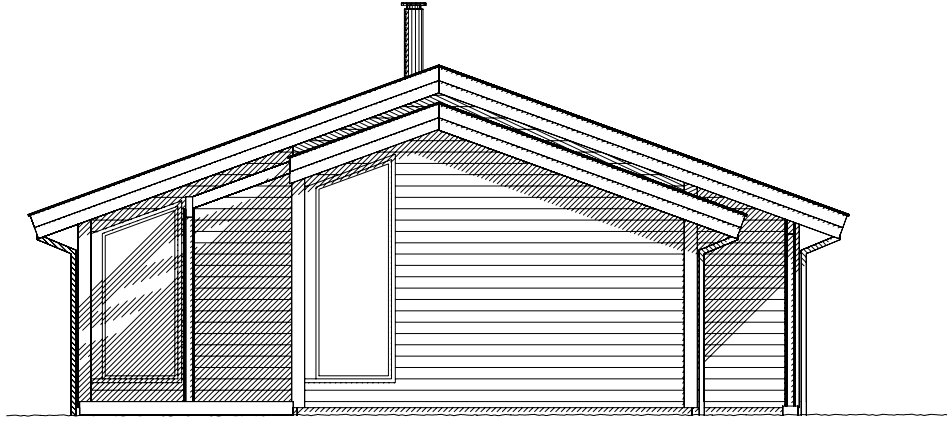
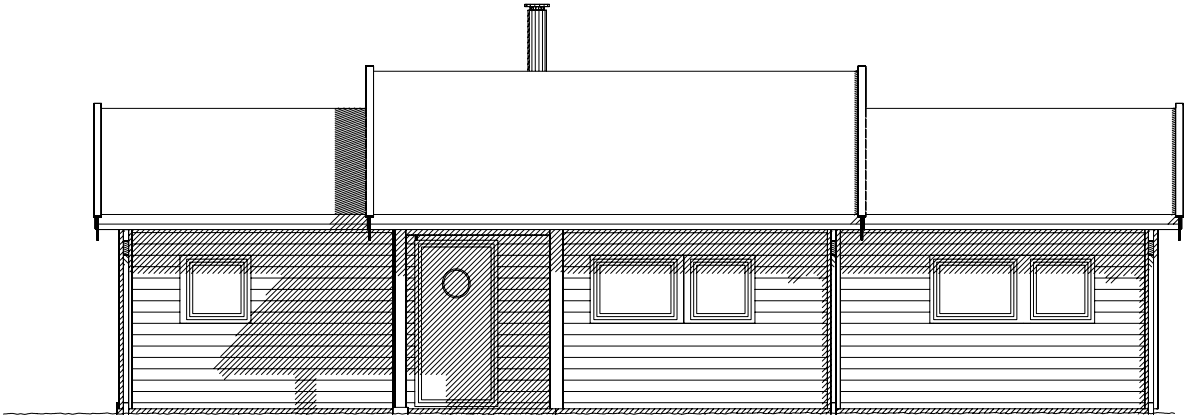


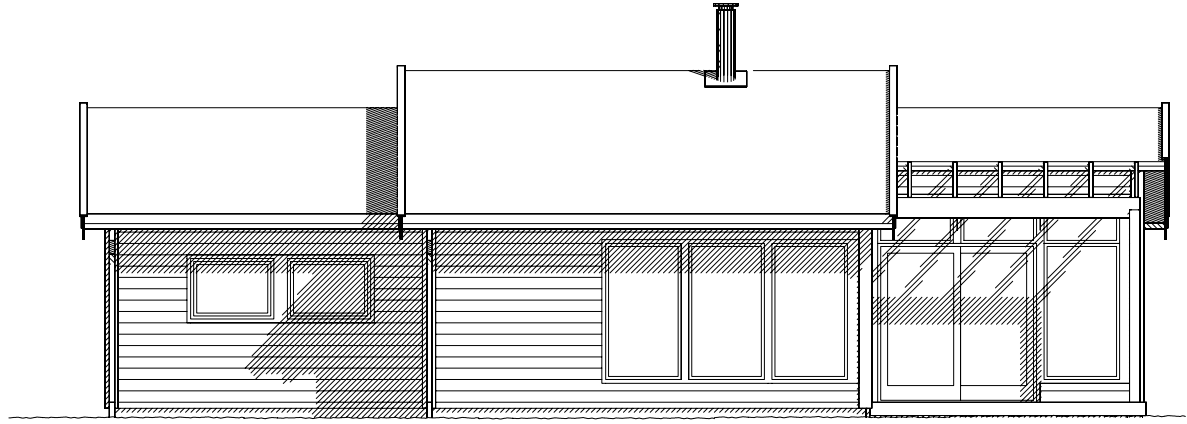

Rev.nr.	Rev.:	Tegn.:	Dato.:	Kontr.:
		Tiltakshaver: Byggeplass : Kommune :		
Hustype UNO		Målestokk : 1 : 100	Dato: 01.03.2010	Kontr.:
Tegning Fasader		Arkitekt : Denne tegning tilhører Nordbohus AS. Etterligging kfr. lov om ändswerk av 12.5.1961.	Arkivnr. :Uno DAK av : JVM	Kontr.:
		Nr. F05+		
		Dato: 01.03.2010		