


OMRÅDE FOR MASSEDEPONI ER ESTIMERT TIL Å KUNNE MOTTA CA. 10.000 m<sup>2</sup> MED MASSER.

←→ TILKOMST/AVKJØRSEL OMRÅDE FOR DEPONI

FOR PROFILER SE TEGNINGSNR: 17414019A02-05

DATE/SIGN	NOTE! * PART OF DRAWING MAY NOT BE SHOWN IN SCALE * DO NOT TAKE MEASURES ON DRAWING * ONLY RELAY ON GIVEN DIMENSIONS	ACCORDING TO INTERNATIONAL LAWS, THIS DRAWING IS THE PROPERTY OF ARKOCONSULT AS. THE DRAWING CAN NOT BE USED, MADE PUBLIC OR HANDED OVER TO A THIRD PARTY WITHOUT OUR WRITTEN CONSENT. ANY INFRINGEMENT WILL LEAD TO LEGAL PROCEEDINGS.
	MASSEDEPONI 24/220 og 20 BØVÅGEN NÆRINGSPARK	REVISION/DATE: PROJECT NO.: 2041019
REV. / DESCRIPTION	SITUASJONSPLAN	DRAWING NO.: <b>17414019A01</b>
	 ARKOCONSULT AS, Postboks 103, 5291 Væstf.f. Tel.: 56390003 - Fax.: 56191130 - Mob.: 93241511 Mail: post@arkoconsult.no - Org.nr.: 997089782 MVA	SCALE: 1:500      FORMAT: A2
		DRAWN: PKT      DATE: 24.05.16
CHECKED:	DATE:	

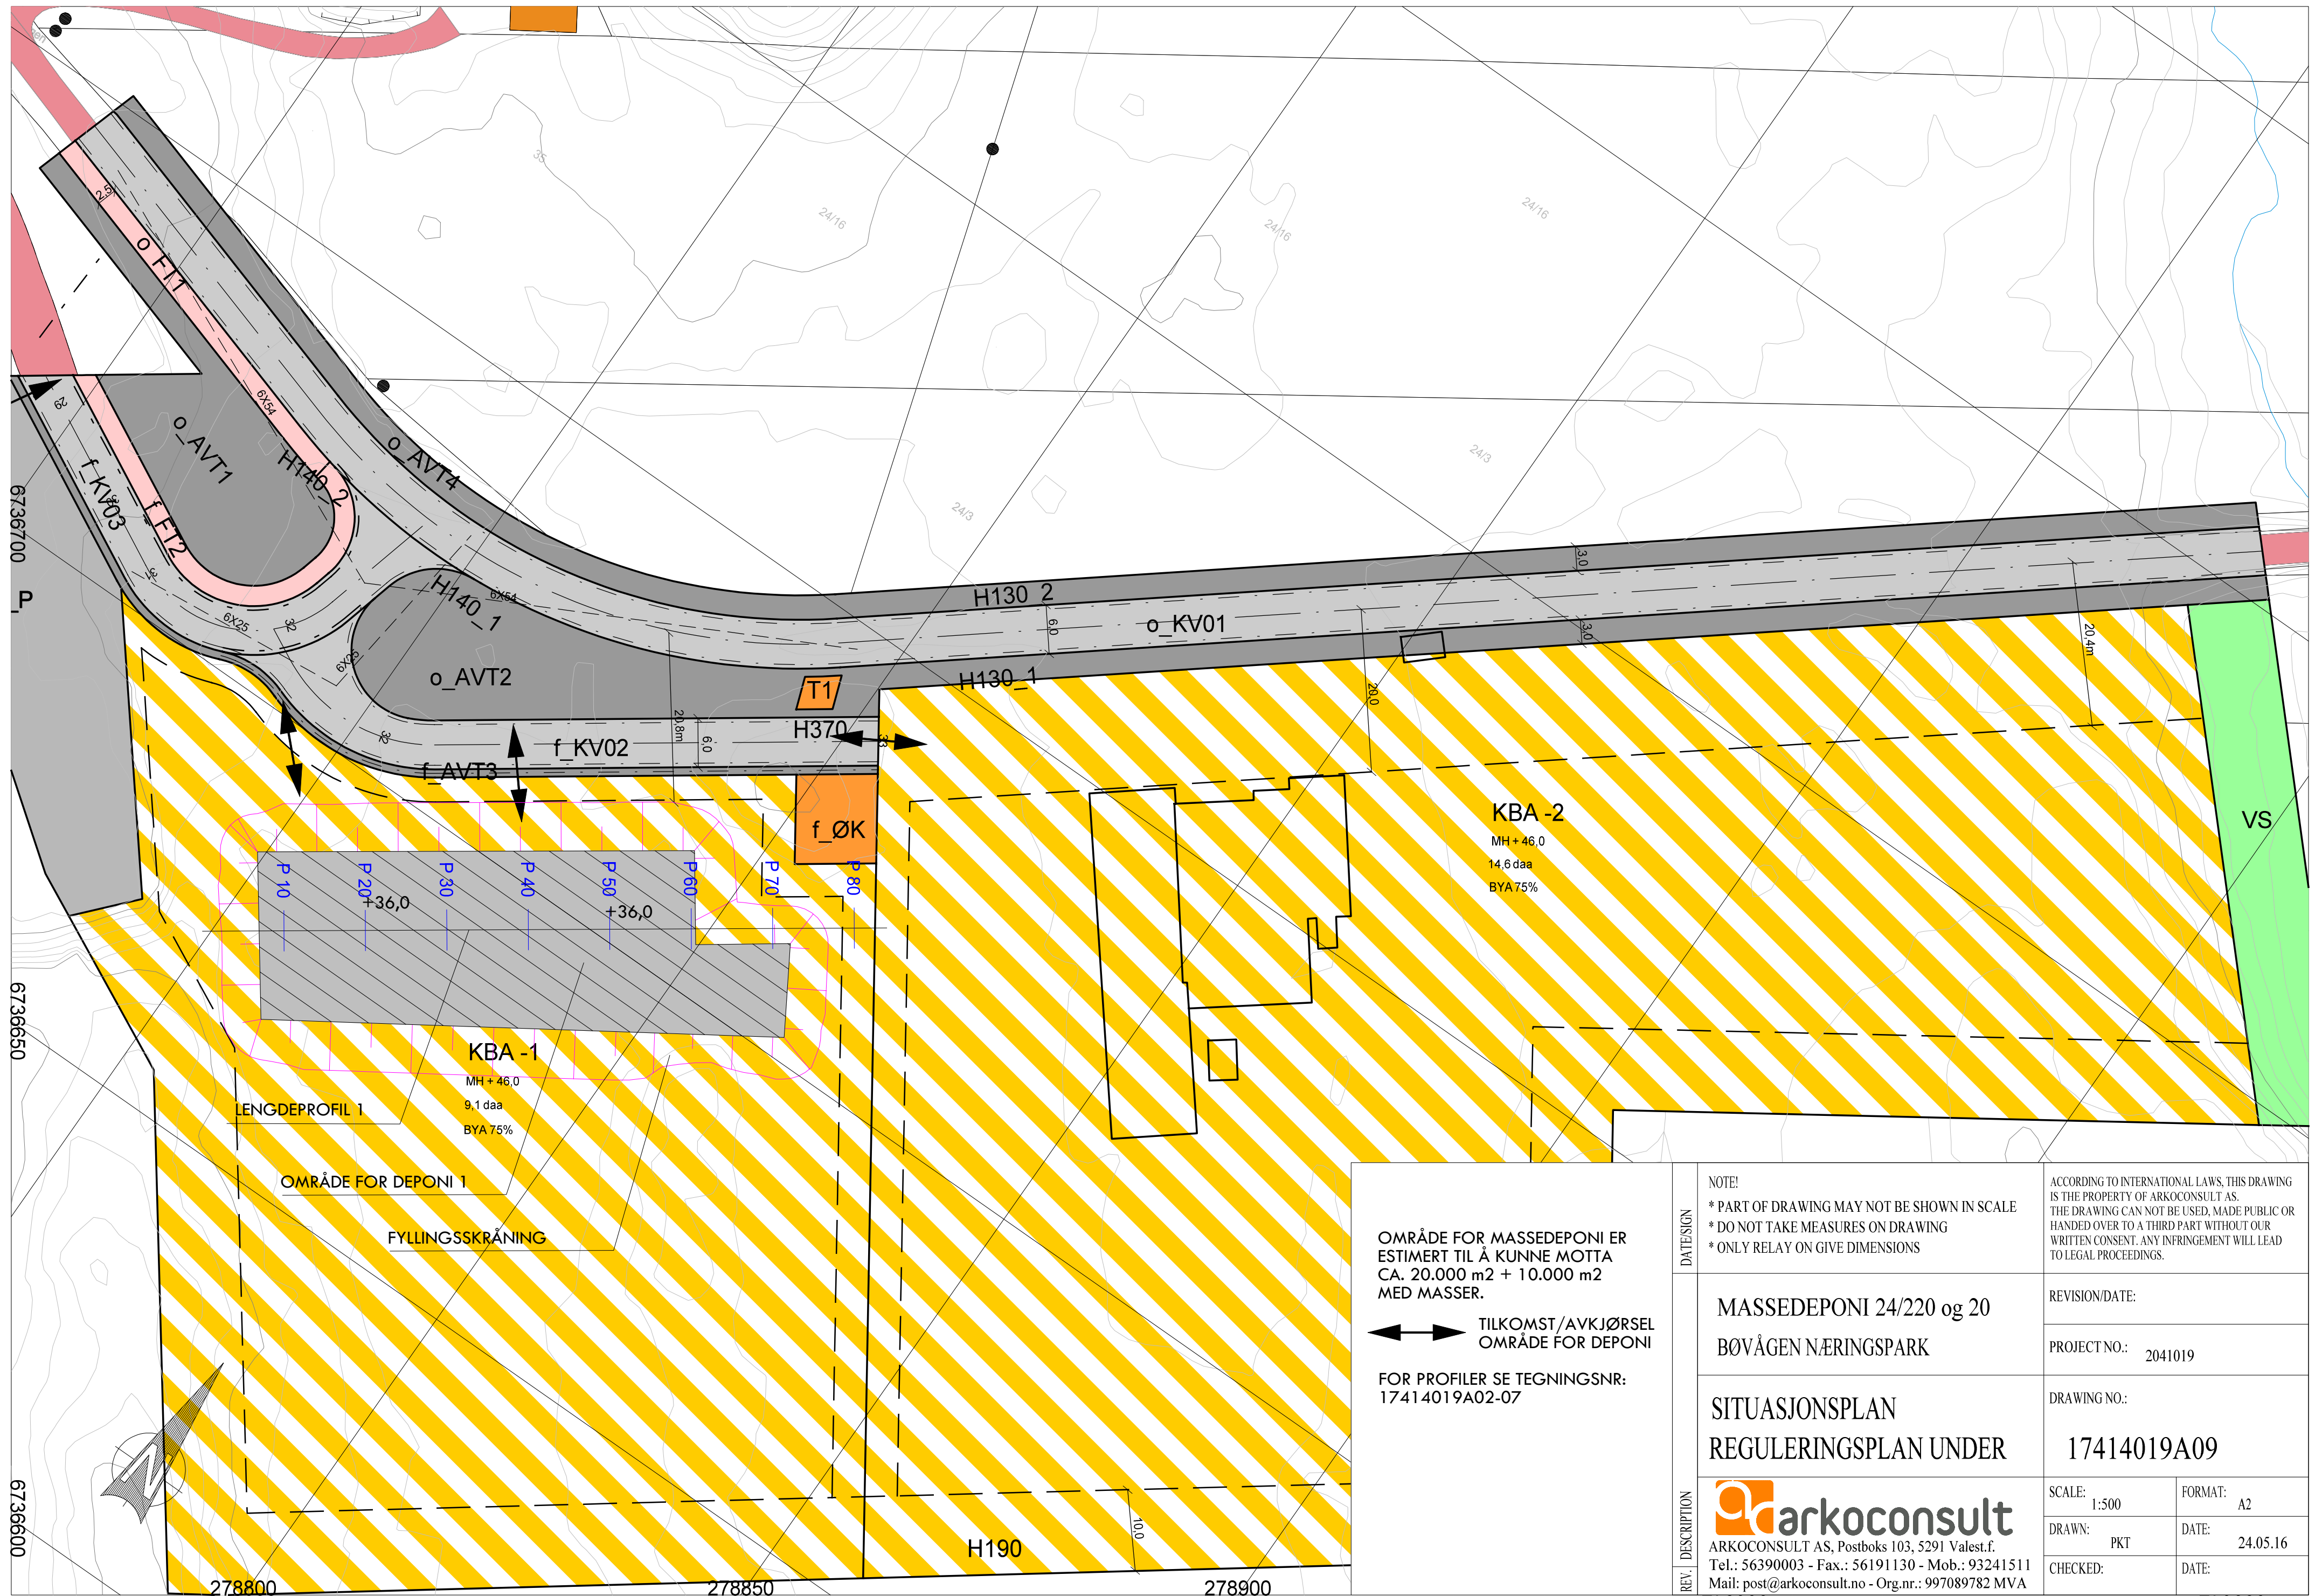

OMRÅDE FOR MASSEDEPONI ER ESTIMERT TIL Å KUNNE MOTTA CA. 20.000 m<sup>2</sup> + 10.000 m<sup>2</sup> MED MASSER.

←→ TILKOMST/AVKJØRSEL OMRÅDE FOR DEPONI

FOR PROFILER SE TEGNINGSNR: 17414019A02-07

DATE/DESIGN	NOTE! * PART OF DRAWING MAY NOT BE SHOWN IN SCALE * DO NOT TAKE MEASURES ON DRAWING * ONLY RELAY ON GIVE DIMENSIONS	ACCORDING TO INTERNATIONAL LAWS, THIS DRAWING IS THE PROPERTY OF ARKOCONSULT AS. THE DRAWING CAN NOT BE USED, MADE PUBLIC OR HANDED OVER TO A THIRD PART WITHOUT OUR WRITTEN CONSENT. ANY INFRINGEMENT WILL LEAD TO LEGAL PROCEEDINGS.
	MASSEDEPONI 24/220 og 20 BØVÅGEN NÆRINGSPARK	REVISION/DATE: PROJECT NO.: 2041019
REV. / DESCRIPTION	SITUASJONSPLAN REGULERINGSPLAN UNDER	DRAWING NO.: 17414019A09
	<b>arkoconsult</b> ARKOCONSULT AS, Postboks 103, 5291 Valest.f. Tel.: 56390003 - Fax.: 56191130 - Mob.: 93241511 Mail: post@arkoconsult.no - Org.nr.: 997089782 MVA	SCALE: 1:500 FORMAT: A2
		DRAWN: PKT DATE: 24.05.16 CHECKED: DATE:

HOH.

110

100

90

80

70

60

50


40

30

20

10

0

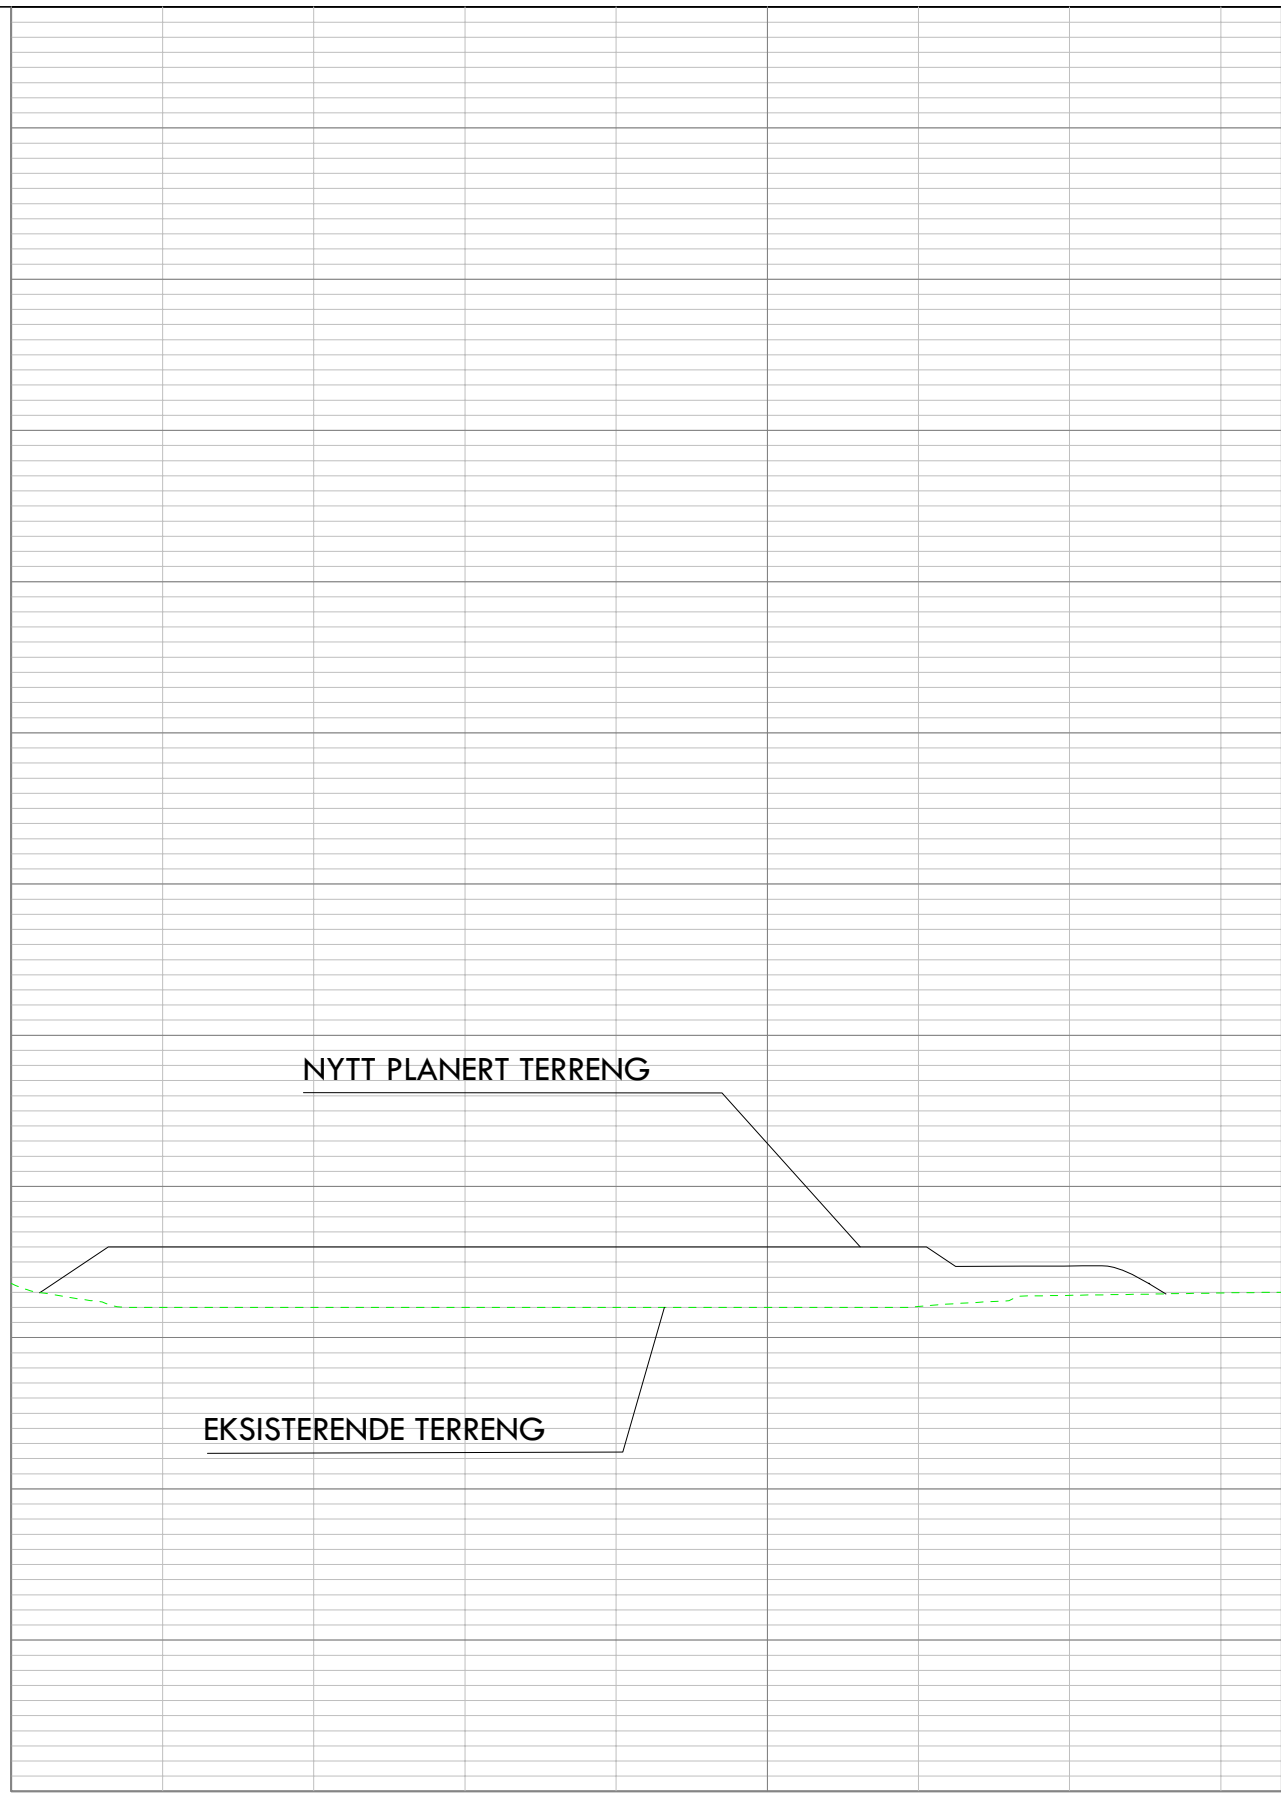

NYTT PLANERT TERRENG

EKSISTERENDE TERRENG

0

50

PROFIL NR.

0.00

TERRENG H.

33.58

32.00

32.00

32.00

32.00

32.00





32.06

32.80





32.95

33.00



DATE/SIGN	NOTE! * PART OF DRAWING MAY NOT BE SHOWN IN SCALE * DO NOT TAKE MEASURES ON DRAWING * ONLY RELAY ON GIVE DIMENSIONS	ACCORDING TO INTERNATIONAL LAWS, THIS DRAWING IS THE PROPERTY OF ARKOCONSULT AS. THE DRAWING CAN NOT BE USED, MADE PUBLIC OR HANDED OVER TO A THIRD PART WITHOUT OUR WRITTEN CONSENT. ANY INFRINGEMENT WILL LEAD TO LEGAL PROCEEDINGS.	
	MASSEDEPONI 24/220 og 20 BØVÅGEN NÆRINGS-PARK	REVISION/DATE:	PROJECT NO.: 2014019
REV. DESCRIPTION	LENGDEPROFIL OMRÅDE 1	DRAWING NO.:	17414019A02
	 ARKOCONSULT AS, Postboks 103, 5291 Valest.f. Tel.: 56390003 - Fax.: 56191130 - Mob.: 93241511 Mail: post@arkoconsult.no - Org.nr.: 997089782 MVA	SCALE: 1/500	FORMAT: A3
		CHECKED:	DATE: 24.05.16

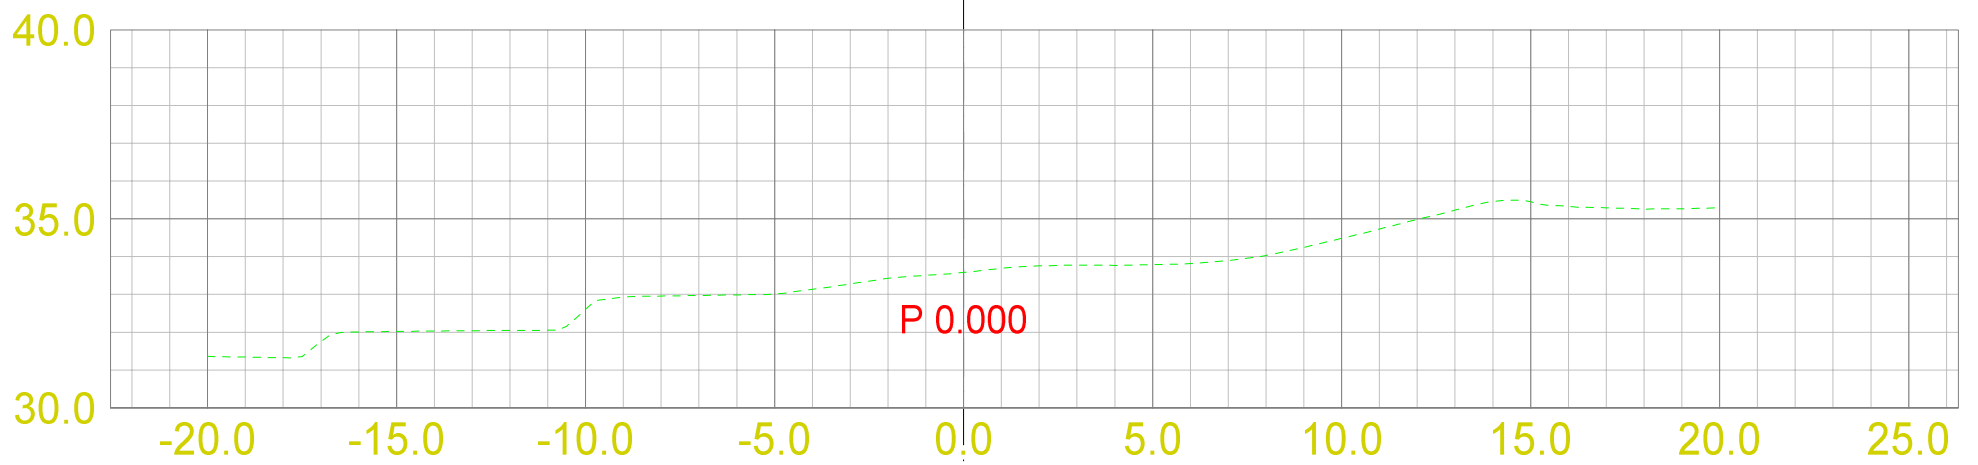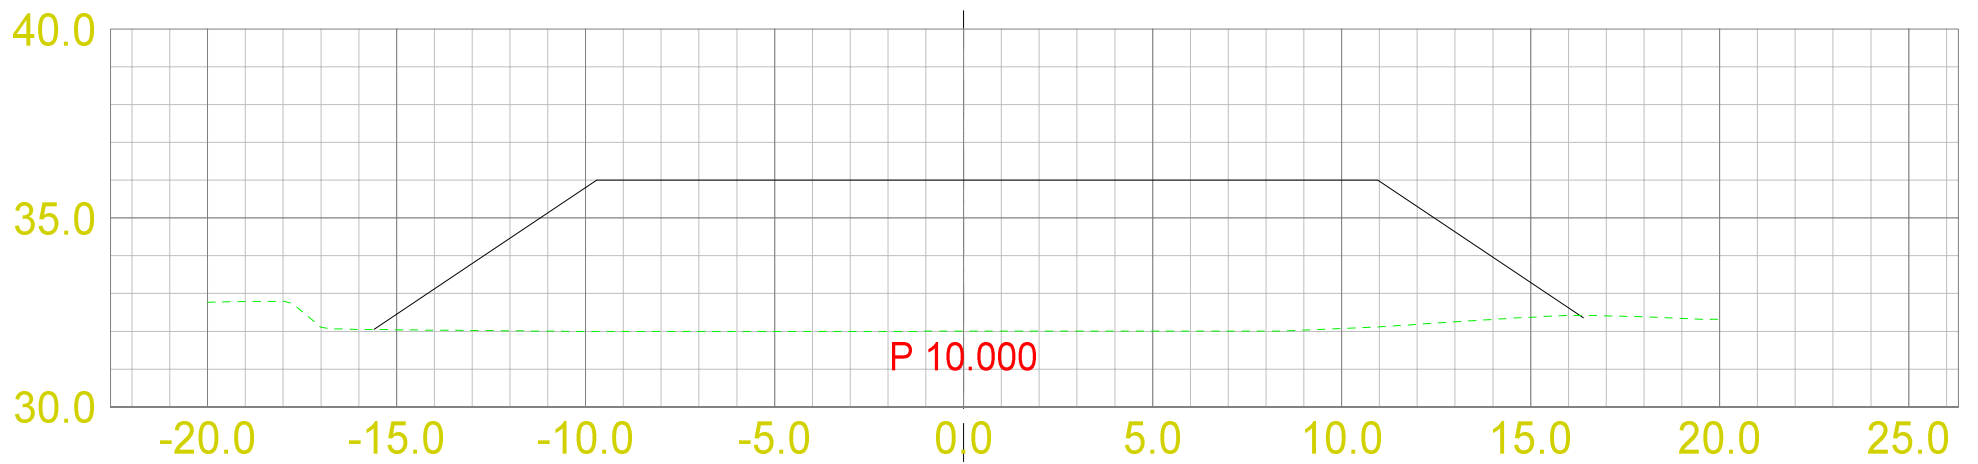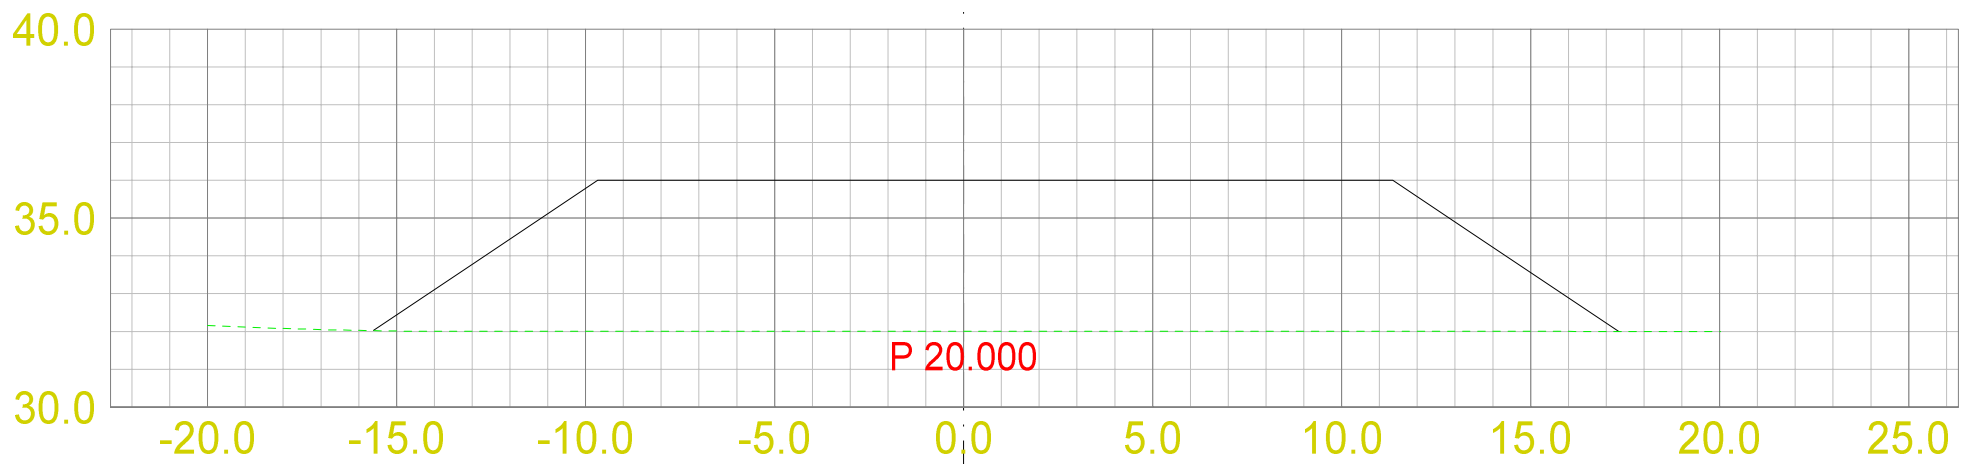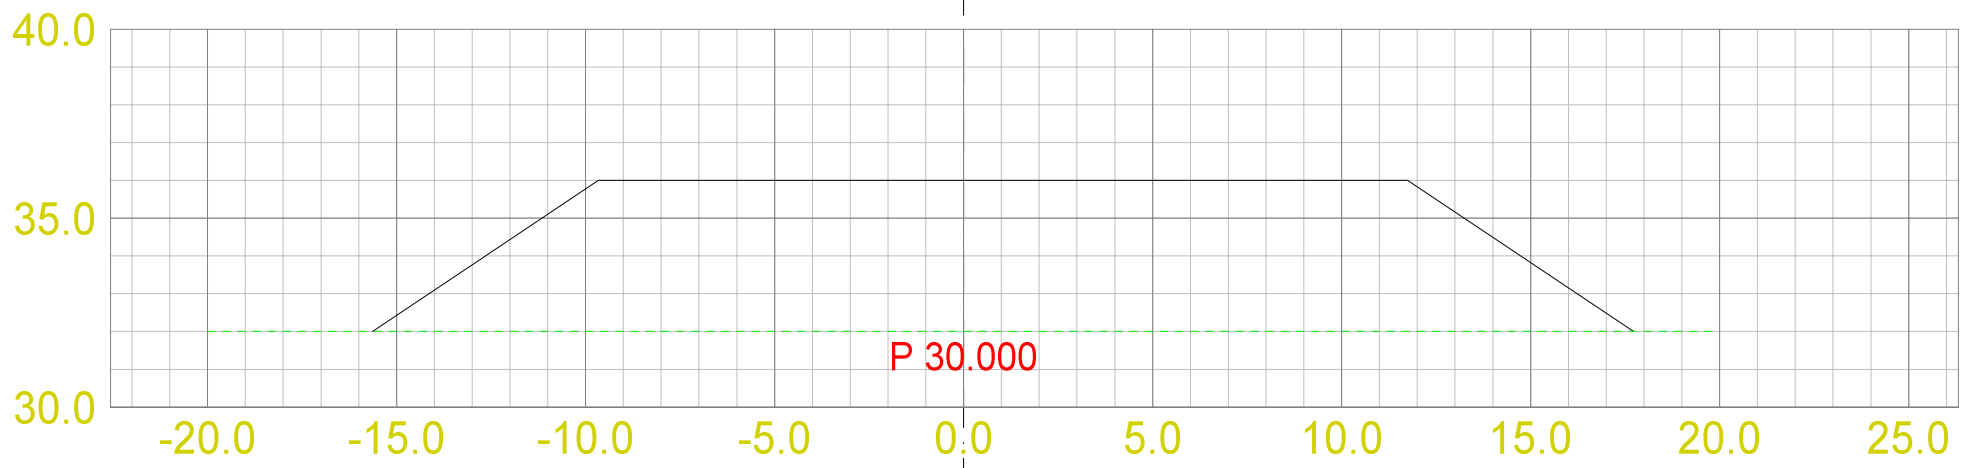

DATE/SIGN	NOTE! * PART OF DRAWING MAY NOT BE SHOWN IN SCALE * DO NOT TAKE MEASURES ON DRAWING * ONLY RELAY ON GIVE DIMENSIONS	ACCORDING TO INTERNATIONAL LAWS, THIS DRAWING IS THE PROPERTY OF ARKOCONSULT AS. THE DRAWING CAN NOT BE USED, MADE PUBLIC OR HANDED OVER TO A THIRD PART WITHOUT OUR WRITTEN CONSENT. ANY INFRINGEMENT WILL LEAD TO LEGAL PROCEEDINGS.	
	MASSEDEPONI 24/220 og 20 BØVÅGEN NÆRINGS-PARK	REVISION/DATE:	PROJECT NO.: 2014019
REV. DESCRIPTION	TVERRPROFILER OMRÅDE 1 0-30	DRAWING NO.:	17414019A03
	 ARKOCONSULT AS, Postboks 103, 5291 Valest.f. Tel.: 56390003 - Fax.: 56191130 - Mob.: 93241511 Mail: post@arkoconsult.no - Org.nr.: 997089782 MVA	SCALE: 1:200	FORMAT: A3
		DRAWN: PKT	DATE: 24.05.16
		CHECKED:	DATE:

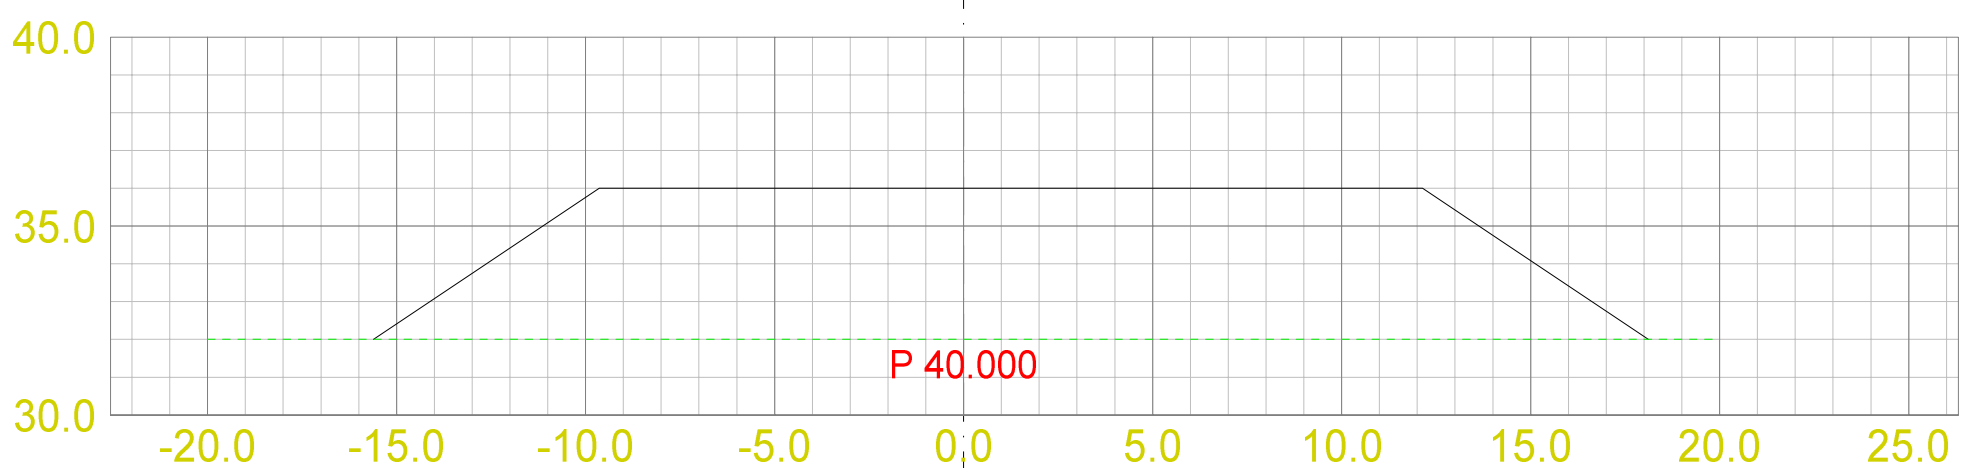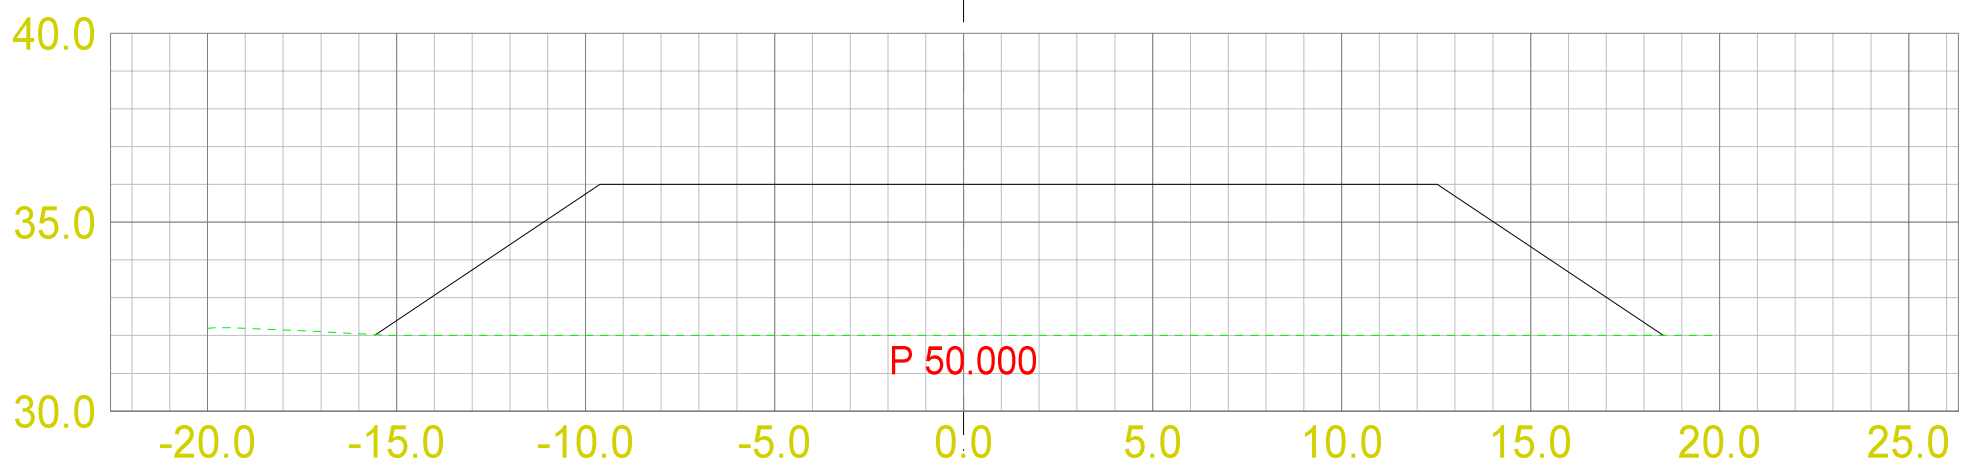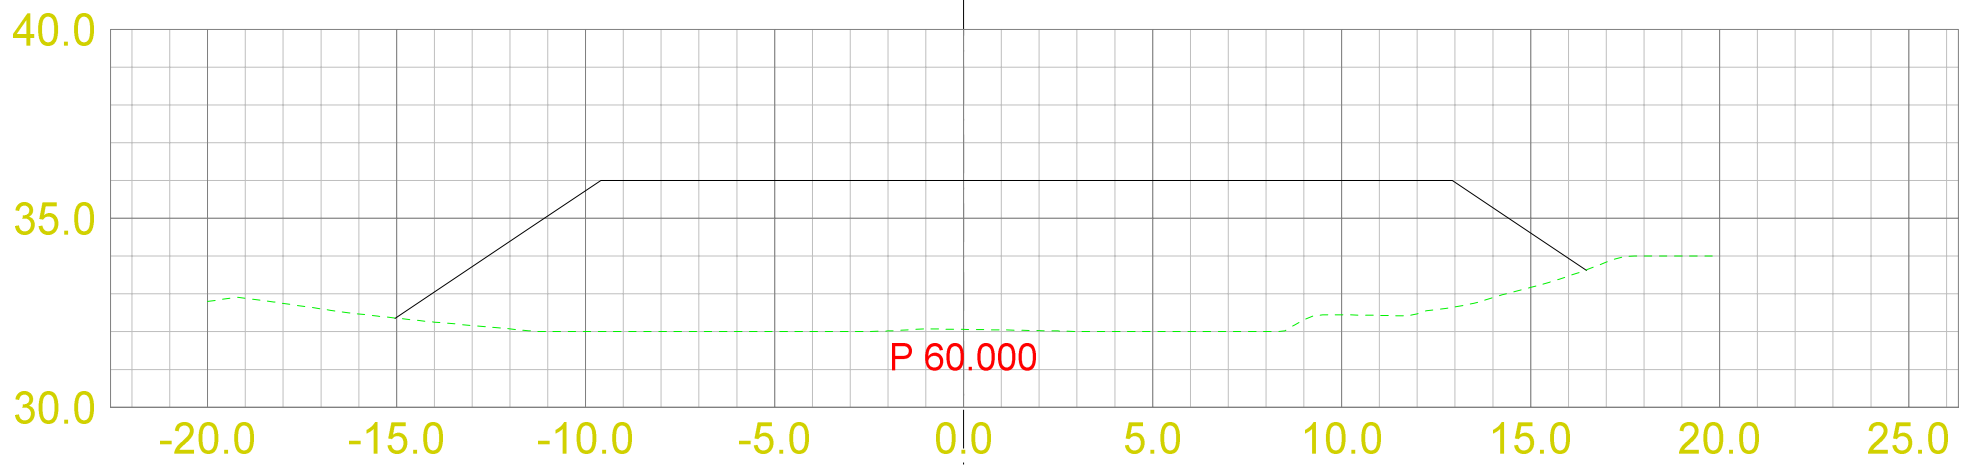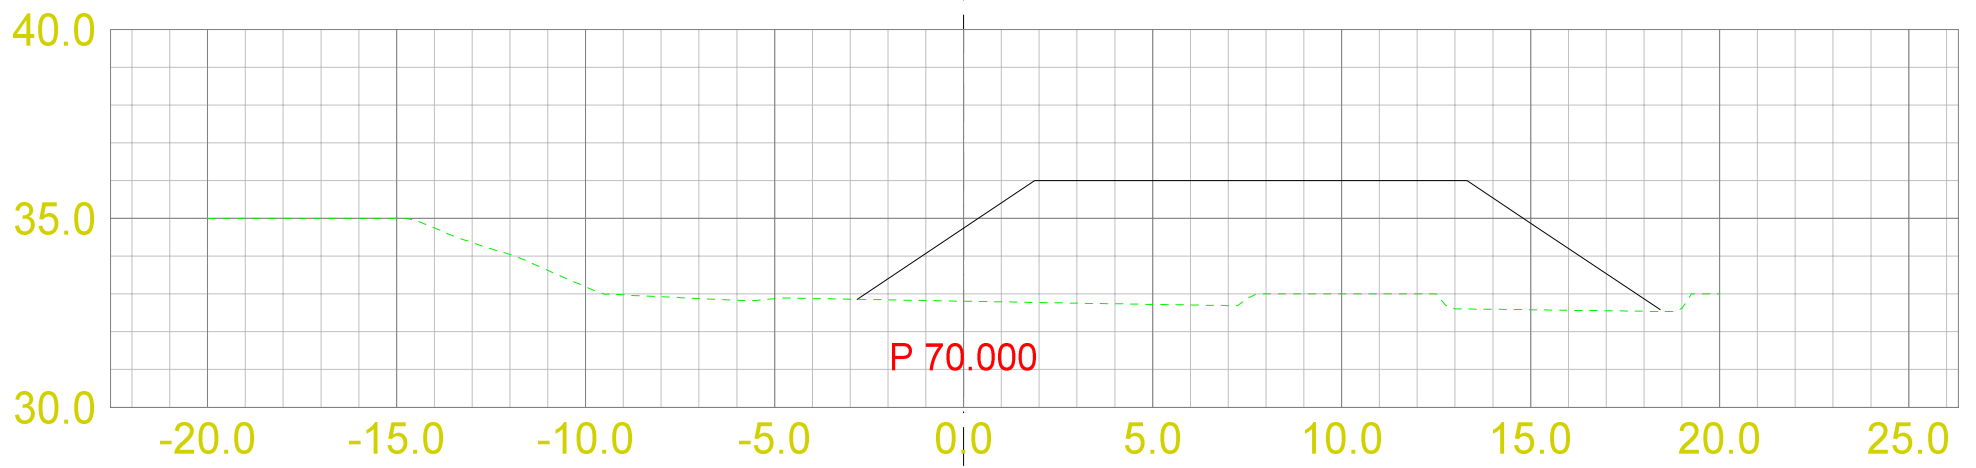

DATE/SIGN	NOTE! * PART OF DRAWING MAY NOT BE SHOWN IN SCALE * DO NOT TAKE MEASURES ON DRAWING * ONLY RELAY ON GIVE DIMENSIONS	ACCORDING TO INTERNATIONAL LAWS, THIS DRAWING IS THE PROPERTY OF ARKOCONSULT AS. THE DRAWING CAN NOT BE USED, MADE PUBLIC OR HANDED OVER TO A THIRD PART WITHOUT OUR WRITTEN CONSENT. ANY INFRINGEMENT WILL LEAD TO LEGAL PROCEEDINGS.	
	MASSEDEPONI 24/220 og 20 BØVÅGEN NÆRINGSPARK	REVISION/DATE:	PROJECT NO.: 2014019
REV. DESCRIPTION	TVERRPROFILER OMRÅDE 1 40-70	DRAWING NO.:	17414019A04
	 ARKOCONSULT AS, Postboks 103, 5291 Valest.f. Tel.: 56390003 - Fax.: 56191130 - Mob.: 93241511 Mail: post@arkoconsult.no - Org.nr.: 997089782 MVA	SCALE: 1:200	FORMAT: A3
		DRAWN: PKT	DATE: 24.05.16
		CHECKED:	DATE:

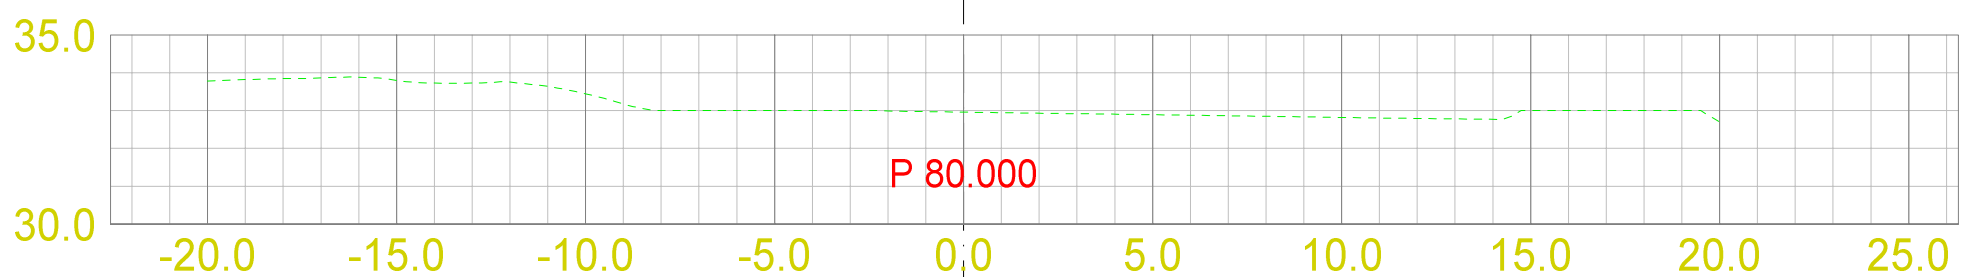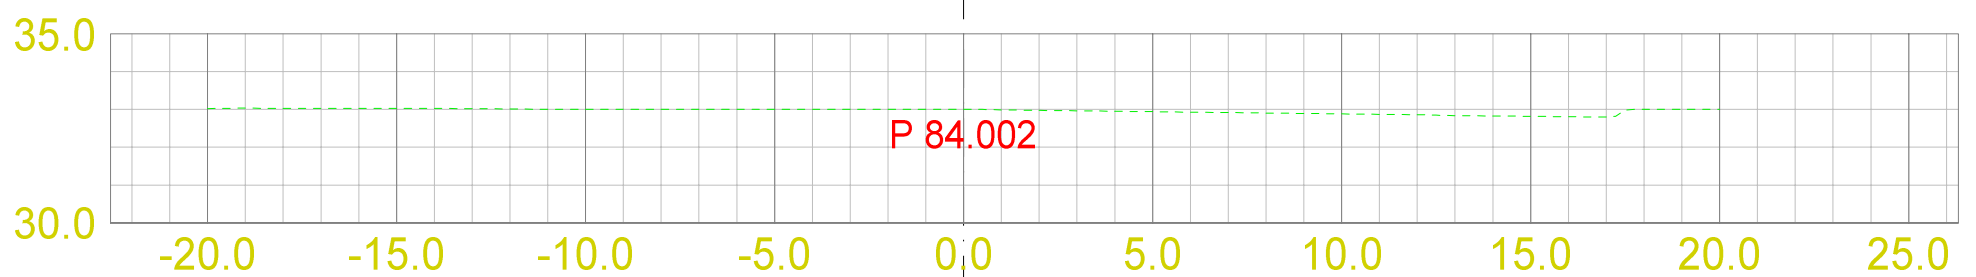

DATE/SIGN	NOTE! * PART OF DRAWING MAY NOT BE SHOWN IN SCALE * DO NOT TAKE MEASURES ON DRAWING * ONLY RELAY ON GIVE DIMENSIONS	ACCORDING TO INTERNATIONAL LAWS, THIS DRAWING IS THE PROPERTY OF ARKOCONSULT AS. THE DRAWING CAN NOT BE USED, MADE PUBLIC OR HANDED OVER TO A THIRD PART WITHOUT OUR WRITTEN CONSENT. ANY INFRINGEMENT WILL LEAD TO LEGAL PROCEEDINGS.	
	MASSEDEPONI 24/220 og 20 BØVÅGEN NÆRINGSPARK	REVISION/DATE:	PROJECT NO.: 2014019
REV. DESCRIPTION	TVERRPROFILER OMRÅDE 1 80-SLUTT	DRAWING NO.:	17414019A05
	 ARKOCONSULT AS, Postboks 103, 5291 Valest.f. Tel.: 56390003 - Fax.: 56191130 - Mob.: 93241511 Mail: post@arkoconsult.no - Org.nr.: 997089782 MVA	SCALE: 1:200	FORMAT: A3
		DRAWN: PKT	DATE: 24.05.16
		CHECKED:	DATE: