


C-1

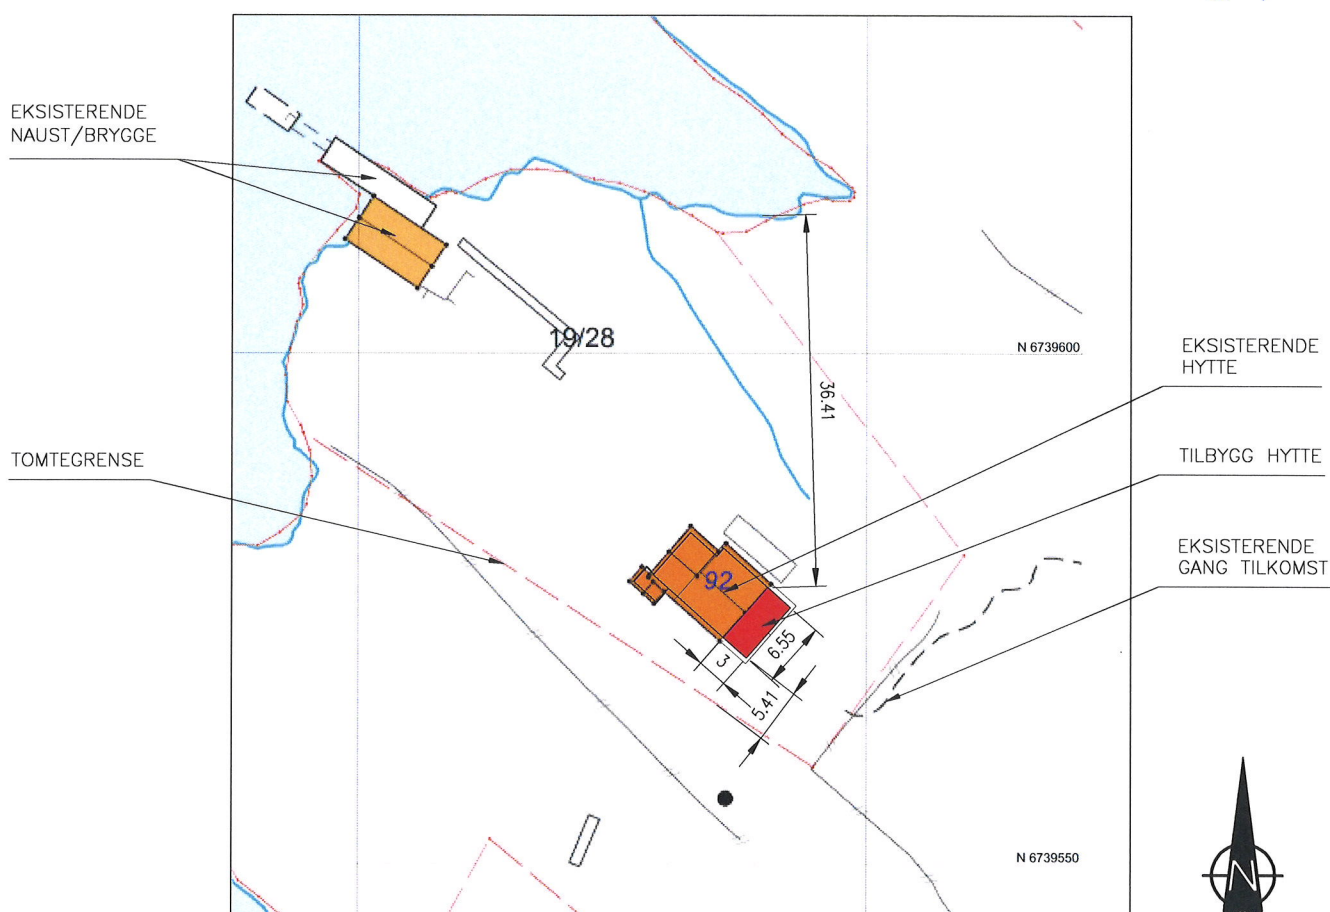

SITUASJONSPLAN

GNR.19, BNR.28, RADØY KOMMUNE

OK GULV TILBYGG TILPASSES EKSISTERENDE HYTTE,

DATE/SIGN	NOTE! * PART OF DRAWING MAY NOT BE SHOWN IN SCALE * DO NOT TAKE MEASURES ON DRAWING * ONLY RELAY ON GIVEN DIMENSIONS		ACCORDING TO INTERNATIONAL LAWS, THIS DRAWING IS THE PROPERTY OF ARKOCONSULT AS. THE DRAWING CAN NOT BE USED, MADE PUBLIC OR HANDED OVER TO A THIRD PART WITHOUT OUR WRITTEN CONSENT. ANY INFRINGEMENT WILL LEAD TO LEGAL PROCEEDINGS.	
	ANNE LISE OG GUNNAR TORVUND GBNR. 19/28, RADØY		REVISION/DATE:	
REV. DESCRIPTION	TILBYGG HYTTE SITUASJONSPLAN		PROJECT NO.: 2017077	
	 ARKOCONSULT AS, Postboks 103, 5291 Vølestr.f. Tel.: 56390003 – Fax.: 56191130 – Mob.: 93241511 Mail: post@arkoconsult.no – Org.nr.: 997089782 MVA		DRAWING NO.: 83717077A10	
			SCALE: 1:500	FORMAT: A3
			DRAWN: LAH	DATE: 02.05.17
			CHECKED:	DATE: