



INNGANG FACADE -1:100-

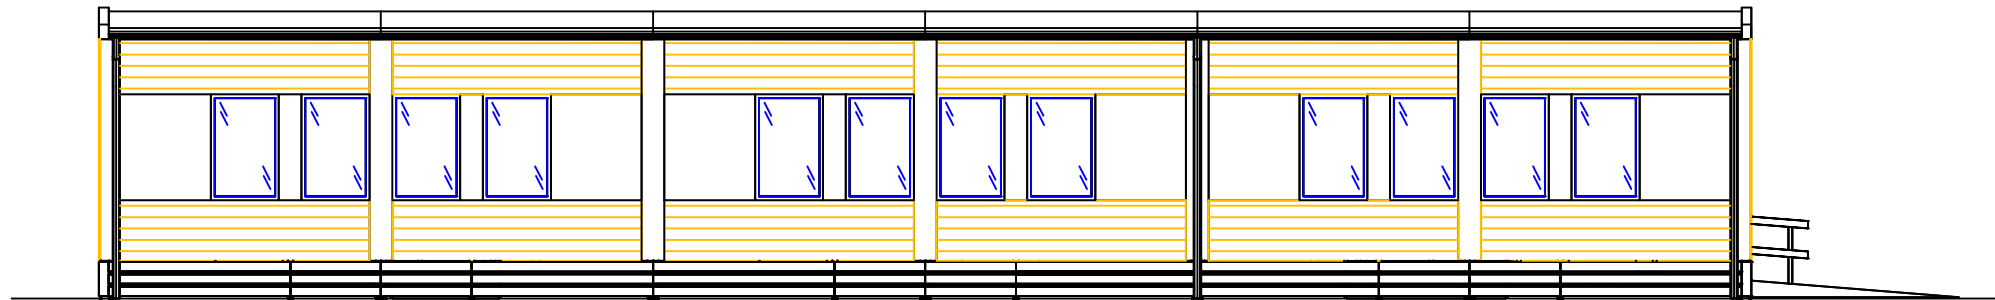


BAK FACADE -1:100-



GABLE FACADE -1:100-

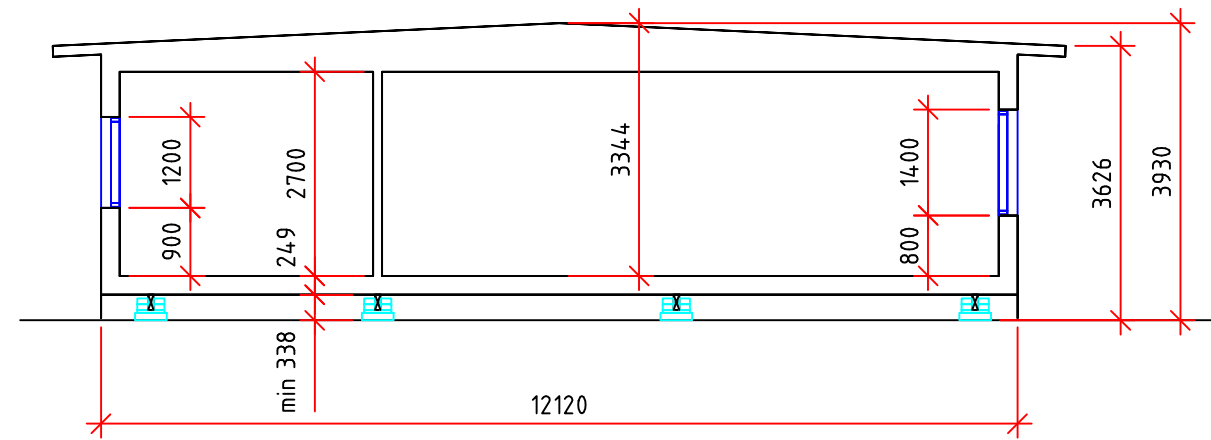

SEKSJON -1:100-

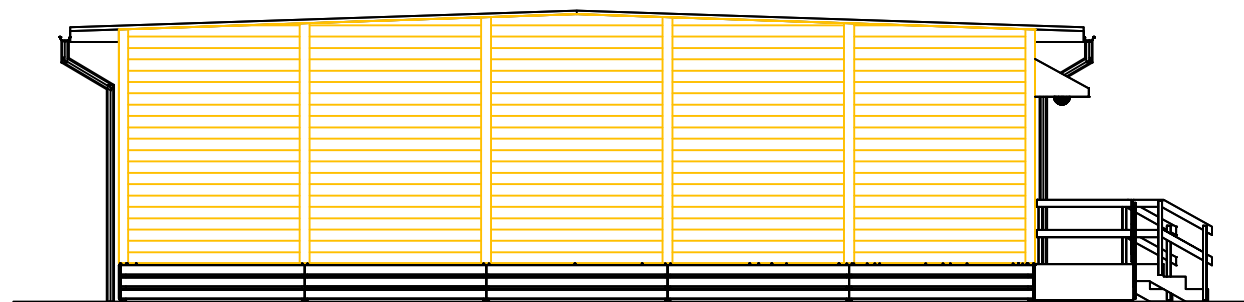

GABLE FACADE -1:100-



Reg Ant	Registreringen avser	Sign	Datum
Status	BYGGELOVSTEGNING 19-04-2018		

<b>TEMPORENT.</b>		Radøy Kommune	
Modulsystem <b>MANGS</b>		Manger Skole	
Box 914, 194 29 UPPLANDS VÅSBY		Facader, seksjon	
tfn 08-590 990 40, fax 08-590 841 10		Granskad	Order nr
Ritad	ALN	Skala A3	1:100
Datum	19-04-2018	Ritn nr	Manger Skole A21
		Reg	