

Tilbygg + Garasje  
Radøyvegen 362  
Gnr: 85 Bnr: 52



Gnr. 85 bnr. 82  
Radøyvegen 362  
Alterhald om feil i kartgrunnlaget  
27.06.2014  
Målestokk 1:500  
Radøy kartverk




(M)

Tilbygg + Garasje

Radøyvegen 362

Gnr: 85 Bnr: 52

E1

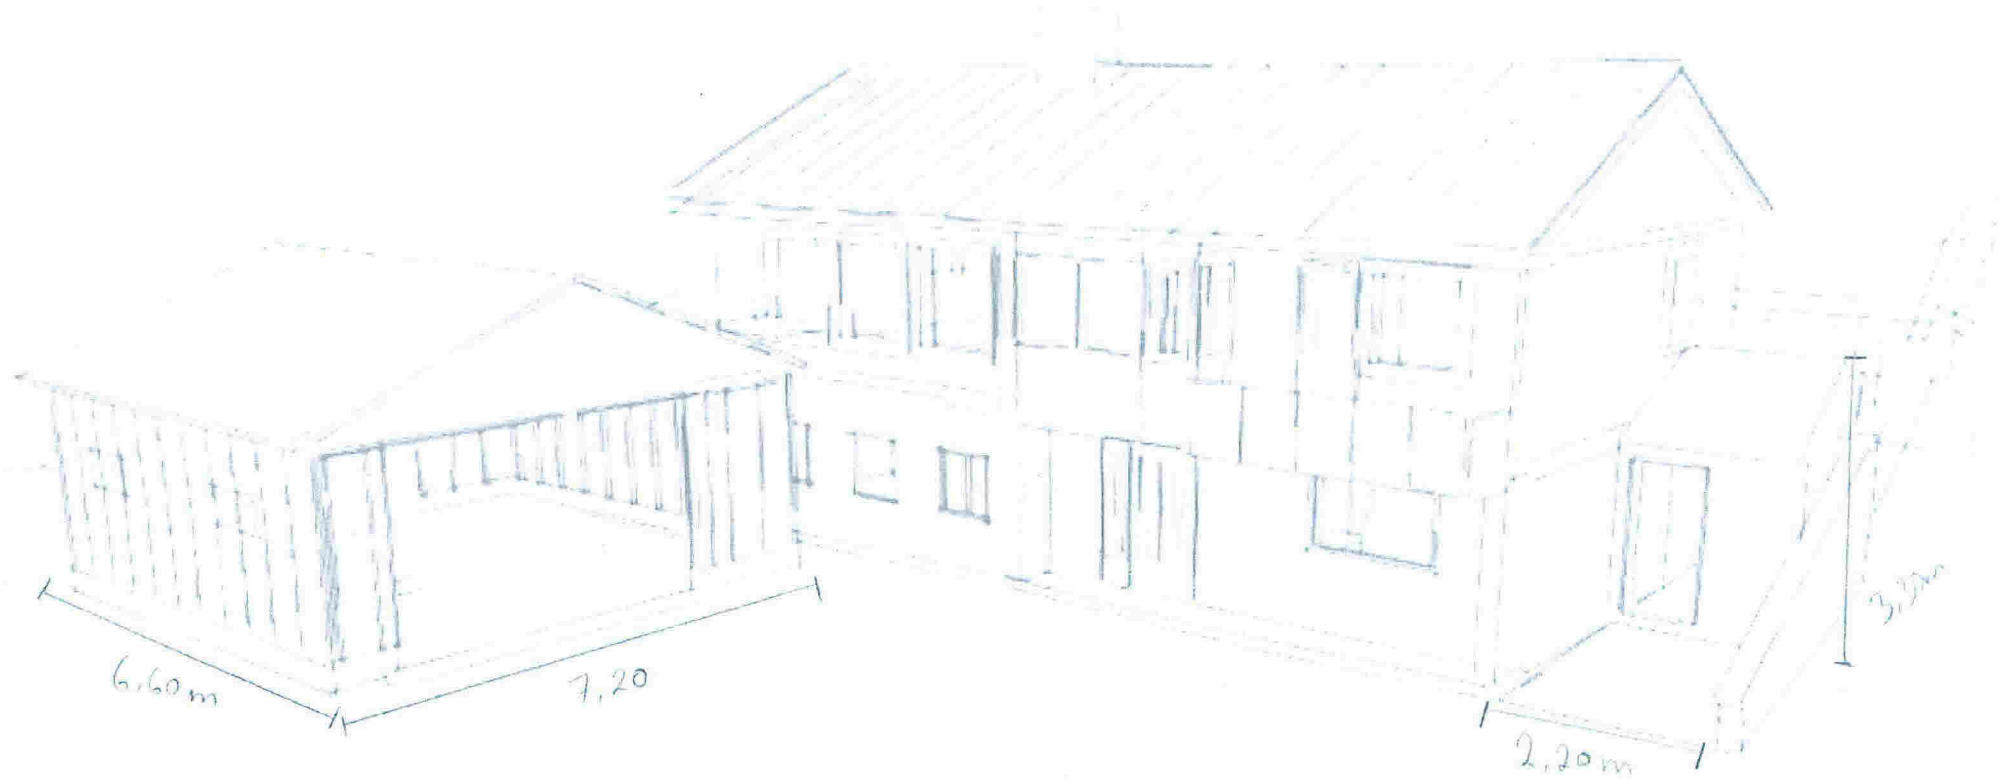


11082-057

Tilbygg + Garasje

Radøyvegen 362

Gnr: 85 Bnr: 52


Ⓔ

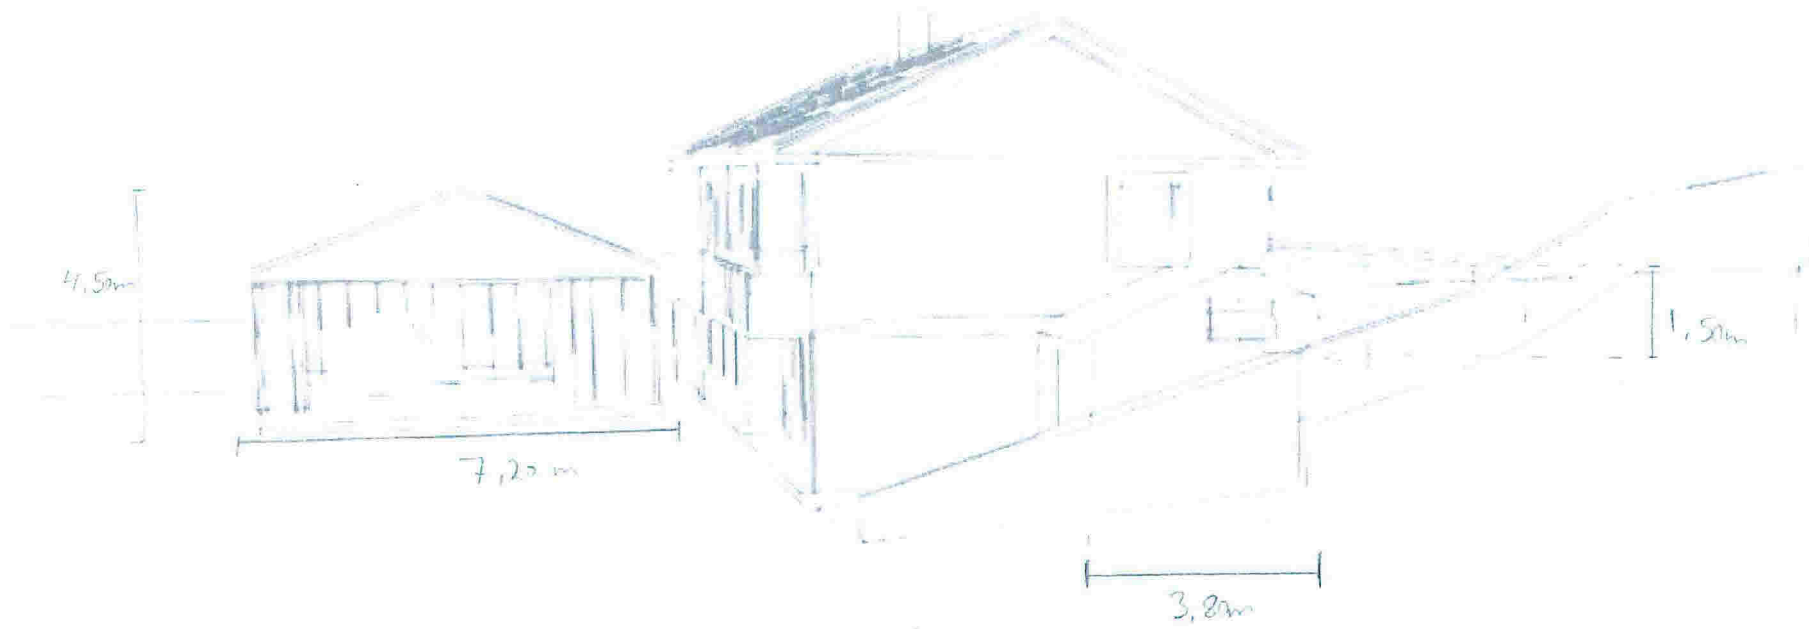

NOP D

Tilbygg + Garasje  
Radøyvegen 362  
Gnr: 85 Bnr: 52

E3

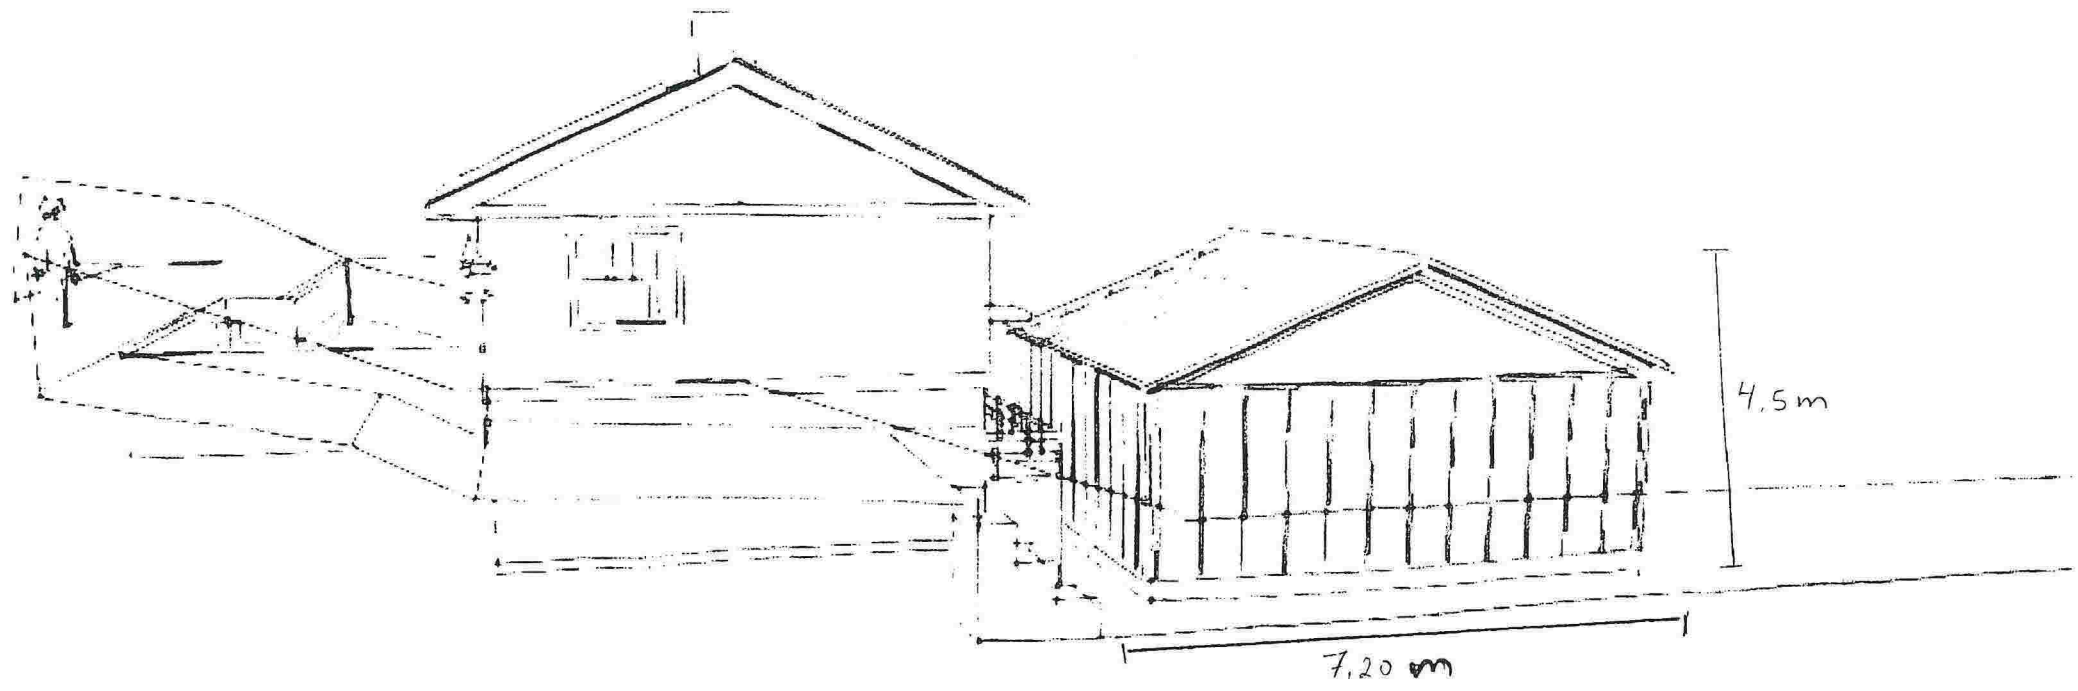

SØR