


GODKJENT  
FORSTØTNINGSMUR  
I BETONG

NY PLASSERING MUR

TOMTEGRENSE

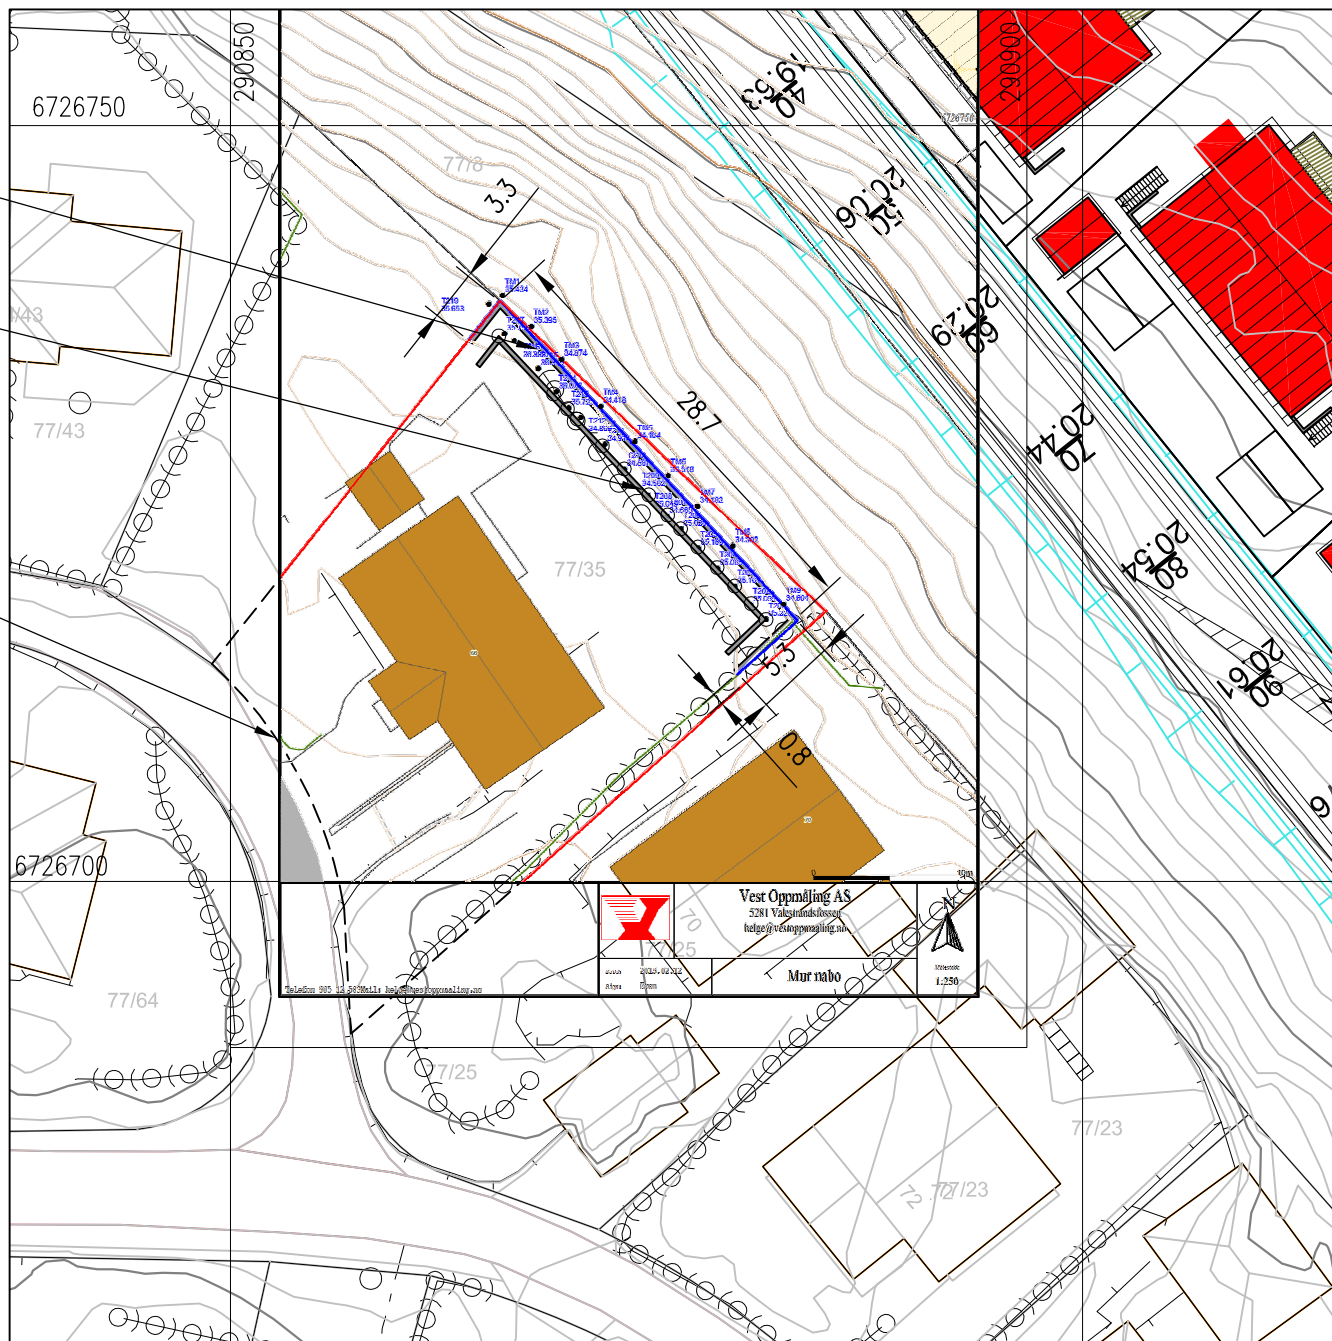


## SITUASJONSPLAN

GNR.77, BNR.35, RADØY KOMMUNE

TOPP MUR KOTE +38,3

FOR MURPROFIL SE TEGNING 59318190A02

DATE/SIGN	NOTE!	ACCORDING TO INTERNATIONAL LAWS, THIS DRAWING IS THE PROPERTY OF ARKOCONSULT AS. THE DRAWING CAN NOT BE USED, MADE PUBLIC OR HANDED OVER TO A THIRD PART WITHOUT OUR WRITTEN CONSENT. ANY INFRINGEMENT WILL LEAD TO LEGAL PROCEEDINGS.	
	<ul style="list-style-type: none"> <li>* PART OF DRAWING MAY NOT BE SHOWN IN SCALE</li> <li>* DO NOT TAKE MEASURES ON DRAWING</li> <li>* ONLY RELAY ON GIVE DIMENSIONS</li> </ul>		
REV. DESCRIPTION	HELLAND EIENDOM & INVEST	REVISION/DATE:	
	SIKRING AV MUR 77/35	PROJECT NO.: 2018190	
	SITAUSJONSPLAN	DRAWING NO.:	
		59318190A01	
	 ARKOCONSULT AS, Postboks 103, 5291 Valest.f. Tel.: 56390003 – Fax.: 56191130 – Mob.: 93241511 Mail: post@arkoconsult.no – Org.nr.: 918269665 MVA	SCALE: 1:500	FORMAT: A3
		DRAWN: PKT	DATE: 16.10.18
		CHECKED:	DATE: