



Prinsippsnitt

1:20 (A1)  
1:40 (A3)

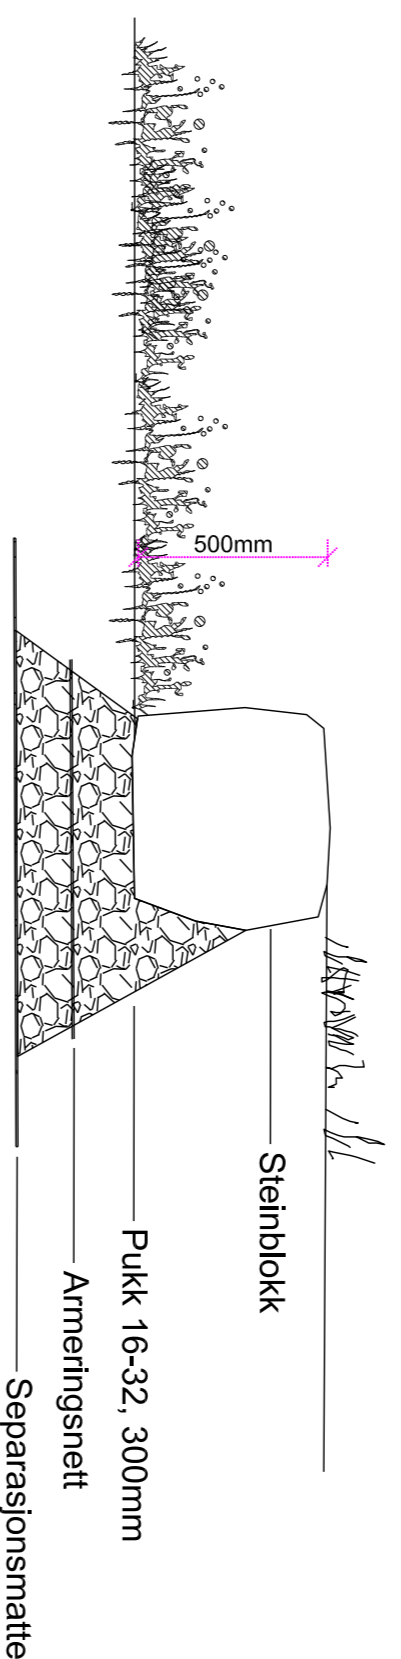


Snitt B-B'

1:50 (A1)  
1:100 (A3)

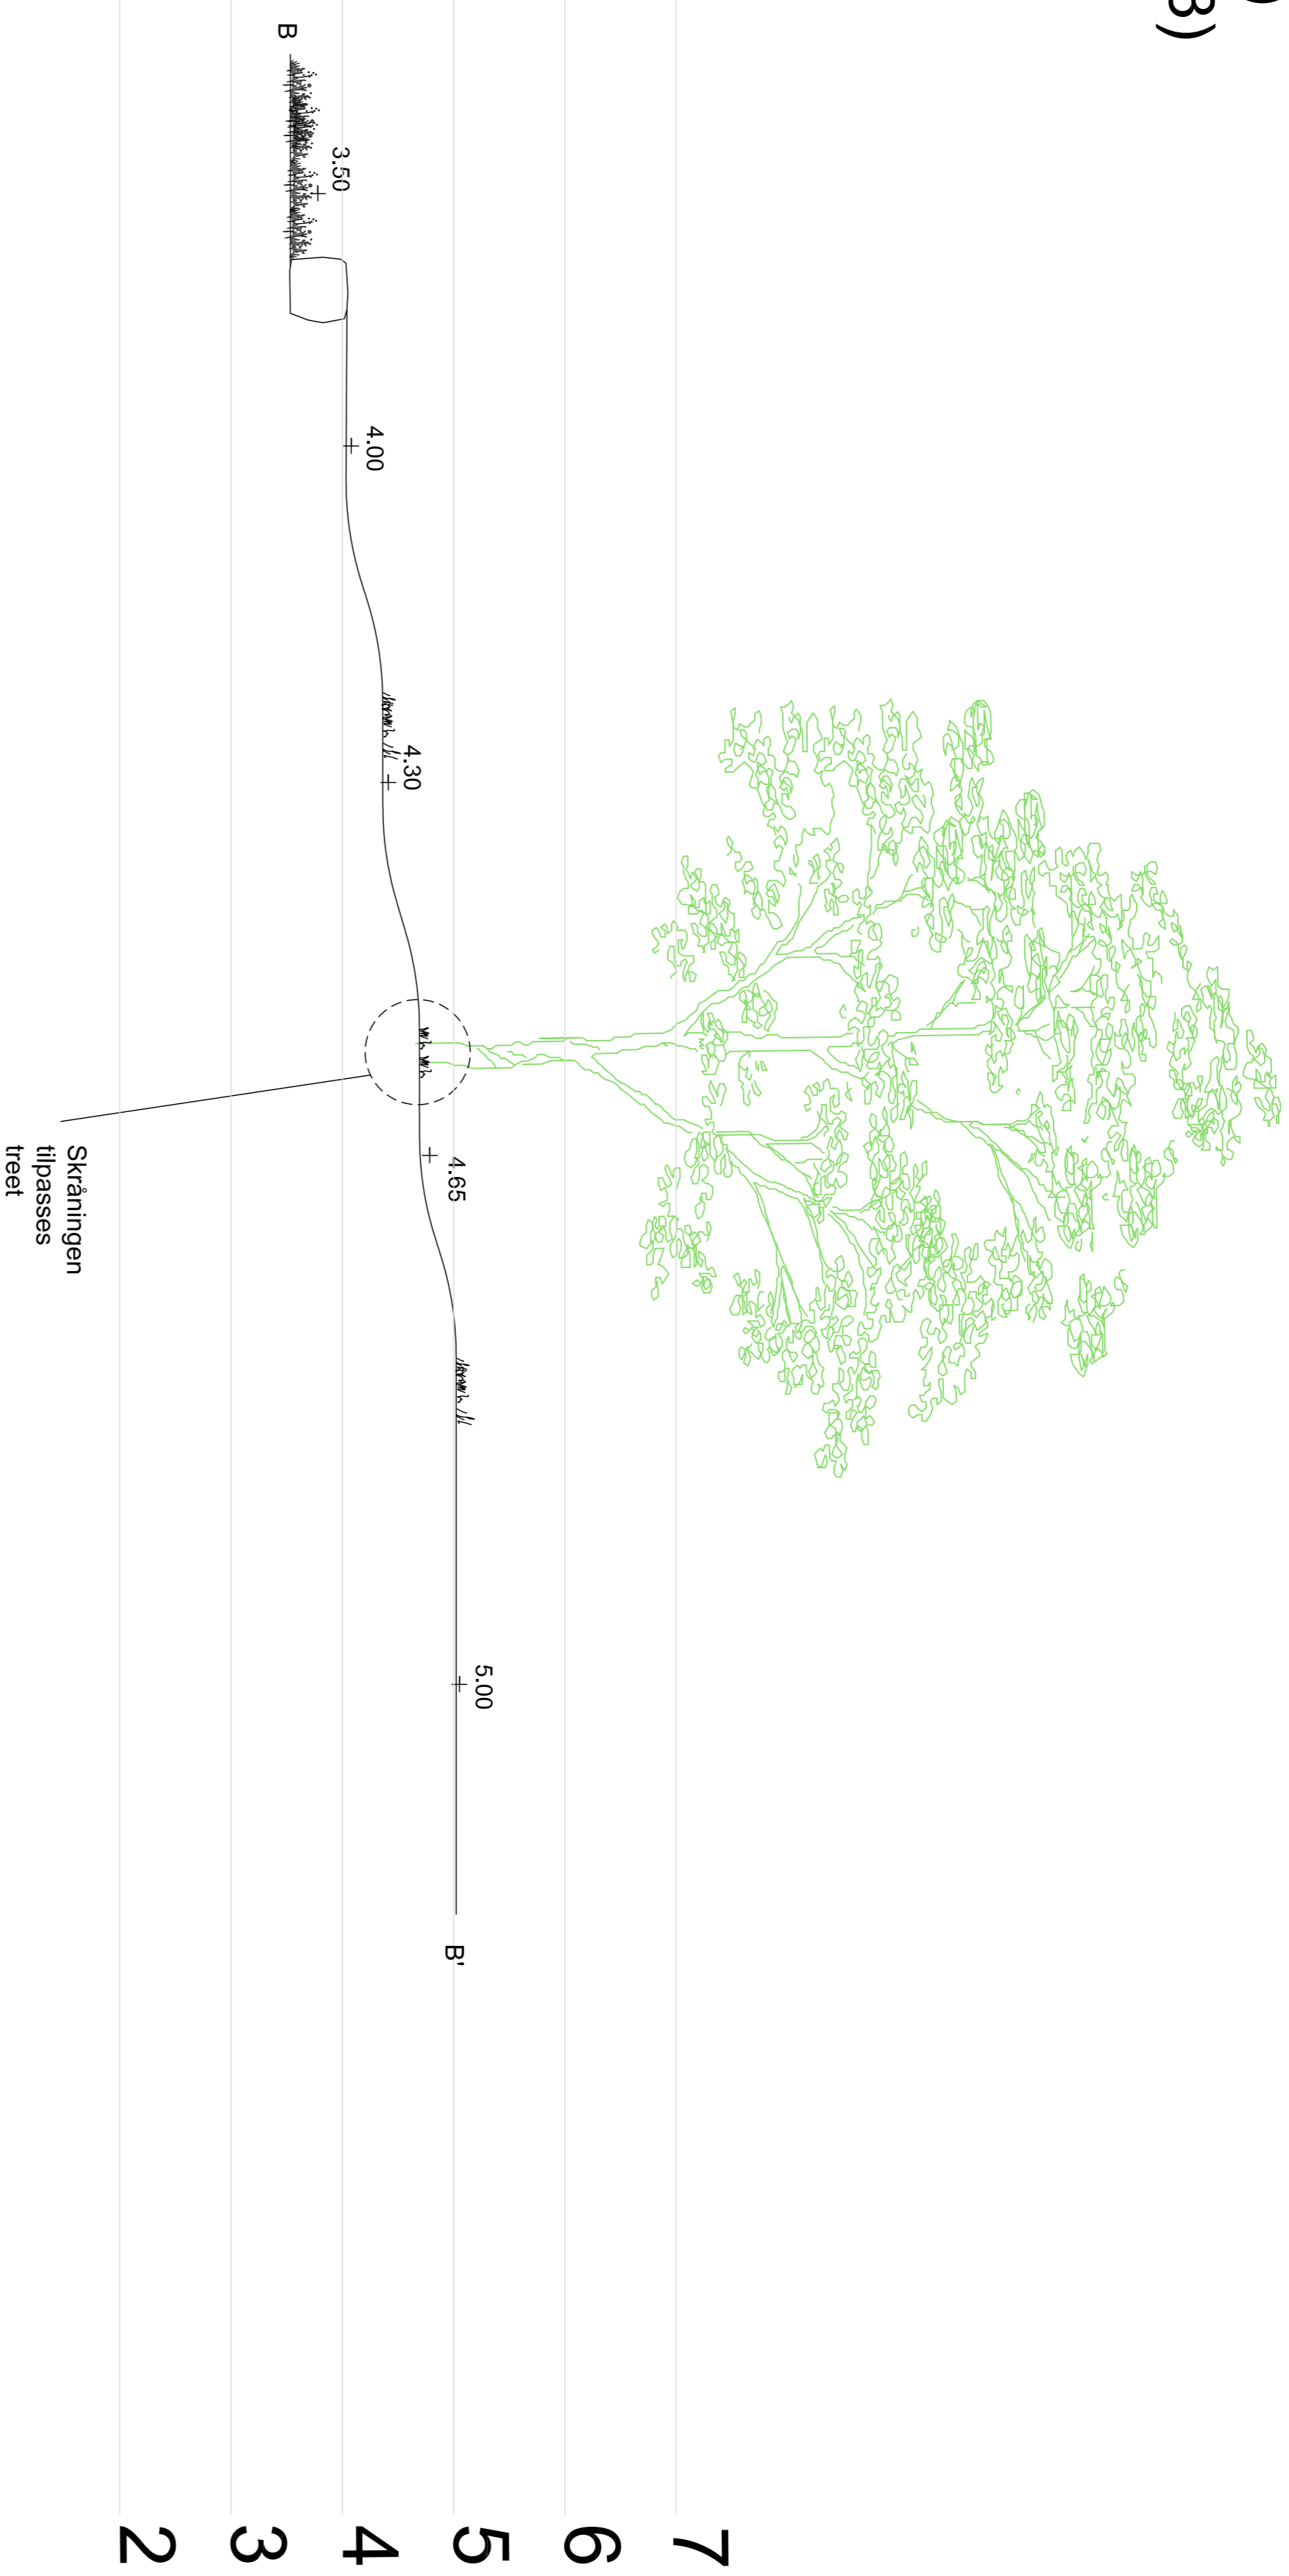


Snitt C-C'

1:50 (A1)  
1:100 (A3)

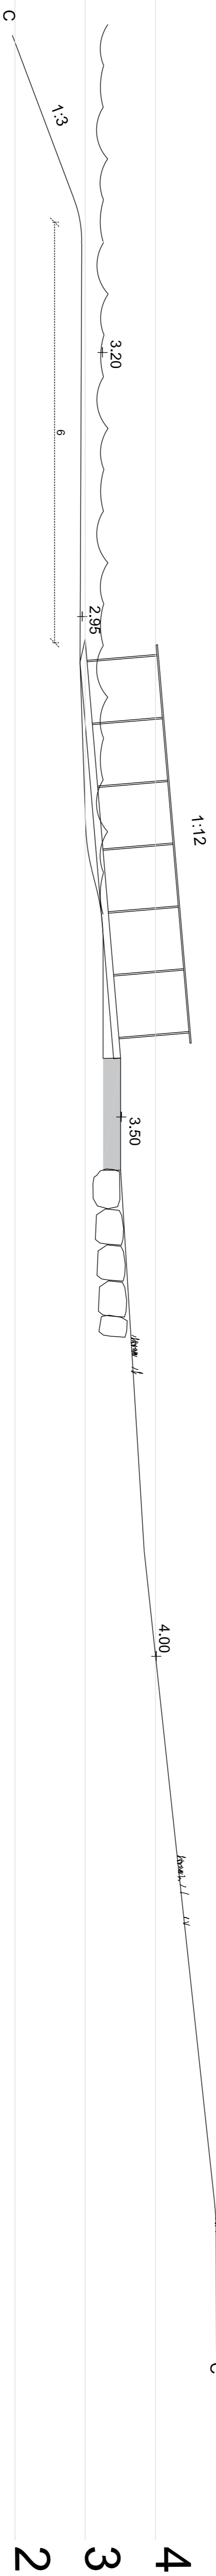


Snitt A-A'

1:50 (A1)  
1:100 (A3)

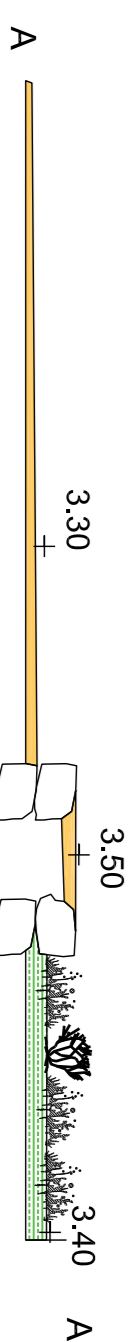

- 7
- 6
- 5
- 4
- 3
- 2

Anbudstegning

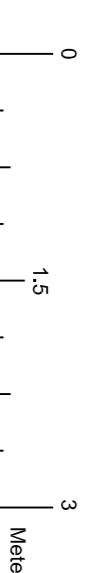

REV	REVISJON	DATE	SON

RADØY KOMMUNE  
NESVATNET BADEPlass  
Snitt



SAK NR.	TEGN NR.	MÅLSTOKK	TEGNET AV	KONTR.	DATE	REV.
18-290	L60-20	som vist	OA	ASm	2019.02.15	