



PLAN 1

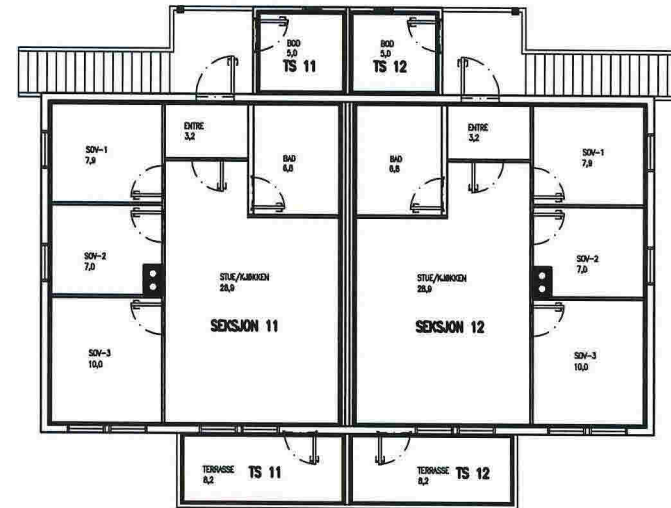

PLAN 2


SEKSJONERINGSBEGJÆRING  
 VEDLEGG 3  
 RADØY KOMMUNE  
 GNR.45 BNR.429

MÅLESTOKK: 1:200  
 DATO: 21.02.2014  
 ADRESSE: MANGER  
 5936 MANGER

DATE/SIGN	NOTE! * PART OF DRAWING MAY NOT BE SHOWN IN SCALE * DO NOT TAKE MEASURES ON DRAWING * ONLY RELAY ON GIVE DIMENSIONS	ACCORDING TO INTERNATIONAL LAWS, THIS DRAWING IS THE PROPERTY OF ARKOCONSULT AS. THE DRAWING CAN NOT BE USED, MADE PUBLIC OR HANDED OVER TO A THIRD PARTY WITHOUT OUR WRITTEN CONSENT. ANY INFRINGEMENT WILL LEAD TO LEGAL PROCEEDINGS.	
	RILI, 4 MANN'S BOLIG MANGER, GNR.45/BNR.429	REVISION/DATE: PROJECT NO.: 2012140	
REV./DESCRIPTION	SEKSJONERING BYGG 3, PLAN 1 OG 2	DRAWING NO.: 17412140A22	
	 ARKOCONSULT AS, Postboks 103, 5291 Valesf. Tel.: 56390003 - Fax.: 56191130 - Mob.: 93241511 Mail: post@arkoconsult.no - Org.nr.: 997089782 MVA	SCALE: 1:200	FORMAT: A4
		DRAWN: LAH	DATE: 21.02.2014




PLAN 1

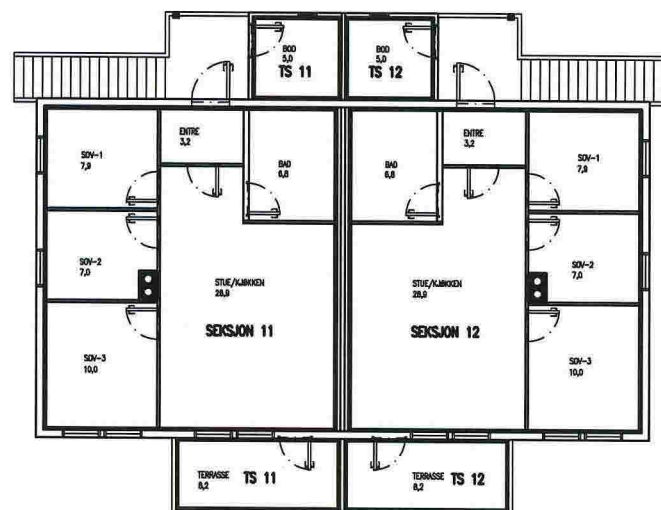


PLAN 2


SEKSJONERINGSBEGJÆRING  
 VEDLEGG 3  
 RADØY KOMMUNE  
 GNR.45 BNR.429

MÅLESTOKK: 1:200  
 DATO: 21.02.2014  
 ADRESSE: MANGER  
 5936 MANGER

DATE/SIGN	NOTE!	ACCORDING TO INTERNATIONAL LAWS, THIS DRAWING IS THE PROPERTY OF ARKOCONSULT AS. THE DRAWING CAN NOT BE USED, MADE PUBLIC OR HANDED OVER TO A THIRD PARTY WITHOUT OUR WRITTEN CONSENT. ANY INFRINGEMENT WILL LEAD TO LEGAL PROCEEDINGS.		
	<ul style="list-style-type: none"> <li>* PART OF DRAWING MAY NOT BE SHOWN IN SCALE</li> <li>* DO NOT TAKE MEASURES ON DRAWING</li> <li>* ONLY RELAY ON GIVE DIMENSIONS</li> </ul>			
RILI, 4 MANN'S BOLIG MANGER, GNR.45/BNR.429		REVISION/DATE:		
SEKSJONERING BYGG 3, PLAN 1 OG 2		PROJECT NO.: 2012140		
		DRAWING NO.: 17412140A22		
REV. DESCRIPTION			SCALE: 1:200	FORMAT: A4
	ARKOCONSULT AS, Postboks 103, 5291 Valest.f. Tel.: 56390003 - Fax: 56191130 - Mob.: 93241511 Mail: post@arkoconsult.no - Org.nr.: 997089782 MVA		DRAWN: LAH	DATE: 21.02.2014
			CHECKED:	DATE:

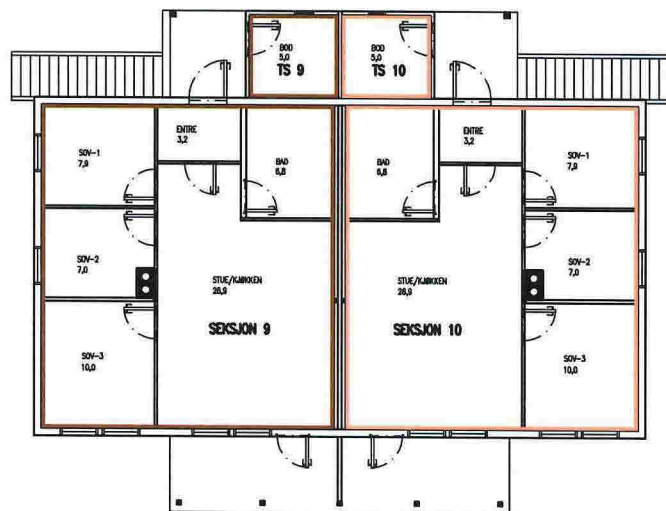


PLAN 1

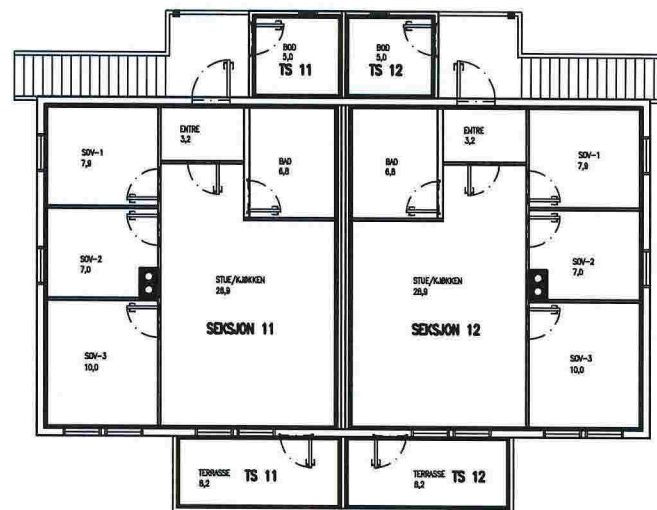

PLAN 2

SEKSJONERINGSBEGJÆRING  
 VEDLEGG 3  
 RADØY KOMMUNE  
 GNR.45 BNR.429

MÅLESTOKK: 1:200  
 DATO: 21.02.2014  
 ADRESSE: MANGER  
 5936 MANGER

DATE/SIGN	NOTE: * PART OF DRAWING MAY NOT BE SHOWN IN SCALE * DO NOT TAKE MEASURES ON DRAWING * ONLY RELAY ON GIVE DIMENSIONS	ACCORDING TO INTERNATIONAL LAWS, THIS DRAWING IS THE PROPERTY OF ARKOCONSULT AS. THE DRAWING CAN NOT BE USED, MADE PUBLIC OR HANDED OVER TO A THIRD PART WITHOUT OUR WRITTEN CONSENT. ANY INFRINGEMENT WILL LEAD TO LEGAL PROCEEDINGS.	
	RILI, 4 MANN'S BOLIG MANGER, GNR.45/BNR.429	REVISION/DATE: PROJECT NO.: 2012140	
REV/ DESCRIPTION	SEKSJONERING BYGG 3, PLAN 1 OG 2	DRAWING NO.: 17412140A22	
	 ARKOCONSULT AS, Postboks 103, 5291 Valest.f. Tel.: 56390003 - Fax: 56191130 - Mob.: 93241511 Mail: post@arkoconsult.no - Org.nr.: 997089782 MVA	SCALE: 1:200	FORMAT: A4
		DRAWN: LAH	DATE: 21.02.2014