


D-1

13-October-2014

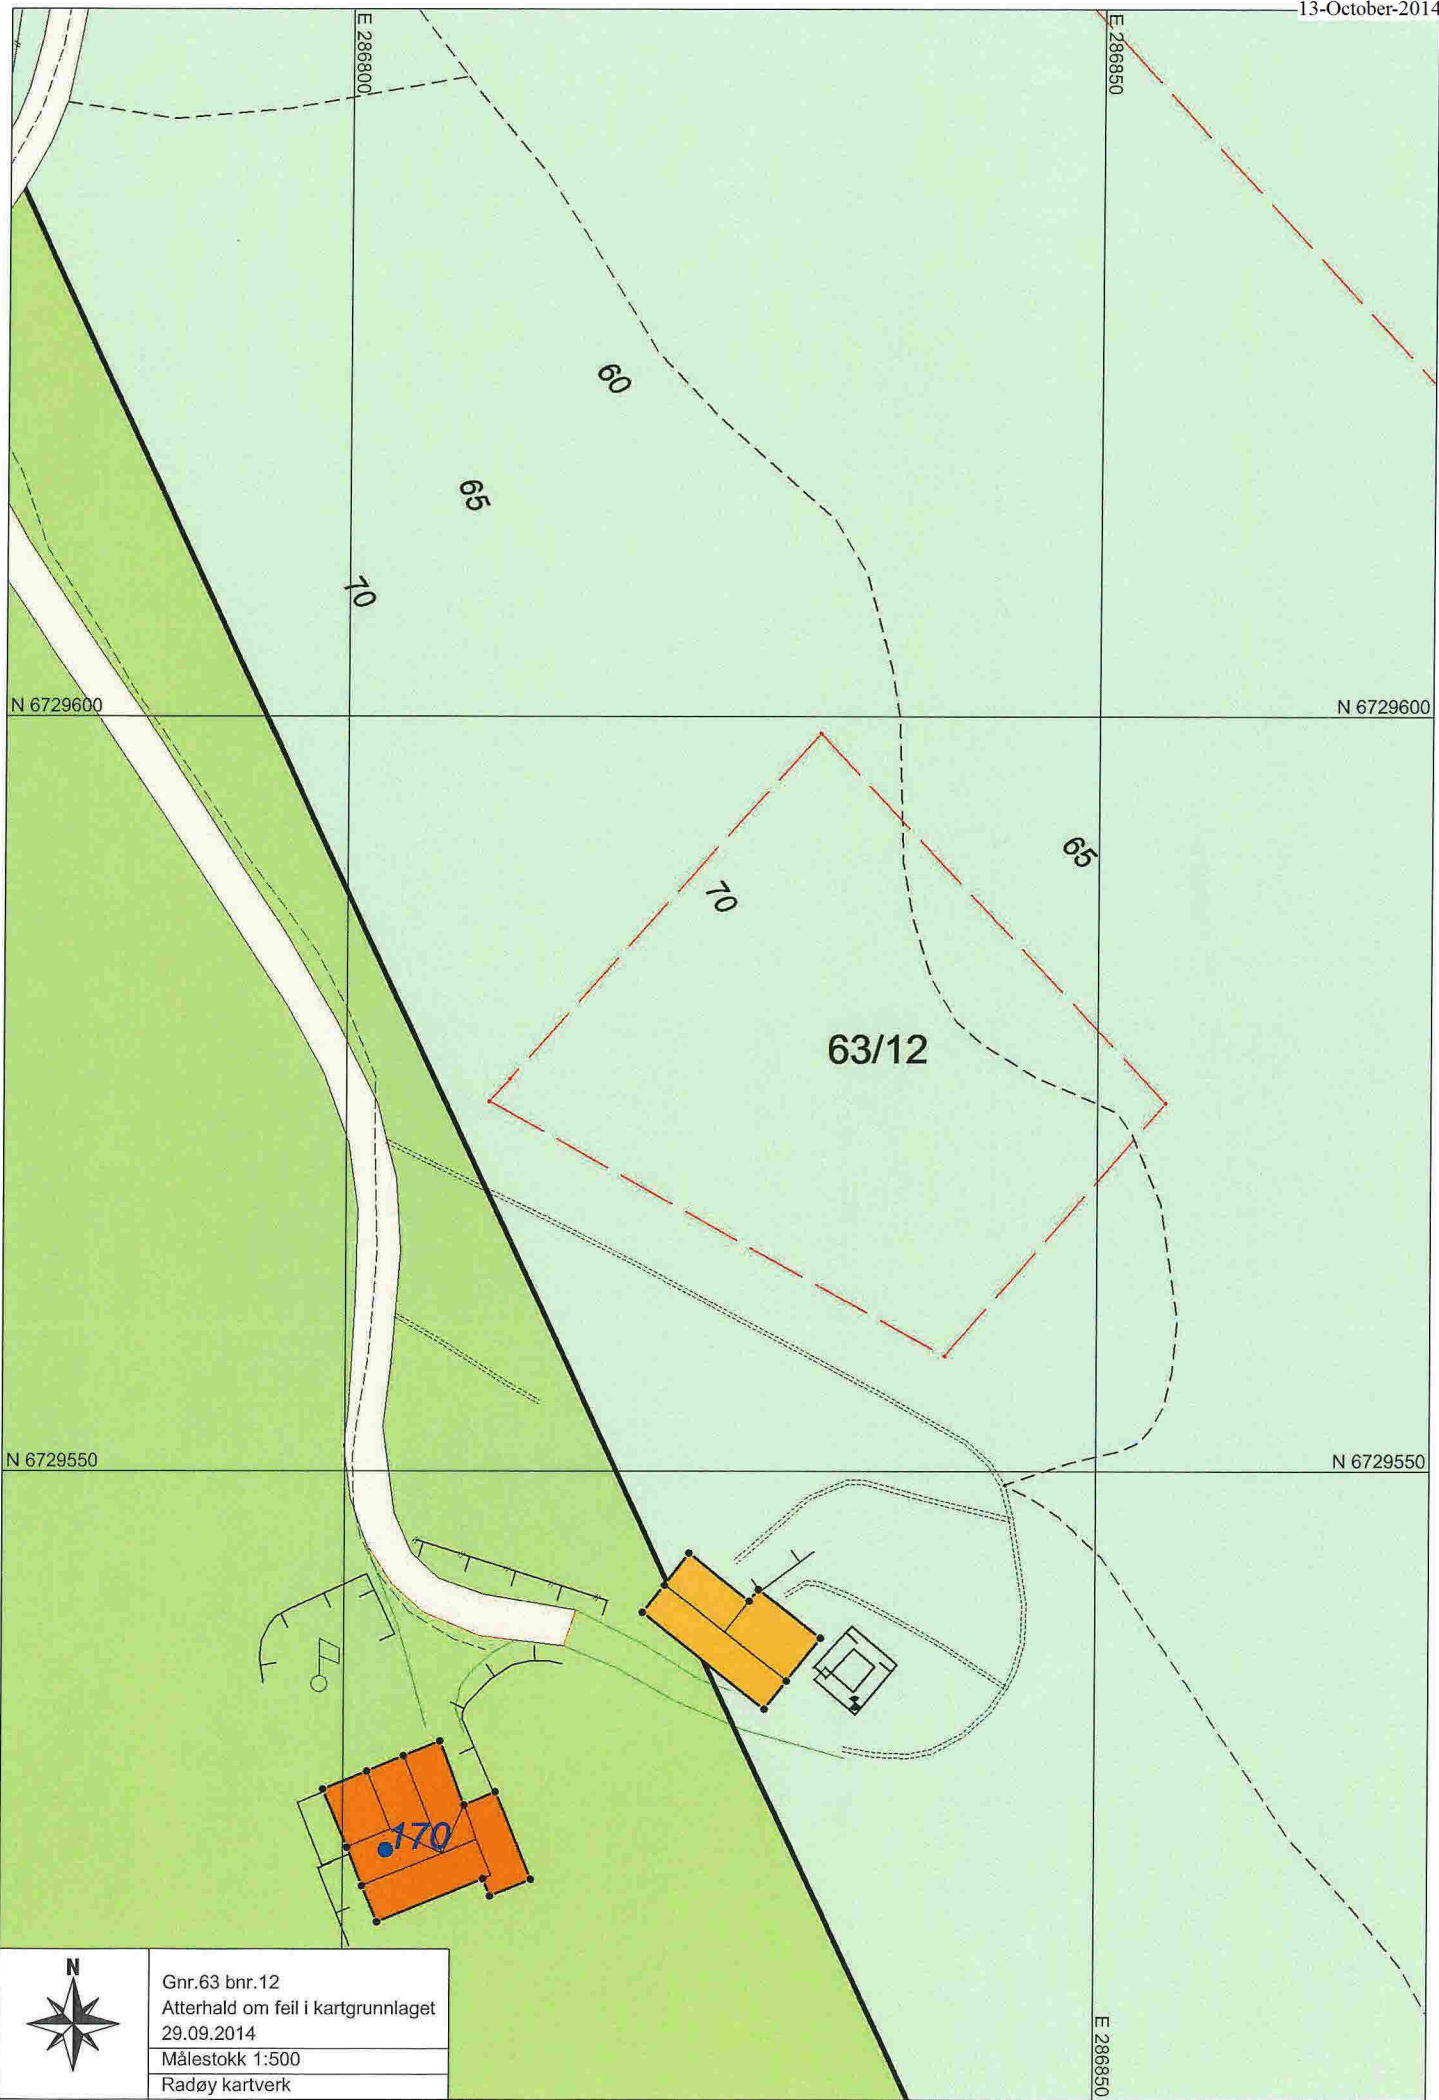


Gnr.63 bnr.12
Atterhald om feil i kartgrunnlaget
29.09.2014
Målestokk 1:500
Radøy kartverk

D-12



Gnr.63 bnr.12
Atterhald om feil i kartgrunnlaget
01.09.2014
Målestokk 1:1000
Radøy kartverk

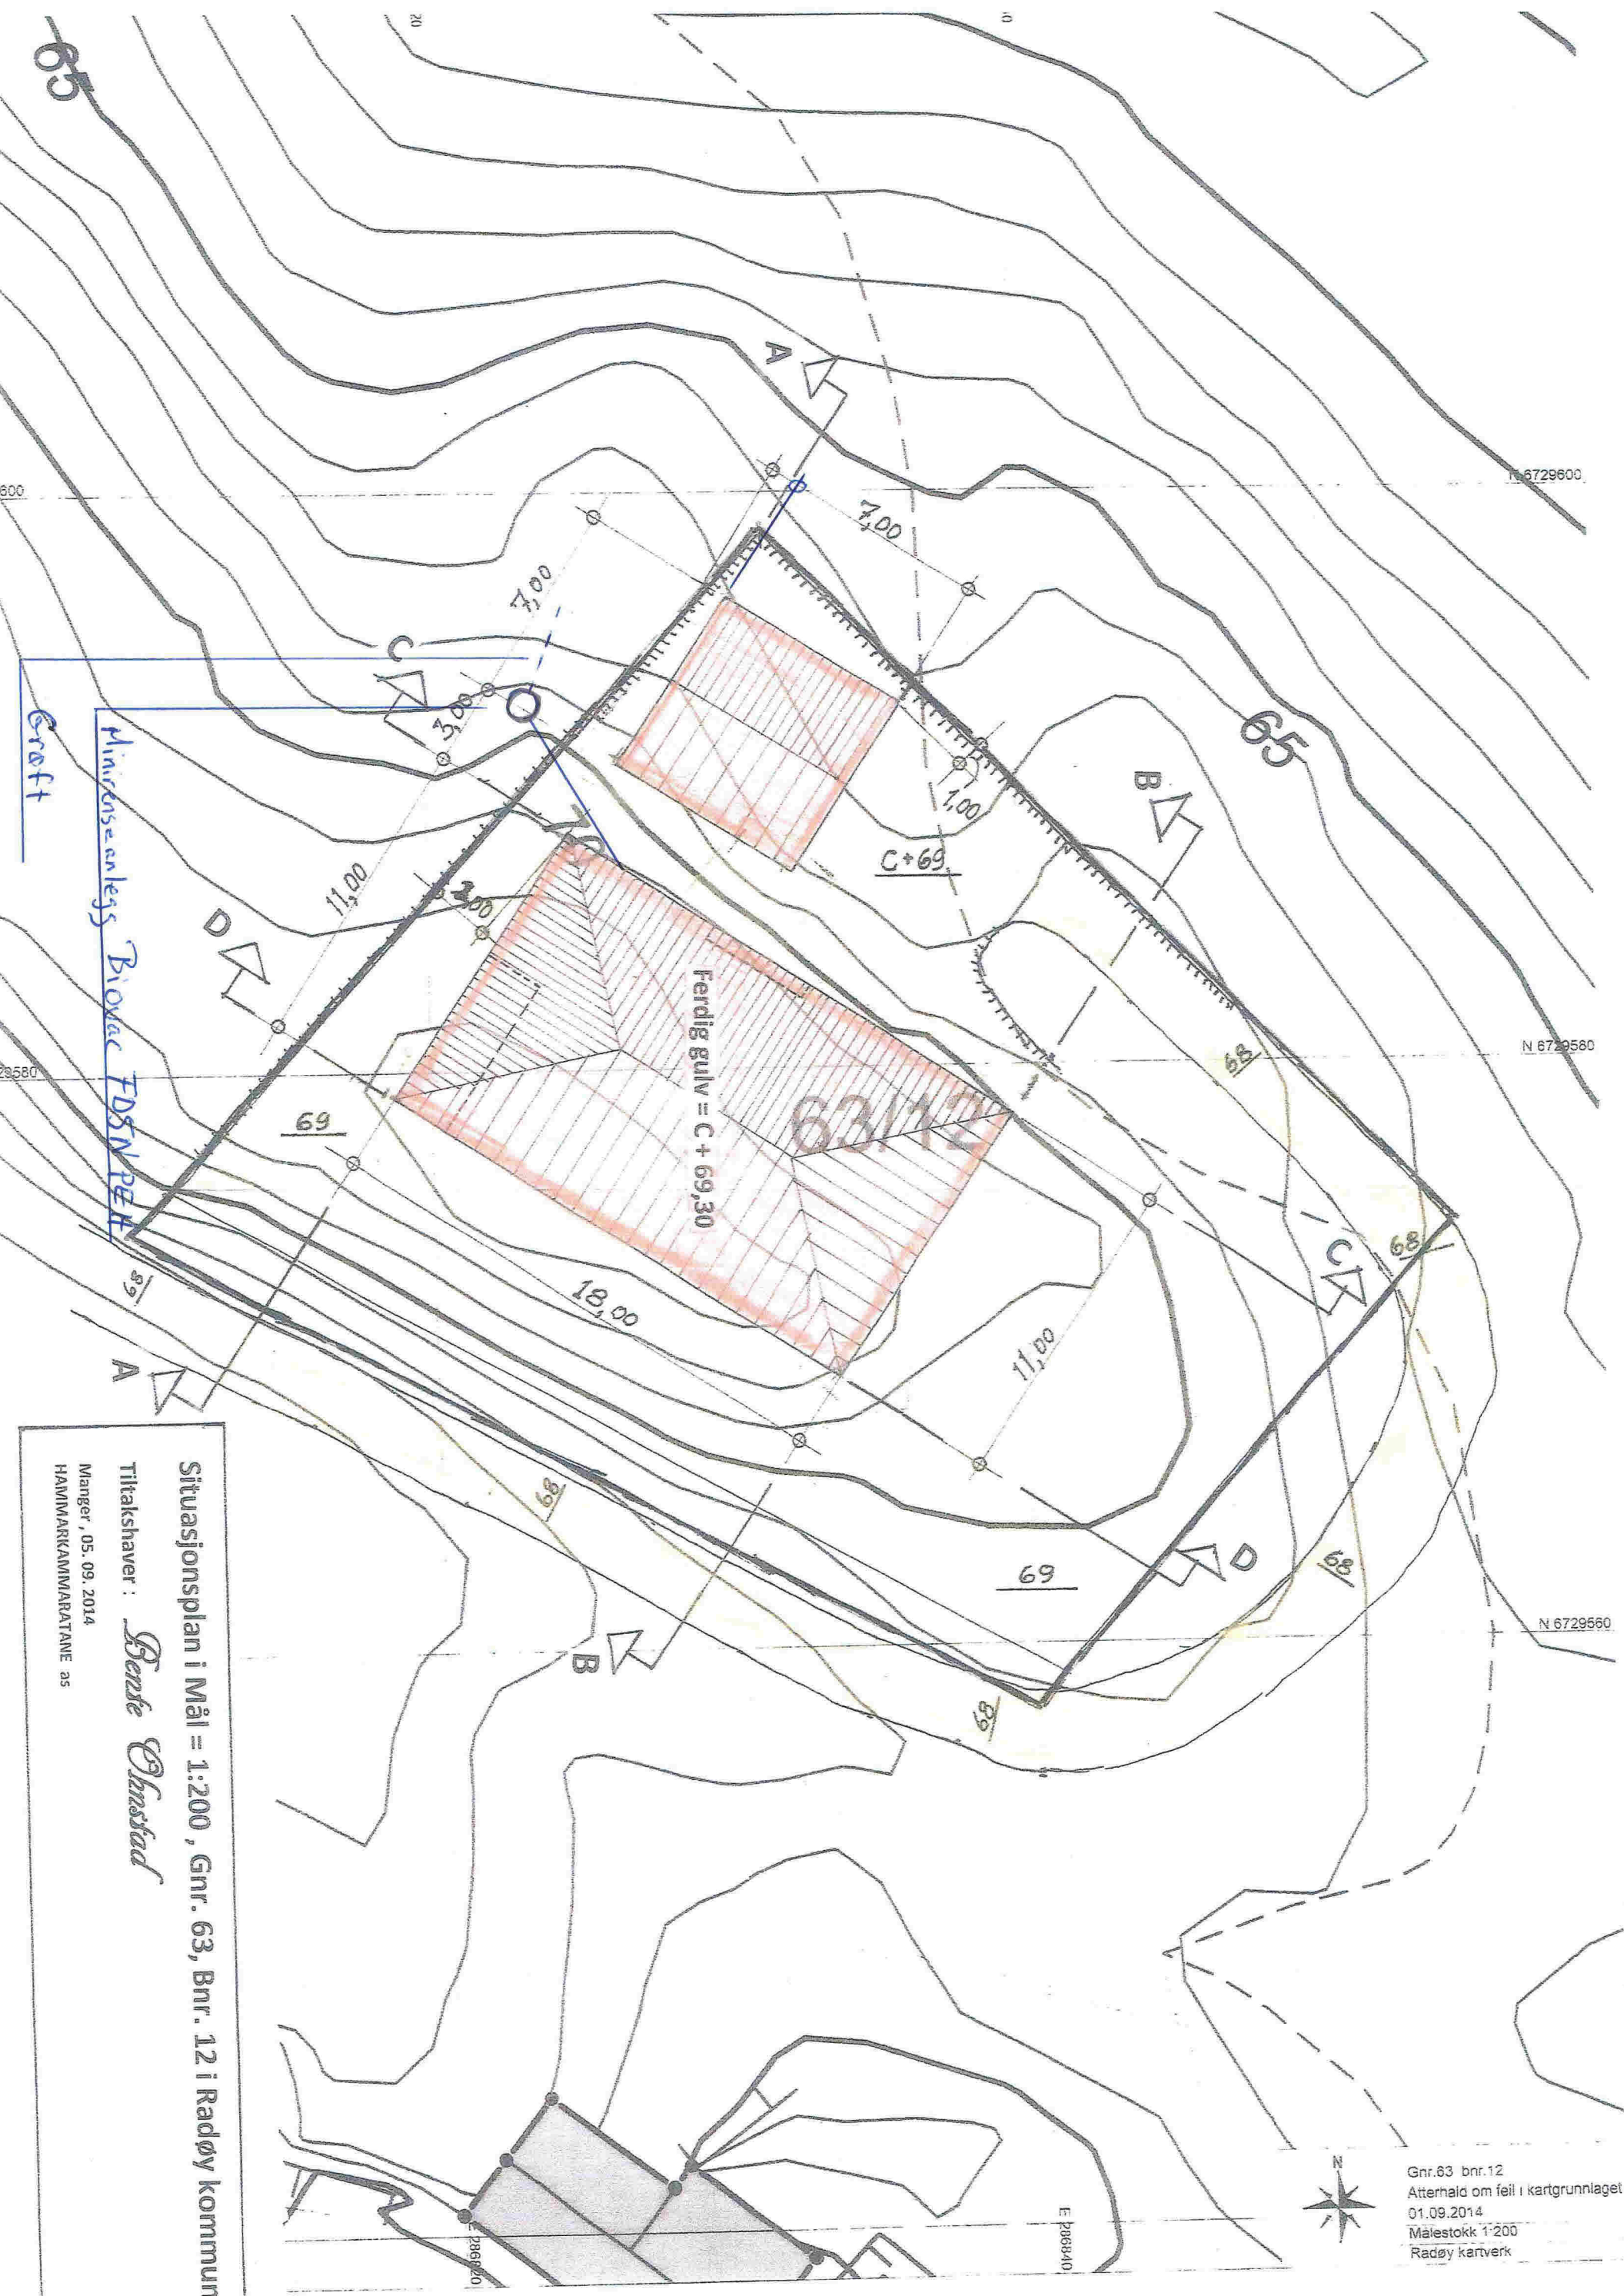

Miniskens anlegg
 Biovac FDSN P&H
 Graft

Situasjonsplan i Mål = 1:200, Gnr. 63, Bnr. 12 i Radøy kommune

Tiltakshaver : *Bente Ørnstad*

Manger, 05. 09. 2014
 HAMMARKAMMARBATANE as



Gnr.63 bnr.12
 Atterhald om feil i kartgrunnlaget
 01.09.2014
 Målestokk 1:200
 Radøy kartverk