


D-1

19-November-2014

Tilbygg Ole Ingmar Haugland

09.10.2014

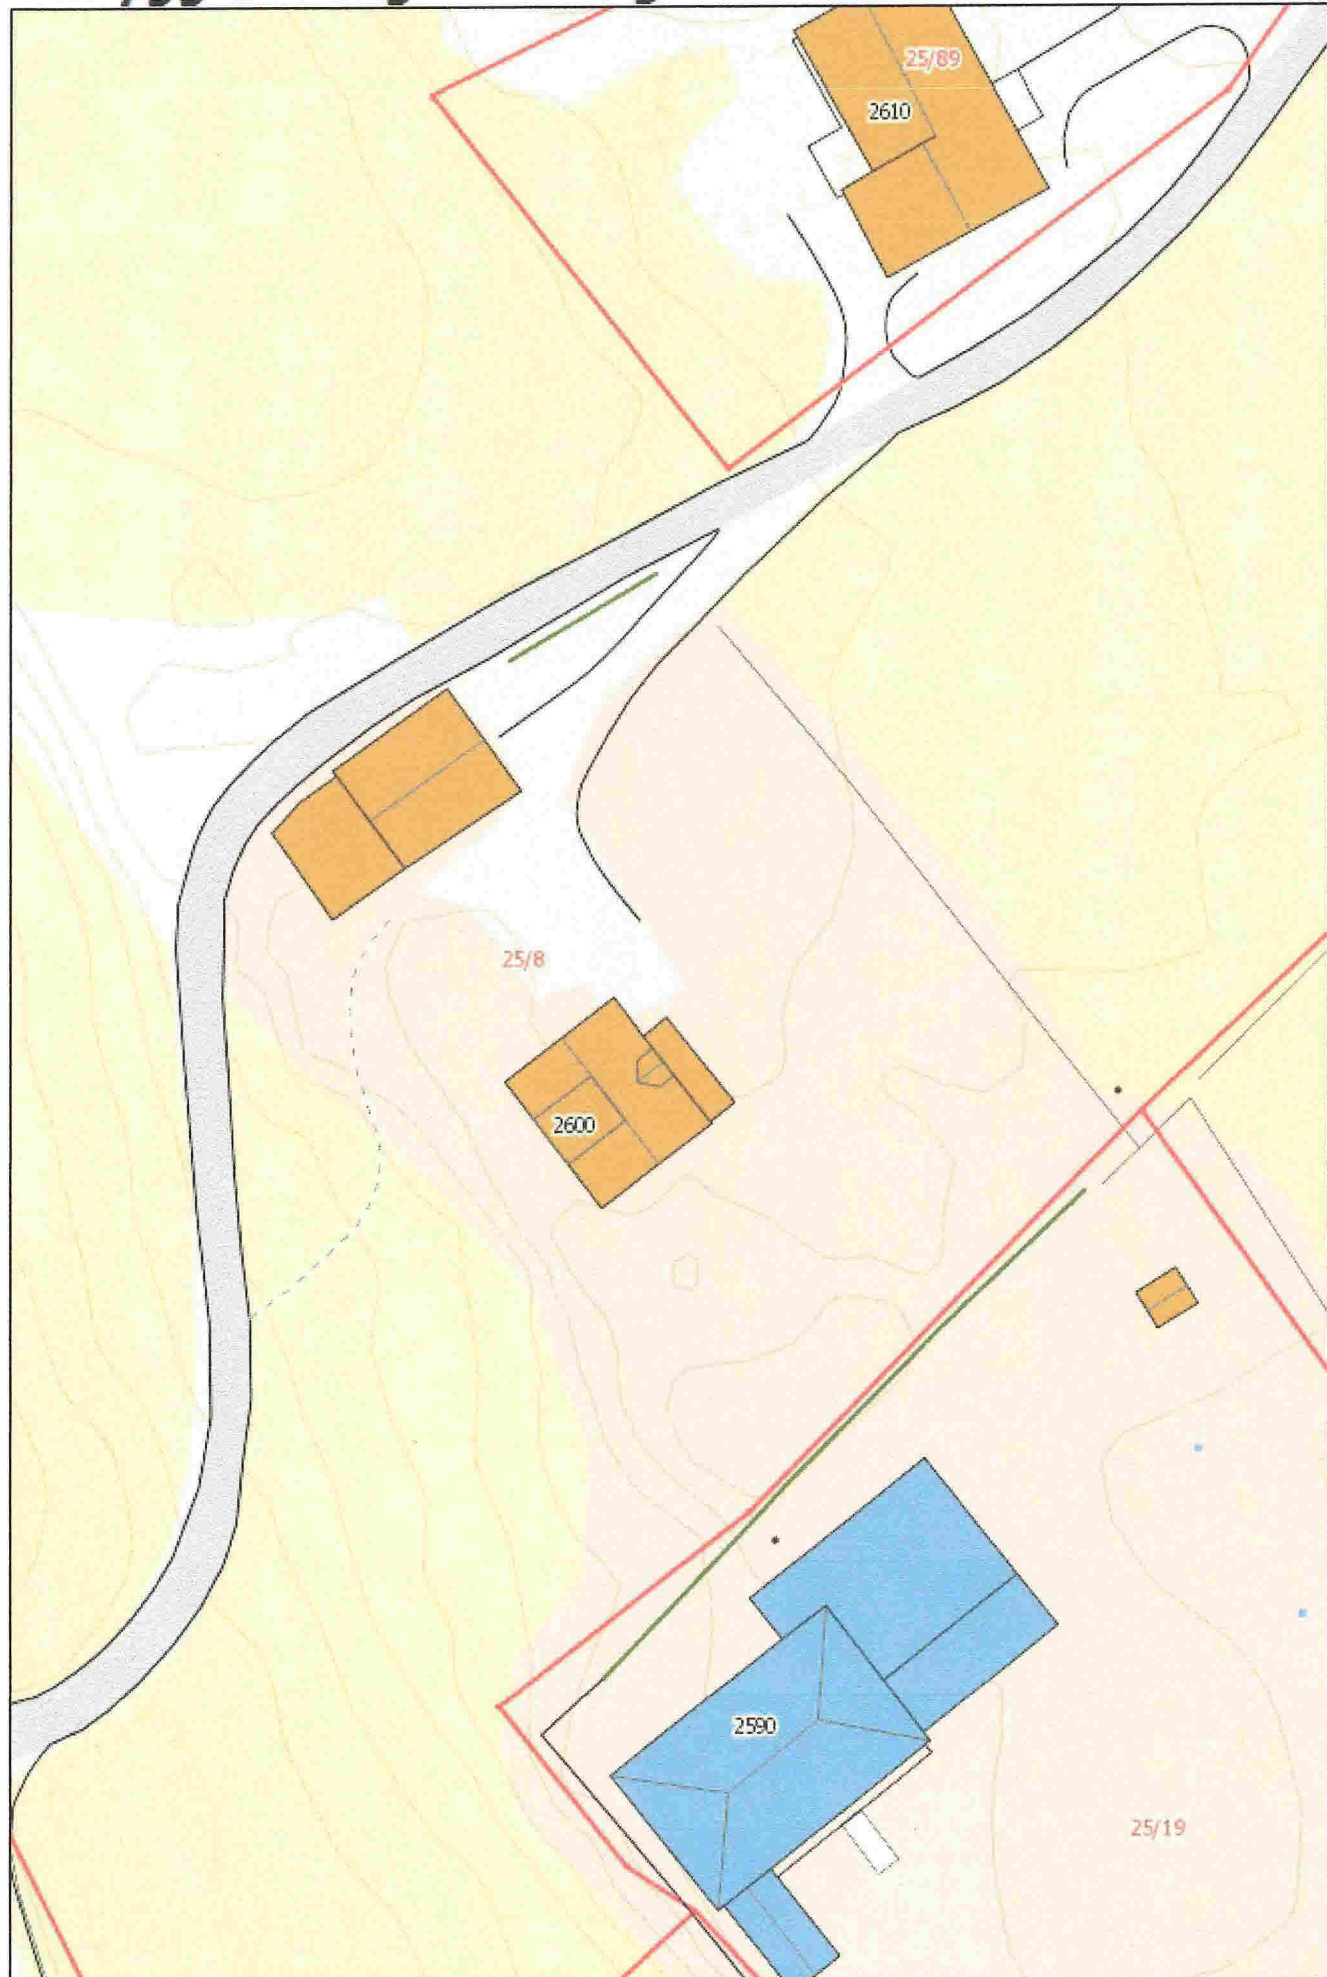


Målestokk: 1:500

D-2

Tilbygg Ole Ingmar Haugland

09.10.2014

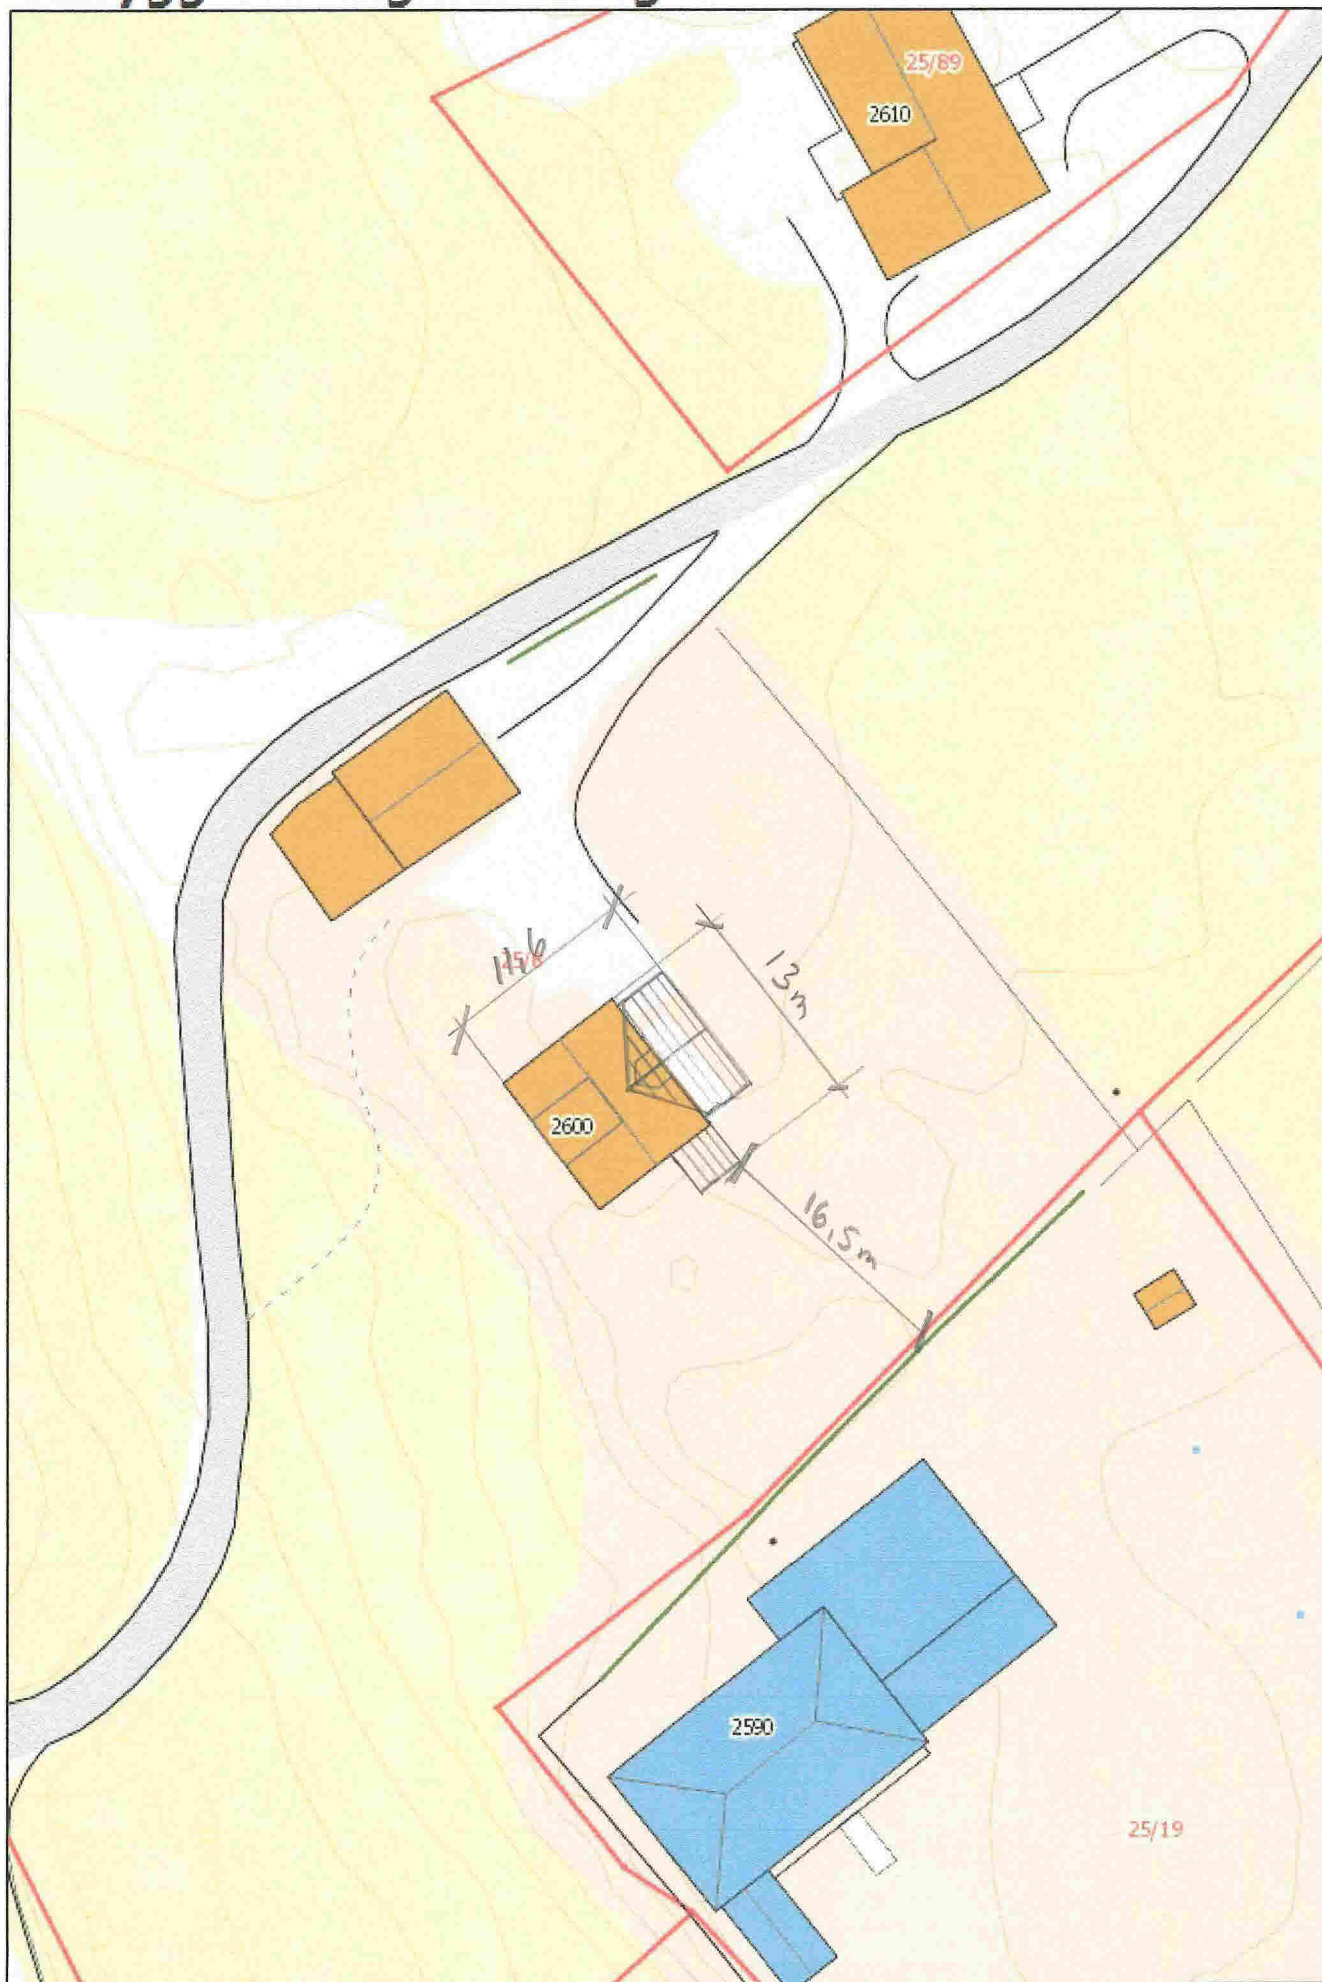

Målestokk: 1:500