


99/24 ANNE LIV SOLTVECHT

My garage. 1:50

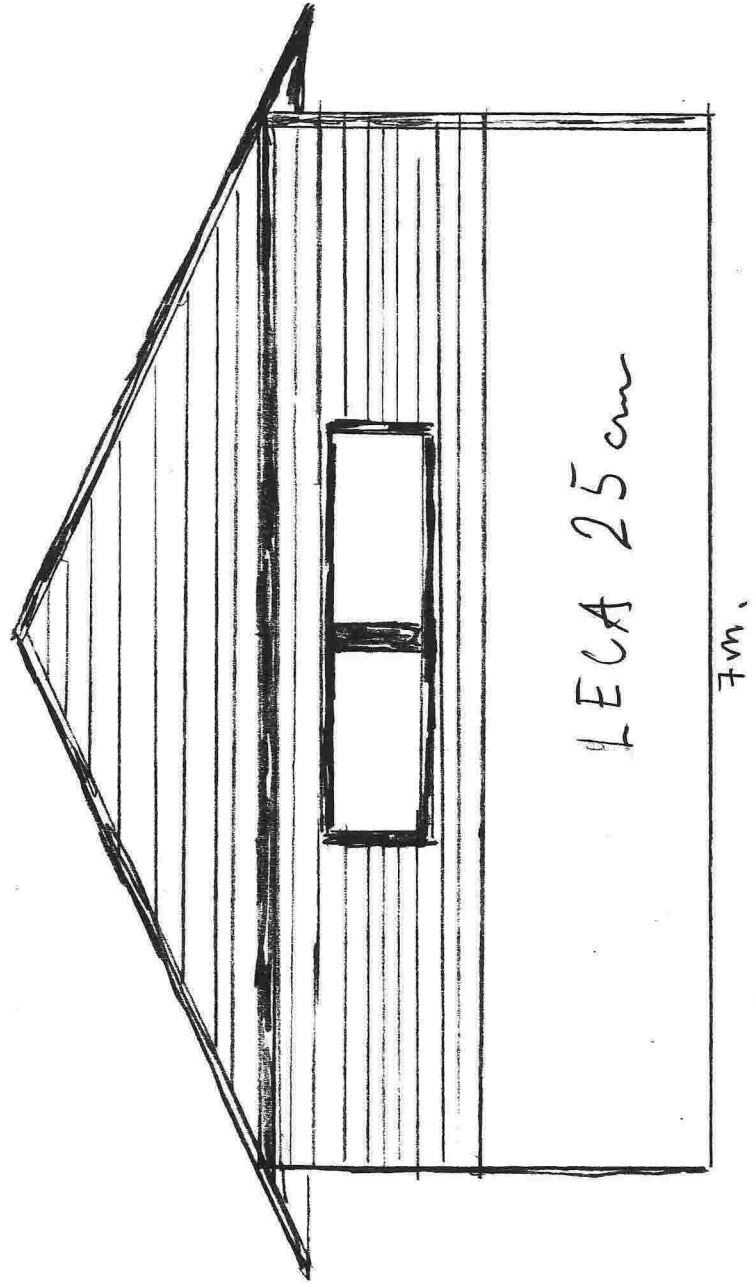

LECA 25 cm

7m.


VEDLEGG E. 2.


SYD

1:50


99/24 Anne Liv Soltvedt.

Grunnpl garage. 1:100

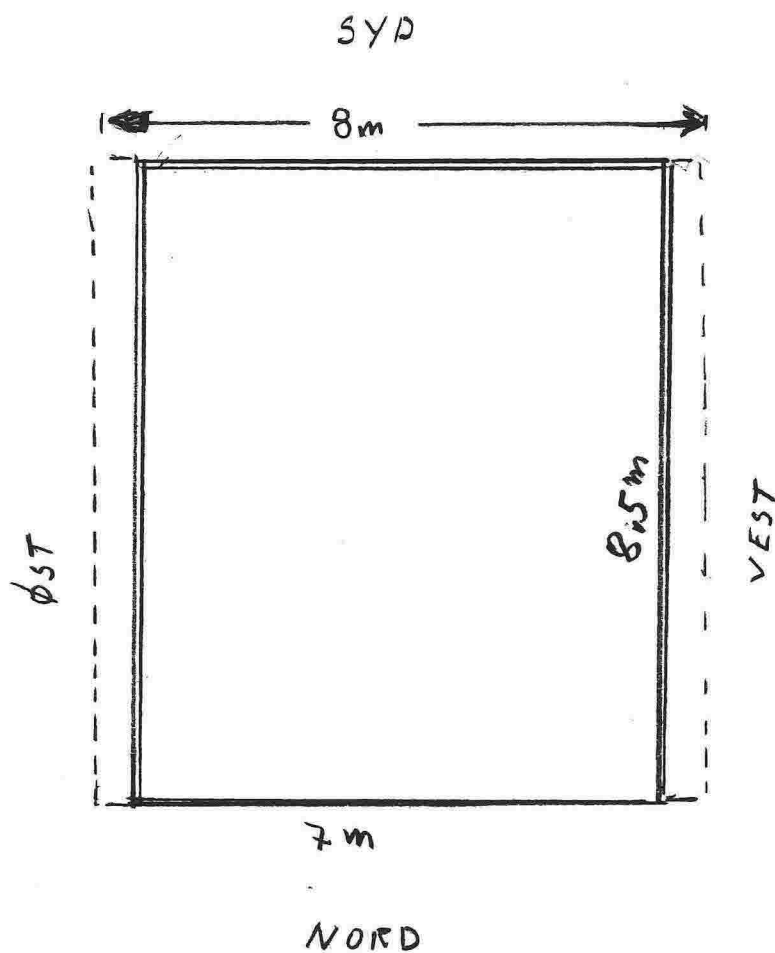

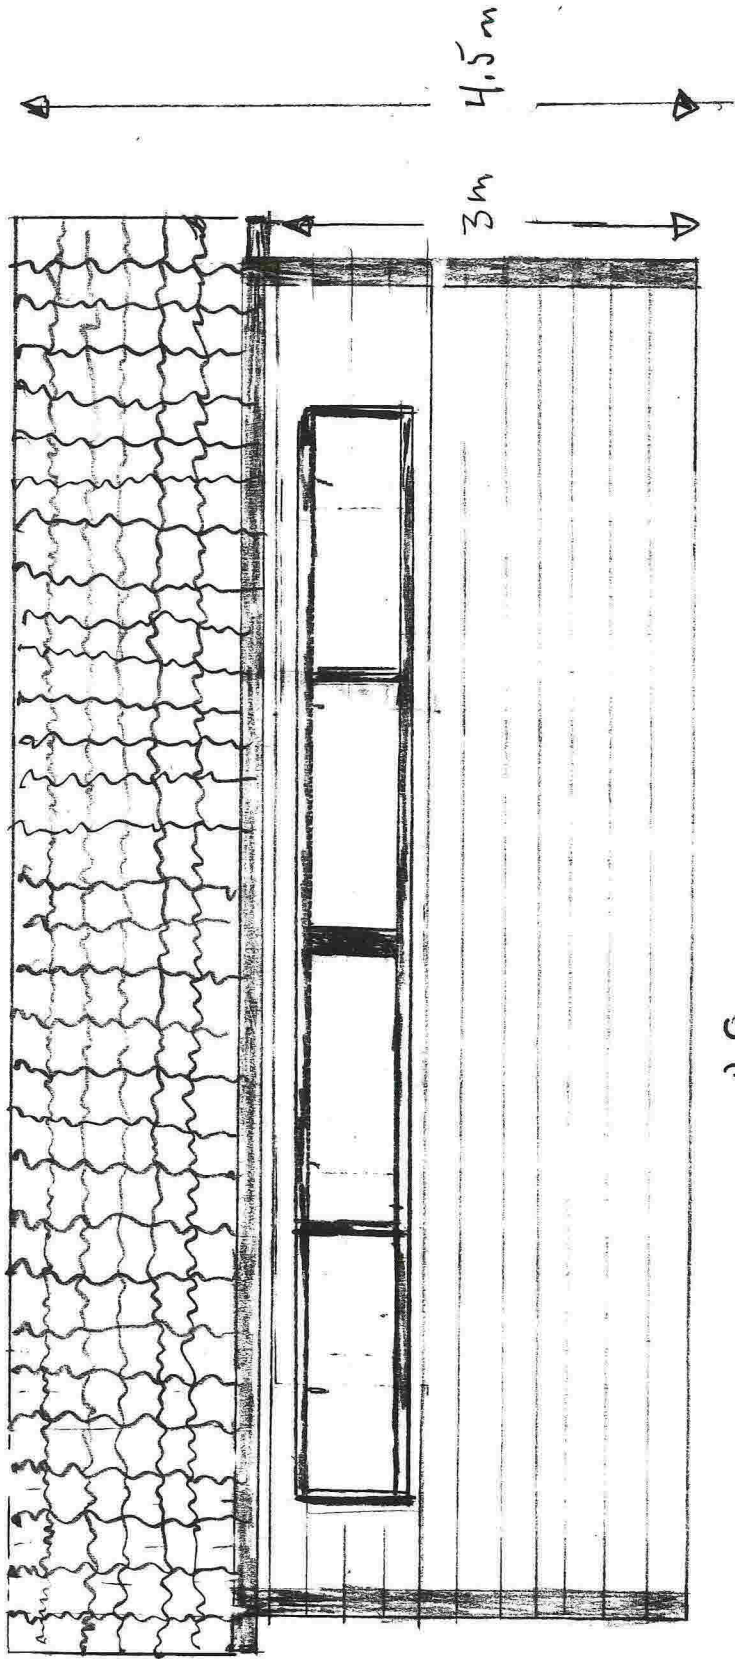

VEDLEGG . E 24

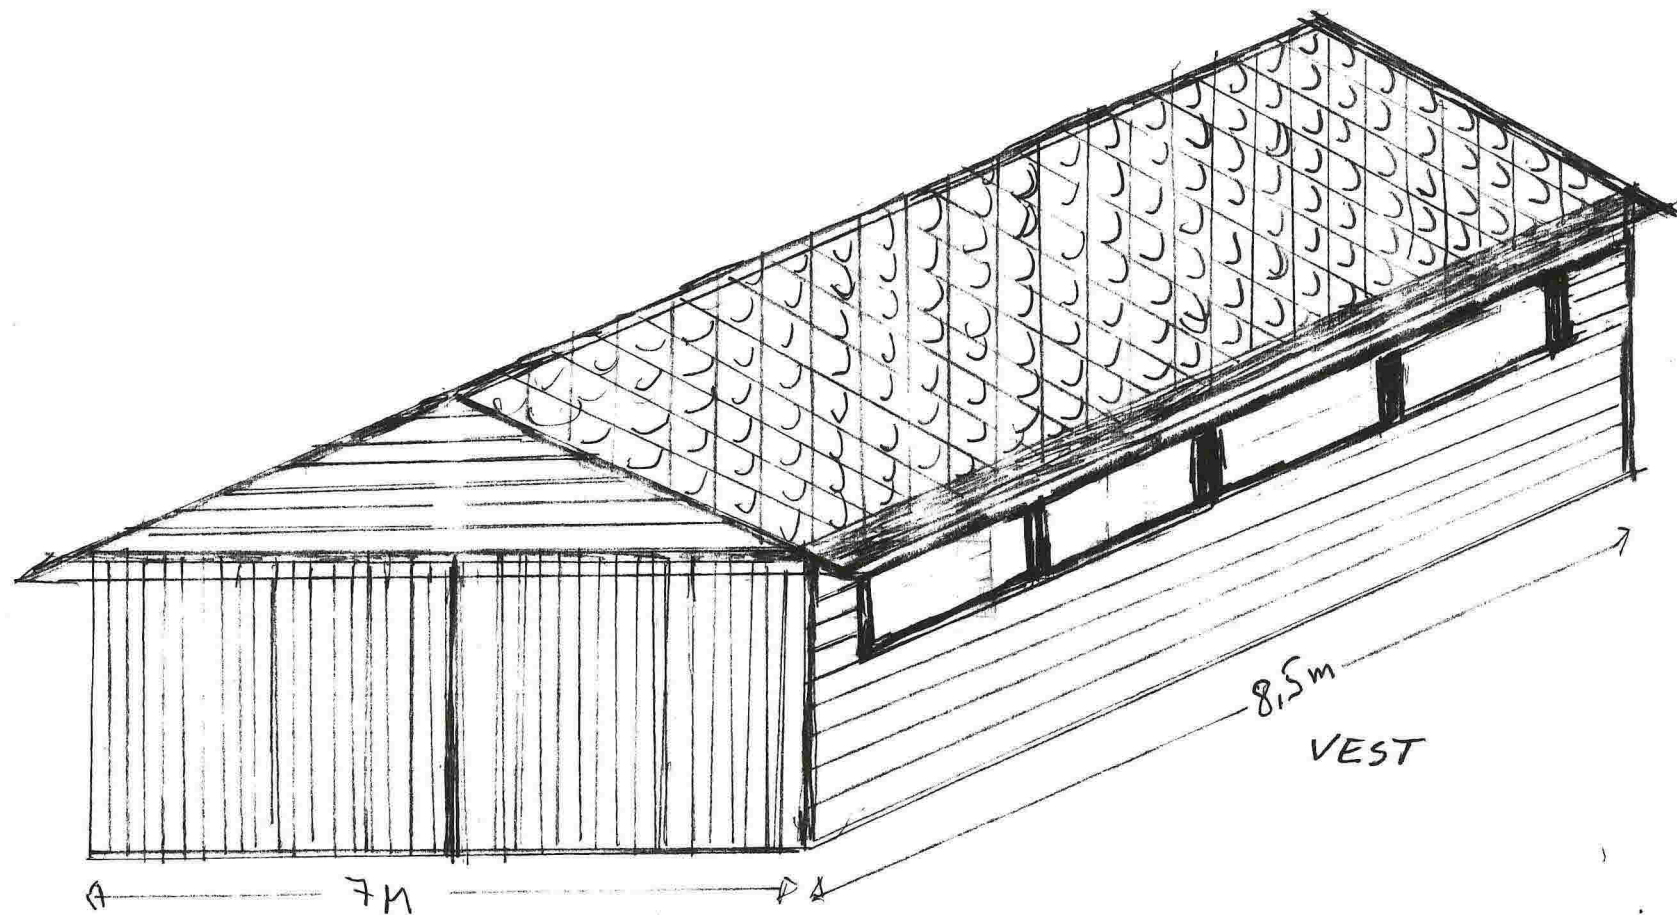

VEDLEGG E 3

NORD

1:75

