


FASADE SYD-ØST
M=1:100
KFR PROFIL 5, TEGN NR 04

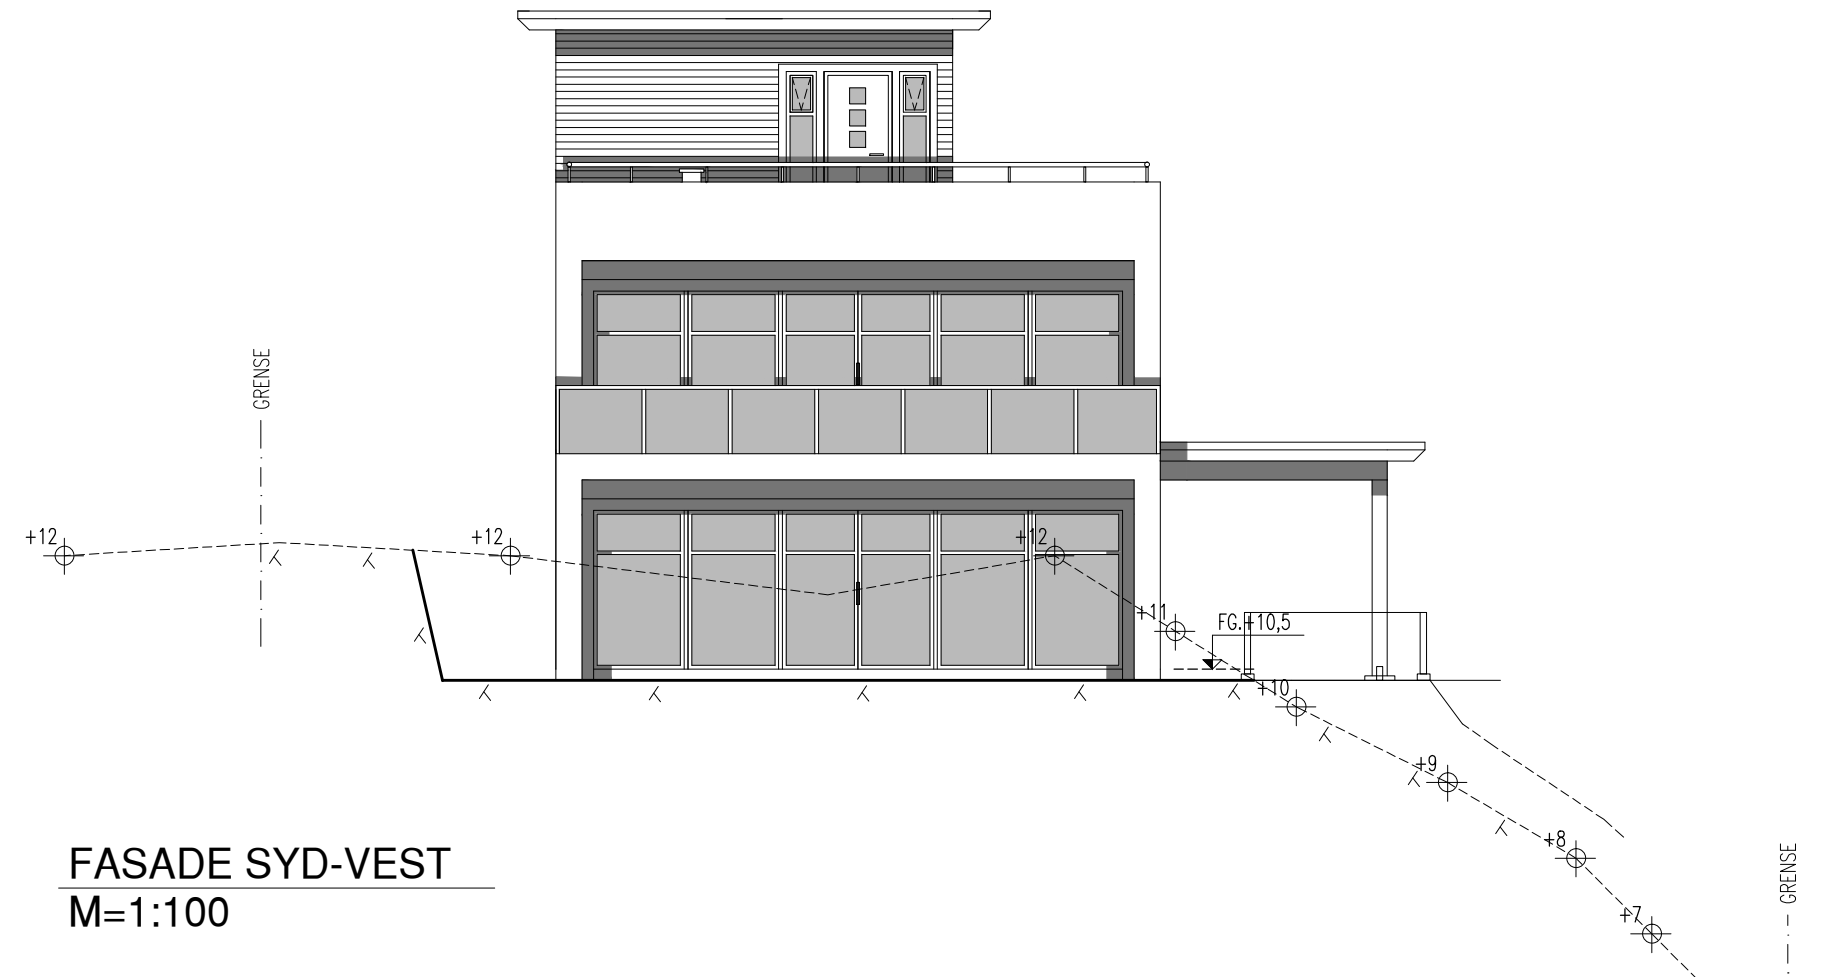

FASADE SYD-VEST
M=1:100

Rev.	Dato	Forandring	Sign.	Kontr. av.
SISSEL PETERSEN			Tegn. av. IBE	Dato 05.11.13
ENEBOLIG RADØY - 21 / 78			Kontr. av.	Dato
FASADE SYD-ØST FASADE SYD-VEST			Målestokk A3: 1:100	
ibbens design & arkitektur			Prosjekt nr.	
			Tegn. nr. 16	Rev.

16.DWG