


PROFIL NR.	0	25	50
HOR.KURV.	R=∞		
BREDDDEVT.	-----		
TVERRFALL	1,0%		
H.kj.b.k.	-----		
V.kj.b.k.	-----		
PROFIL H.	17,286	13,000	13,000
TERRENG H.	16,980	13,275	13,000
OVERBYGN.T.	Varierer		

PROFIL NR.	0	25	50
HOR.KURV.	R=∞	R=200	R=∞
BREDDDEVT.	-----		
TVERRFALL	1,0%		
H.kj.b.k.	-----		
V.kj.b.k.	-----		
PROFIL H.	13,687	10,500	10,500
TERRENG H.	13,280	10,825	10,500
OVERBYGN.T.	Varierer		

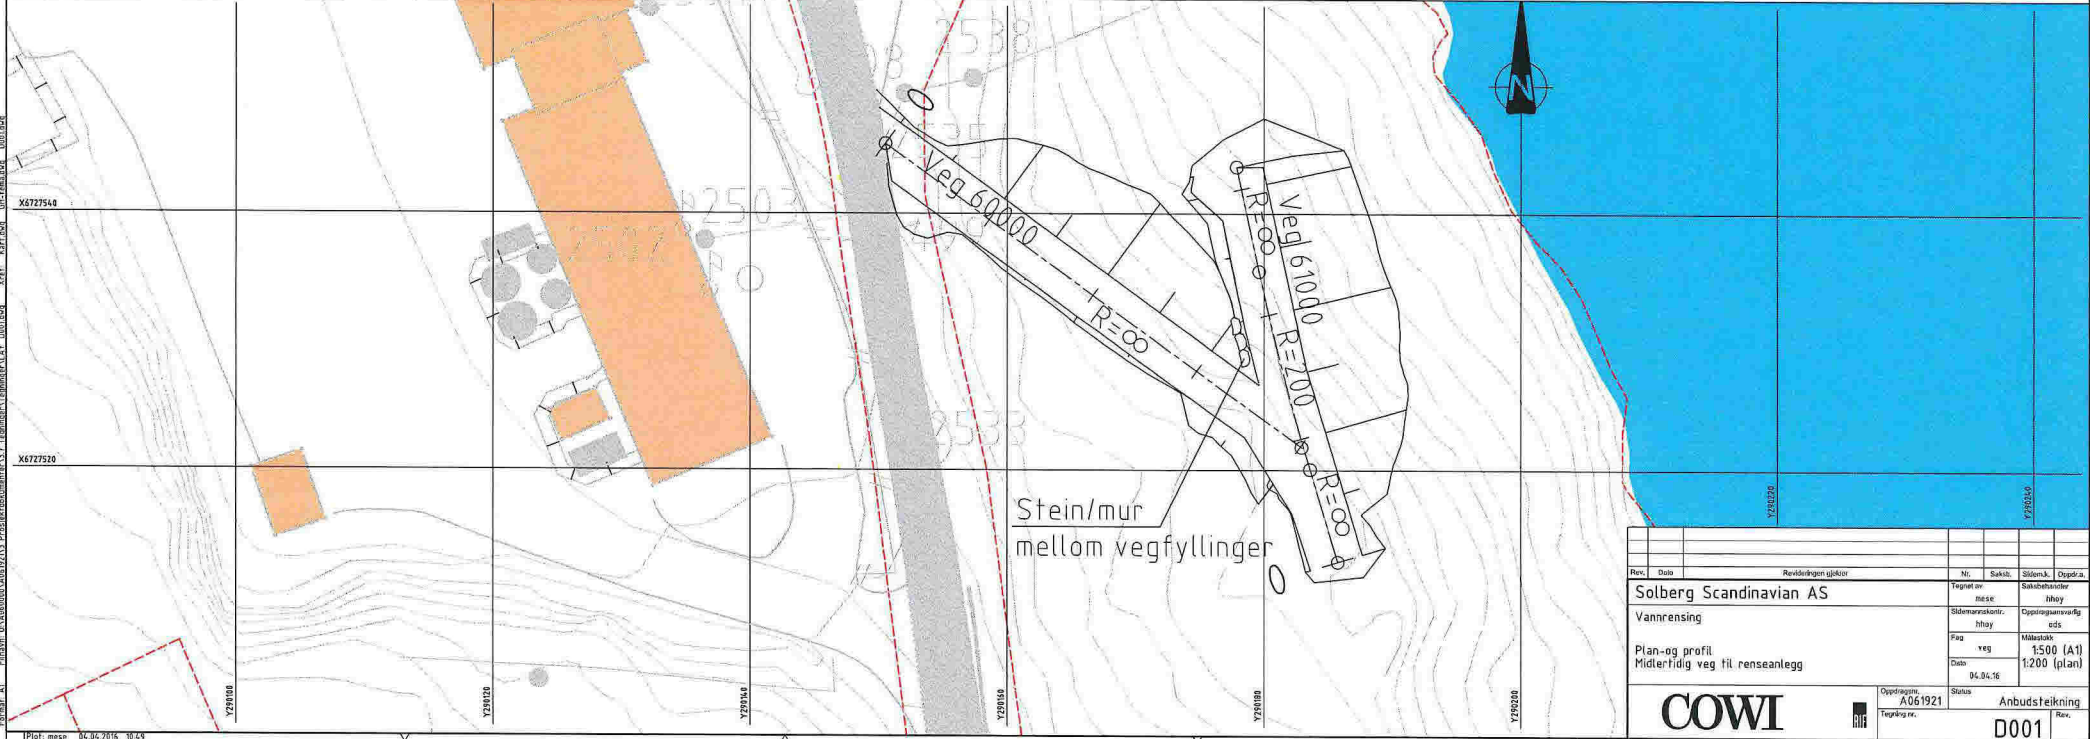

Rev.	Dato	Revisjonen gjelder	Nr.	Saksl.	Sildemk.	Oppdr.
Solberg Scandinavian AS			Tegnet av			
Vanrensing			Sakshenning			
Plan-og profil			Oppdragsnummer			
Midlertidig veg til renseanlegg			eds			
			Målestokk			
			4:500 (A1)			
			1:200 (plan)			
			Dato			
			04.04.16			
			Status			
			Anbudsteikning			
			Rev.			
			D001			

COWI

Oppdragsnr. A061921
Tegning nr.

Filnavn: A1 - Filnavn: D:\15505000\A061921\3 - Plan-og profil\Vanrensing\A1_V_001.dwg
 Xref: Arr.dwg
 Brukernavn: Yngve.M.A.V. 0801.dwg
 Dato: 04.04.2016 10:43
 Plottet: messe