


REV A 31.08.13 JUSTERT Plassering HYTTE
REV B 16.05.16 JUSTERT Plassering HYTTE

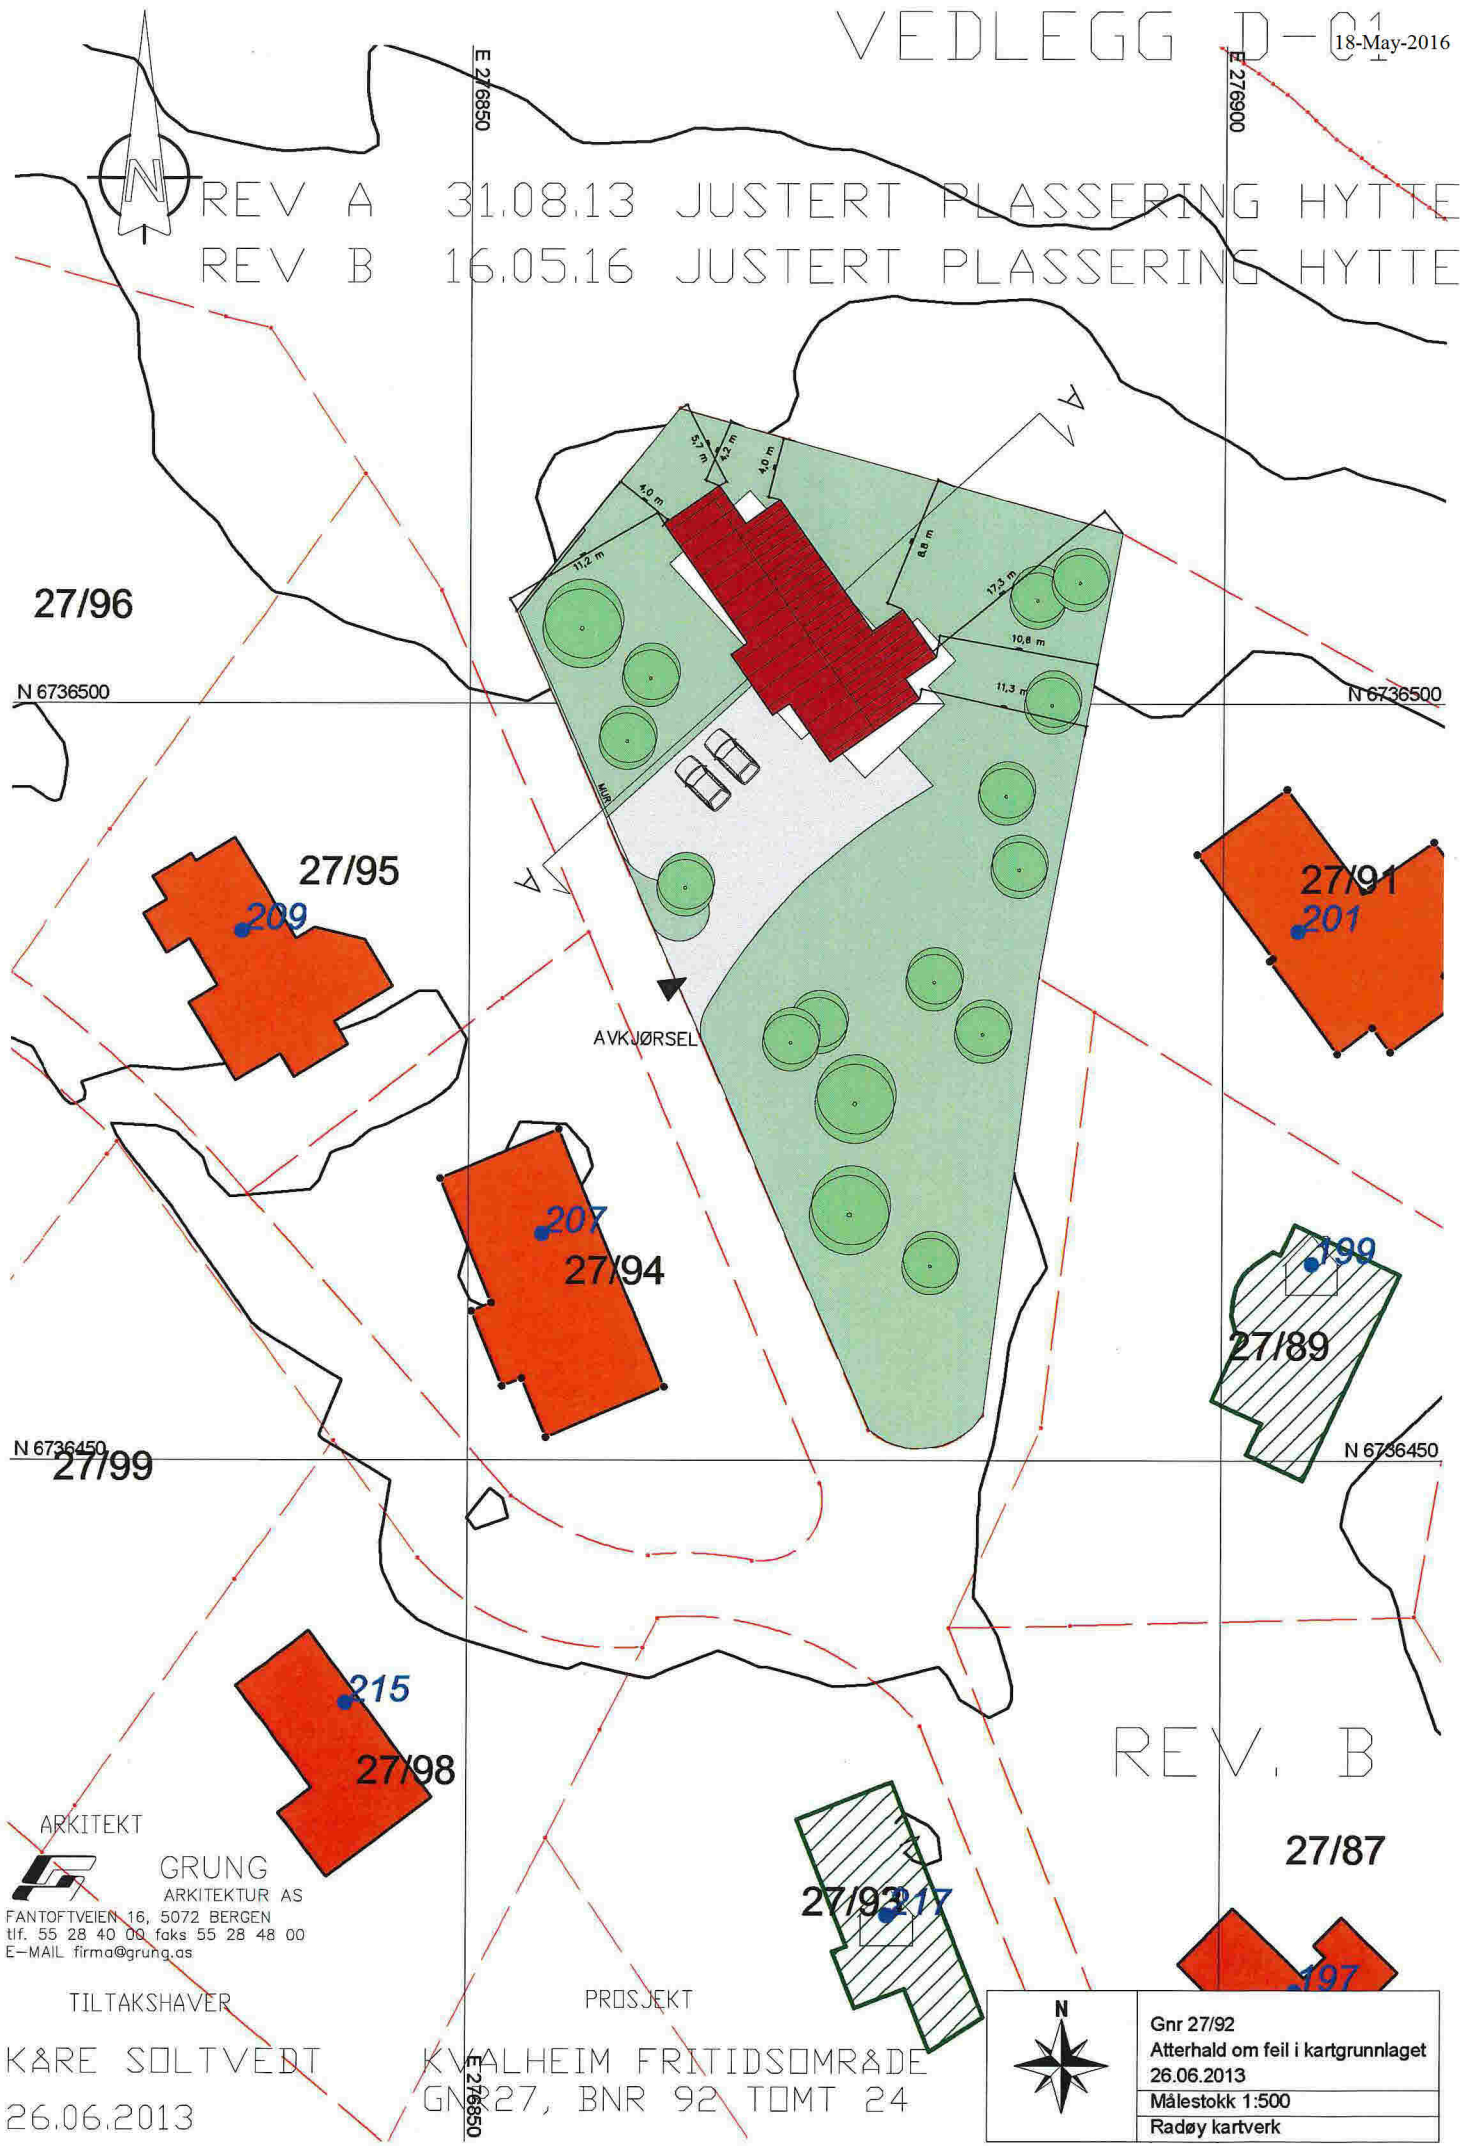


ARKITEKT
 GRUNG
 ARKITEKTUR AS
 FANTOFTVEIEN 16, 5072 BERGEN
 tlf. 55 28 40 00 faks 55 28 48 00
 E-MAIL firma@grung.as

TILTAKSHAVER
 KÅRE SOLTVEBT
 26.06.2013

PROSJEKT
 KVALHEIM FRITIDSSOMRÅDE
 Gnr 27, Bnr 92 TOMT 24

	Gnr 27/92
	Atterhald om feil i kartgrunnlaget
	26.06.2013
	Målestokk 1:500
Radøy kartverk	

REV A 31.08.13 JUSTERT Plassering HYTTE
REV B 16.05.16 JUSTERT Plassering HYTTE

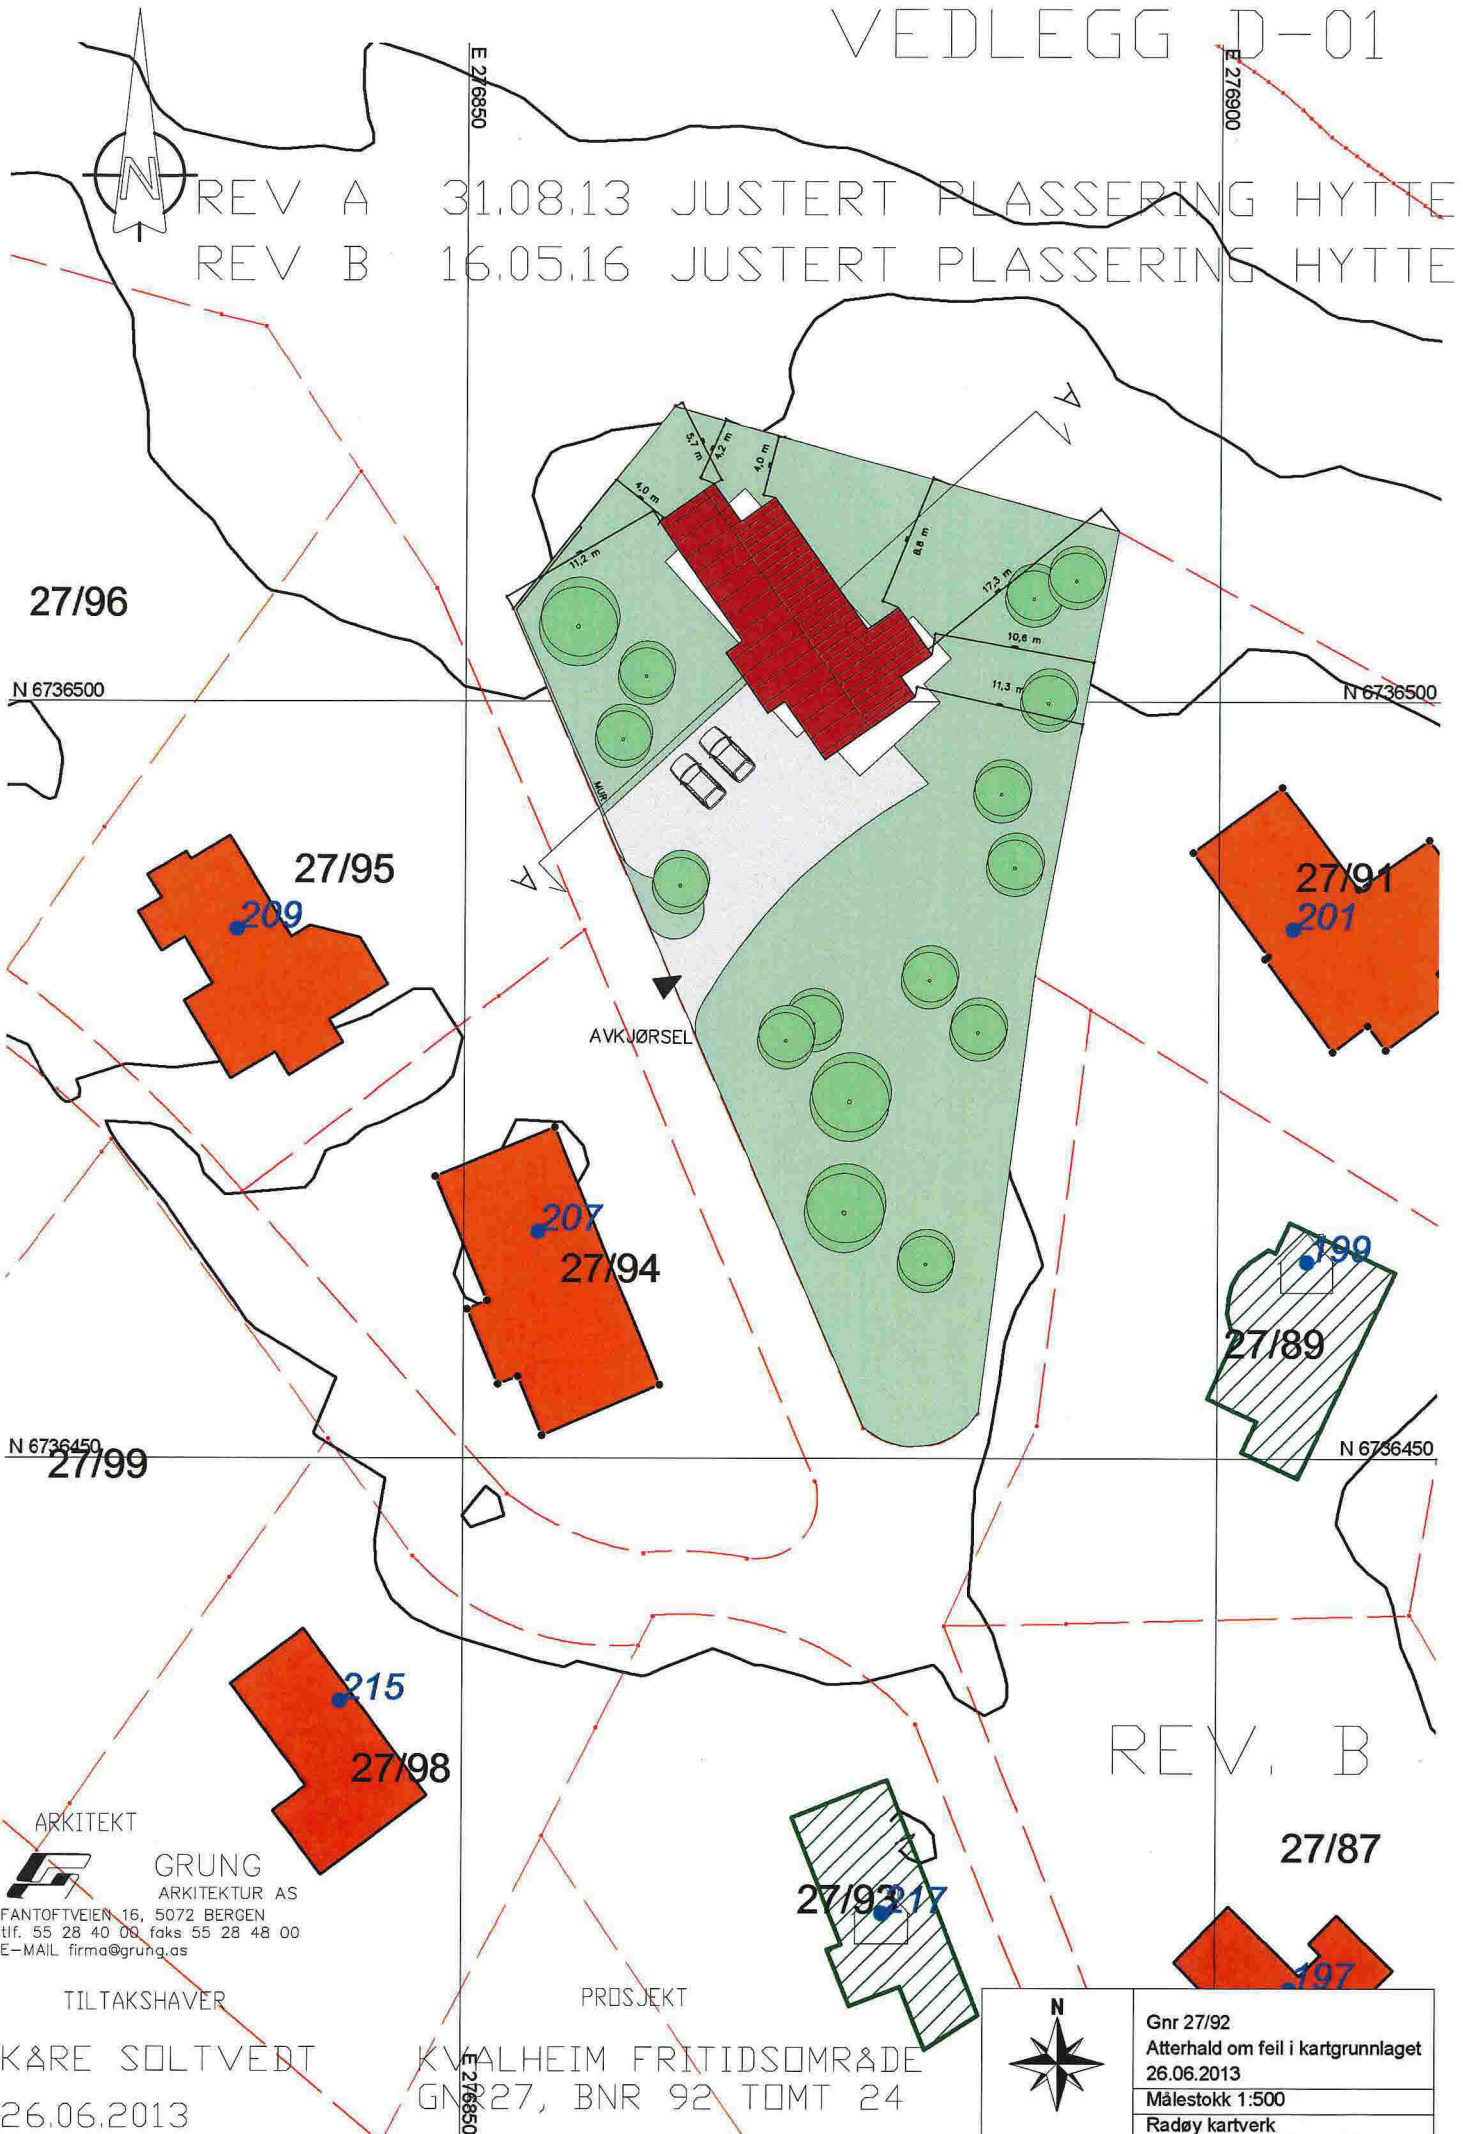

27/96

N 6736500

N 6736500

27/95

209

27/91

201

AVKJØRSEL

207

27/94

199

27/89

N 6736450

27/99

N 6736450

215

27/98

REV. B

27/87

27/92/17

197

ARKITEKT



GRUNG
ARKITEKTUR AS

FANTOFTVEIEN 16, 5072 BERGEN
tlf. 55 28 40 00 faks 55 28 48 00
E-MAIL firma@grung.as

TILTAKSHAVER

KÅRE SOLTVEDT

26.06.2013

PROSJEKT

KVALHEIM FRITIDSOMRÅDE

Gnr 27, Bnr 92, TOMT 24

E 276850



Gnr 27/92
Atterhold om feil i kartgrunnlaget
26.06.2013
Målestokk 1:500
Radøy kartverk