



Tiltakshaver	Harald Fotland	Målestokk	1:100	Nr.	2
Gbnr	64/12 Haugstad	Tegning	Plan		
Byggeadresse	Haugstad 77	Dato		Tiltak	Nøst

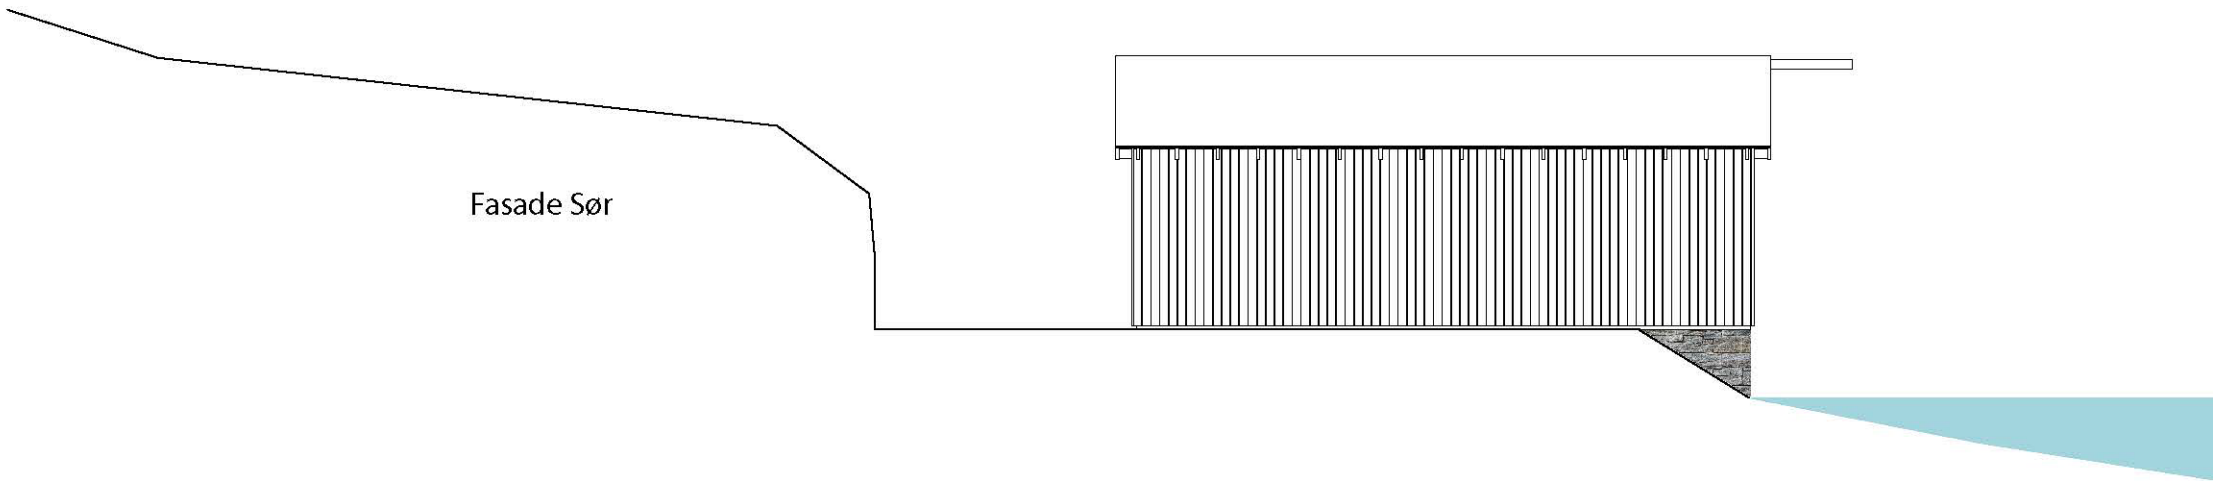

Fasade Sør

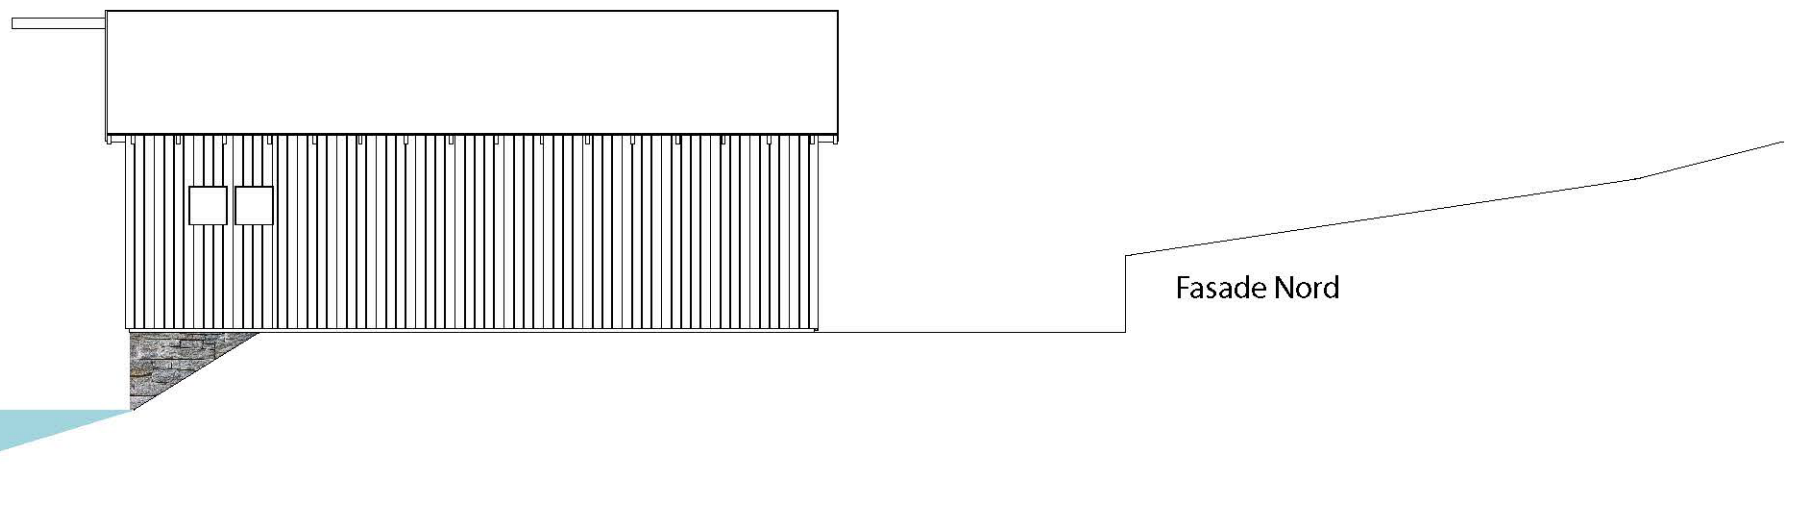


Fasade Nord

Tiltakshaver	Harald Fotland	Målestokk	1:100	Nr.	3
Gbnr	64/12 Haugstad	Tegning	Fasader nord og sør		
Byggeadresse	Haugstad 77	Dato		Tiltak	Nøst





Fasade Øst

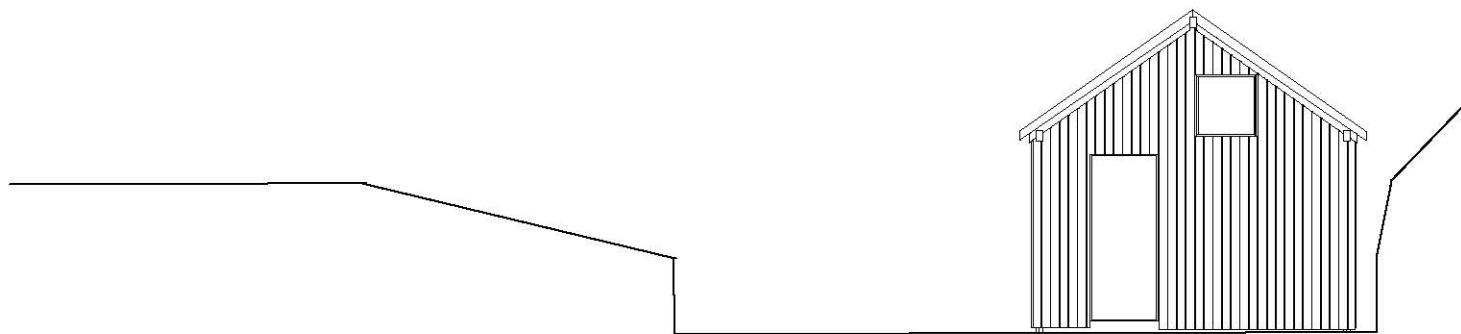

Fasade Vest

Tiltakshaver	Harald Fotland	Målestokk	1:100	Nr.	4
Gbnr	64/12 Haugstad	Tegning	Fasder Øst og vest		
Byggeadresse	Haugstad 77	Dato		Tiltak	Nøst

Snitt Aa

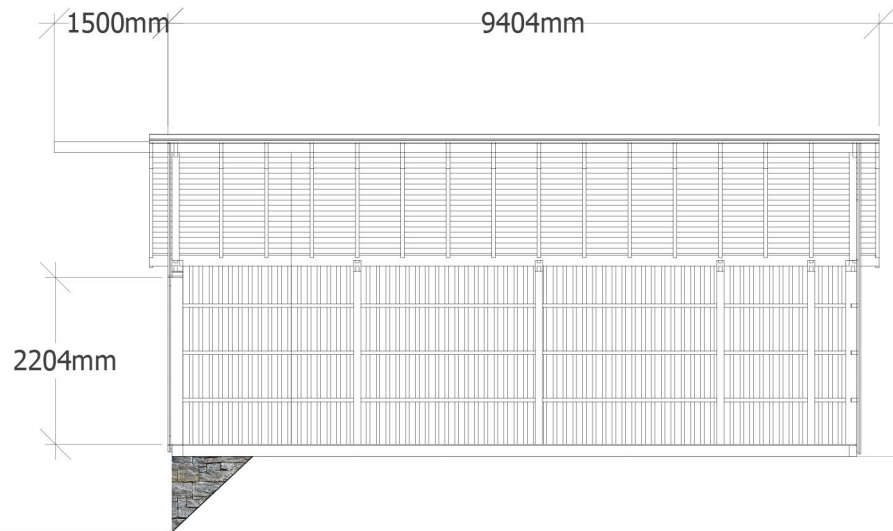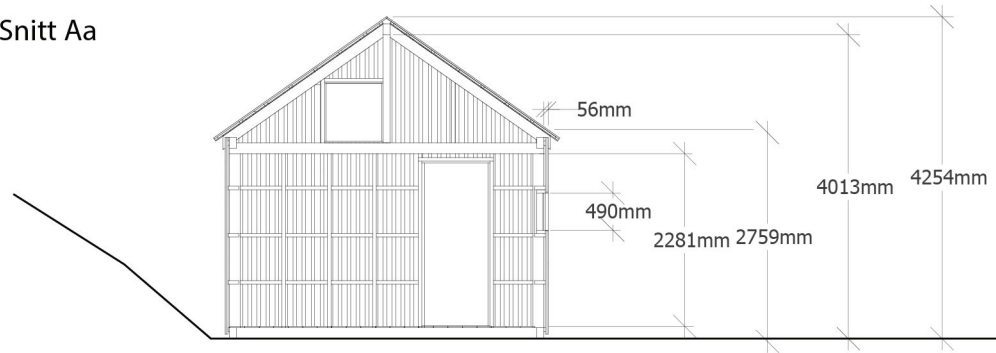

Snitt Bb

Tiltakshaver	Harald Fotland	Målestokk	1:100	Nr.	5
Gbnr	64/12 Haugstad	Tegning	Snitt Aa og Bb		
Byggeadresse	Haugstad 77	Dato		Tiltak	Nøst