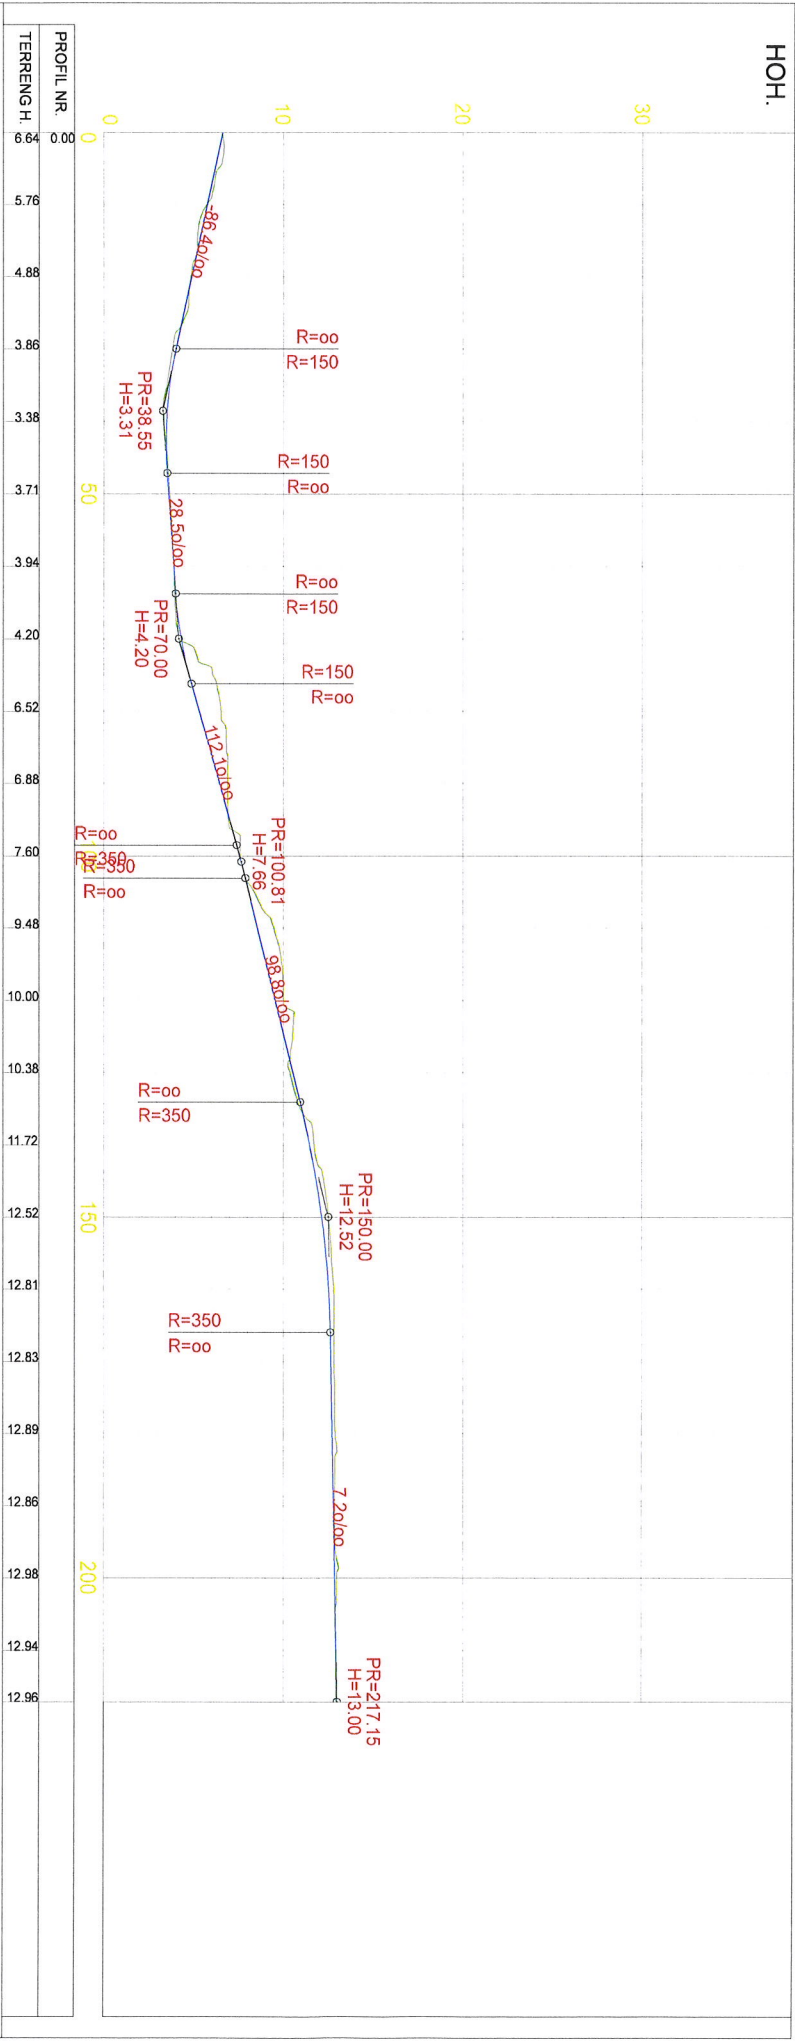


TYPISK TVERRPROFIL AV GANSTI

REV	DESCRIPTION	DATE/SIGN
	arkoconsult ARKOCONSULT AS, Postboks 103, 5291 Valesf. Tel.: 56390003 - Fax.: 56191130 - Mob.: 93241511 Mail: post@arkoconsult.no - Org.nr: 997089782 MVA SCALE: 1:500/200 DRAWN: PKT/BBH CHECKED: FORMAT: A2 DATE: 07.06.17	NOTE: • PART OF DRAWING MAY NOT BE SHOWN IN SCALE • DO NOT TAKE MEASURES ON DRAWING • ONLY RELAY ON GIVEN DIMENSIONS HERMUND LINDE - GANGVEG ROSSNES, 17/1, RADØY LENDEPROFIL REVISION/DATE: PROJECT NO.: 2017090 DRAWING NO.: 84817090A02