


PROFIL Snitt BB
SKALA L=500 H=500

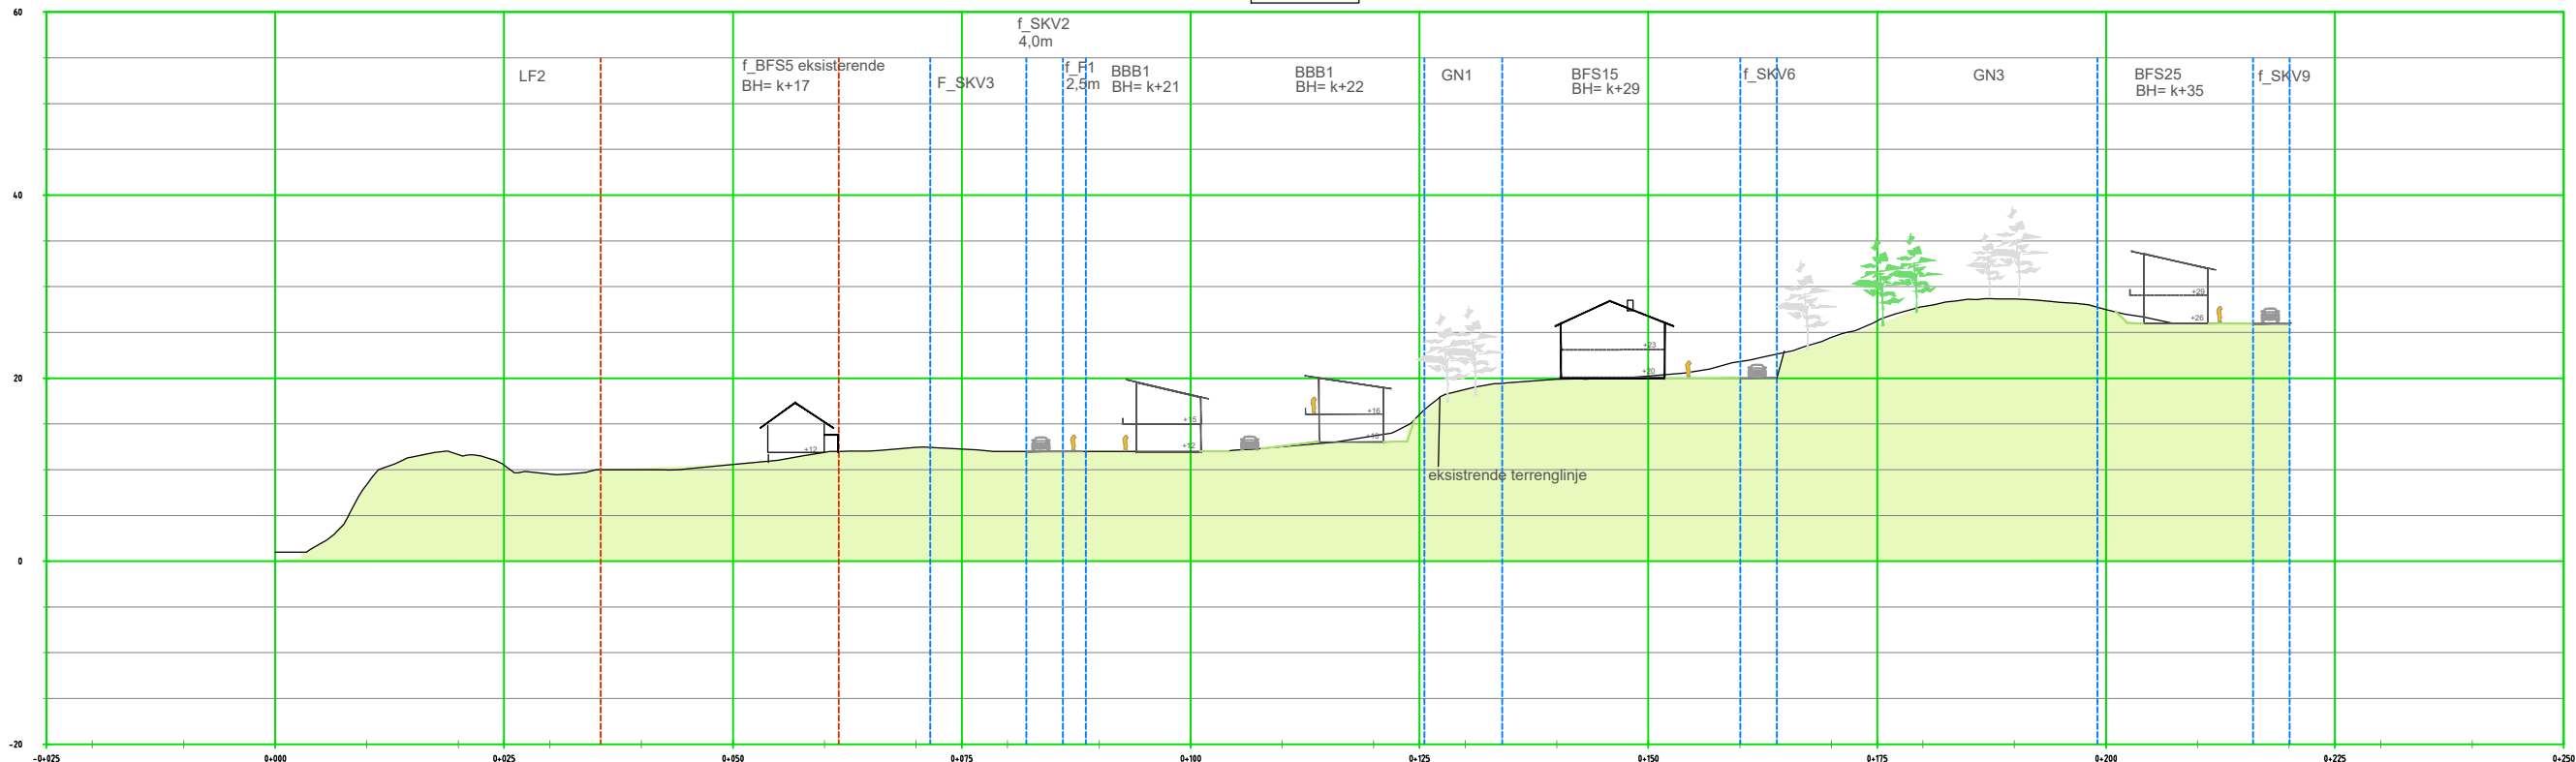

PROFIL NR.	-25	0	25	50	75	100	125	150	175	200	225	250															
HOR.KURV.	-----																										
BREDDUTV.	-----																										
TVERRFALL	-----																										
H.k.j.b.k.	-----																										
V.k.j.b.k.	-----																										
PROFILDATA	0.00% 0.00% 0.00% 0.00% 0.00% 0.00% 0.00% 0.00% 0.00% 0.00% 0.00% 0.00% 0.00%																										
PROFIL H.	1.00	8.38	11.65	10.50	9.53	10.00	10.56	11.90	12.44	12.24	12.00	11.99	12.00	12.50	13.68	16.04	18.77	19.88	20.24	21.81	24.45	26.26	27.80	28.66	27.48	25.99	26.00
TERRENG H.	1.00	8.38	11.65	10.50	9.53	10.00	10.56	11.90	12.44	12.24	12.00	11.99	12.00	12.50	13.68	16.04	18.77	19.88	20.24	21.81	24.45	26.26	27.80	28.66	27.48	25.99	26.00
OVERBYGGN.T.																											

Oppdragsgiver:	Kvalheim Eiendom	Utb.: vw
Prosjektnavn:	Mangerneset Regulering	Kontr.:
Plantype:	Snitt BB	Godkj.:
Utførende firma:	Weglo Design Plan & Landskap AS Strandgaten 50, 5004 Bergen Mobil: 93094525 www.weglo-design.no	Mål.: A3 1:400
		Dato: 25.03.2015
		Rev.:
		X2
		01.11.2017