
 = Tomt. 22/18.  
kissa i smittan

Teig 1 (Hovedteig)

22 / 18

Målestokk 1:250  
EUREF89 UTM Sone 32

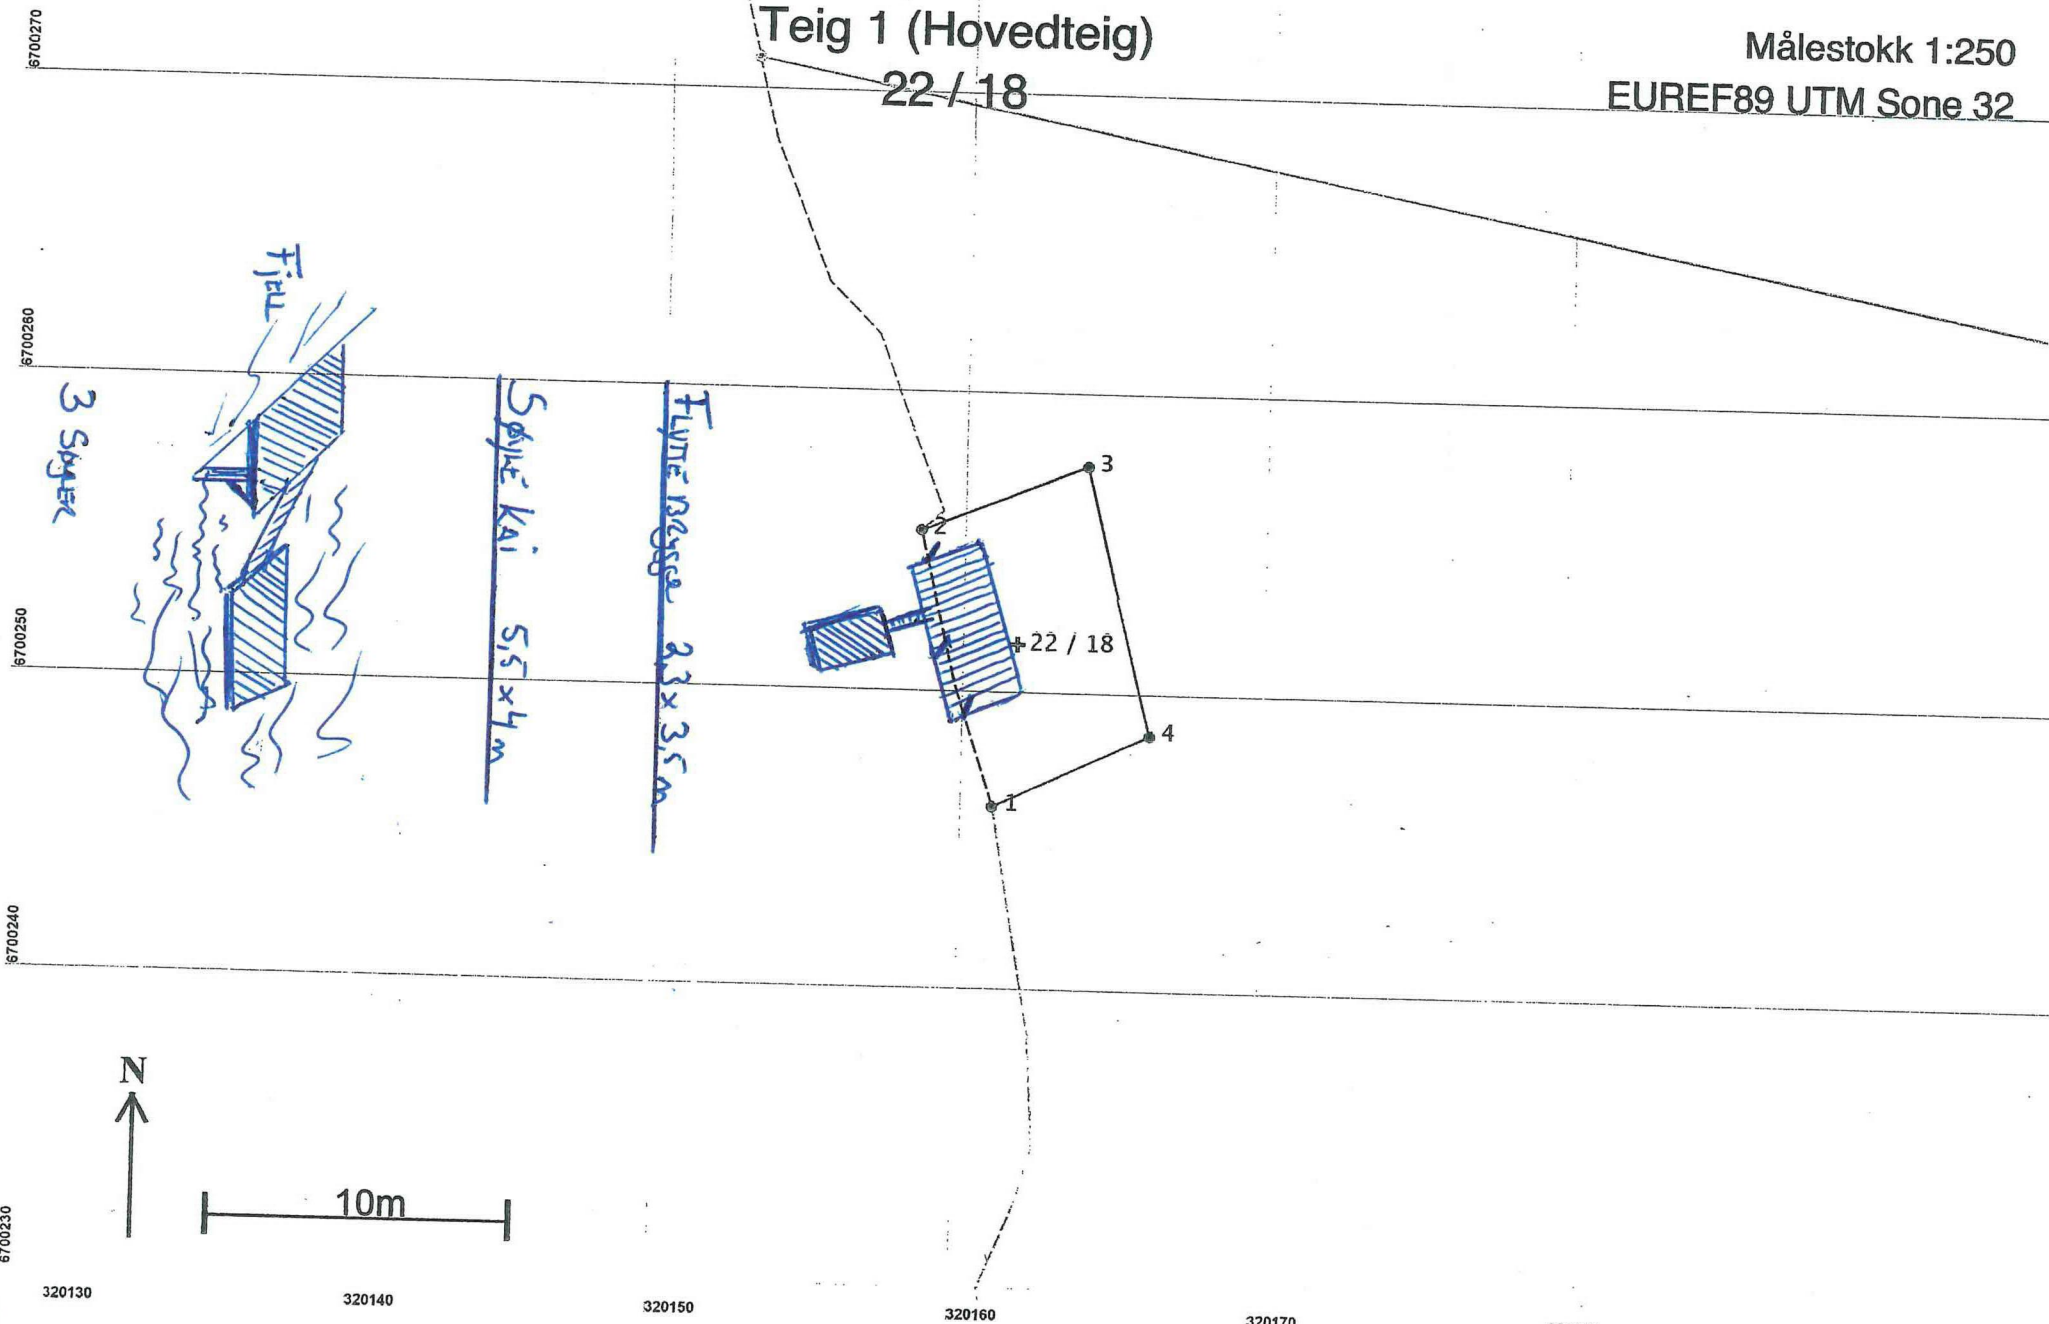

6

24.02.2020 09.41

Matrikelbrev for 4623 - 22 / 18

Side 4 av 5




0218197

23/3

22/18

22/2

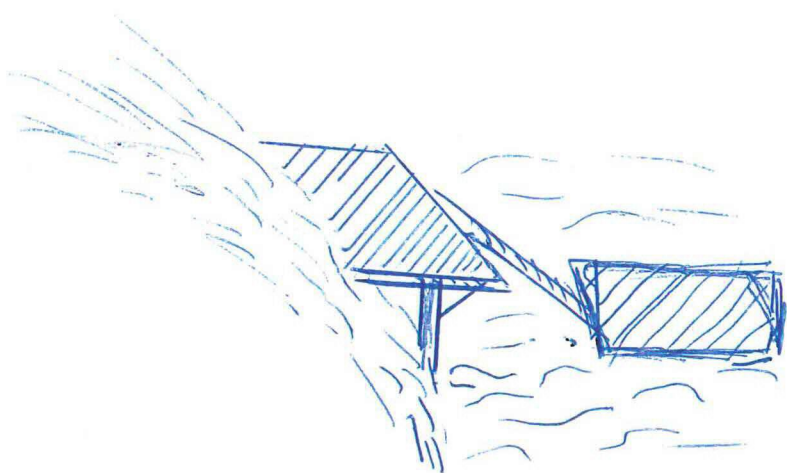

FLYTERBRYGGE 2,3 x 3,5 m

SØYERKAI 5 x 4 m