




nord

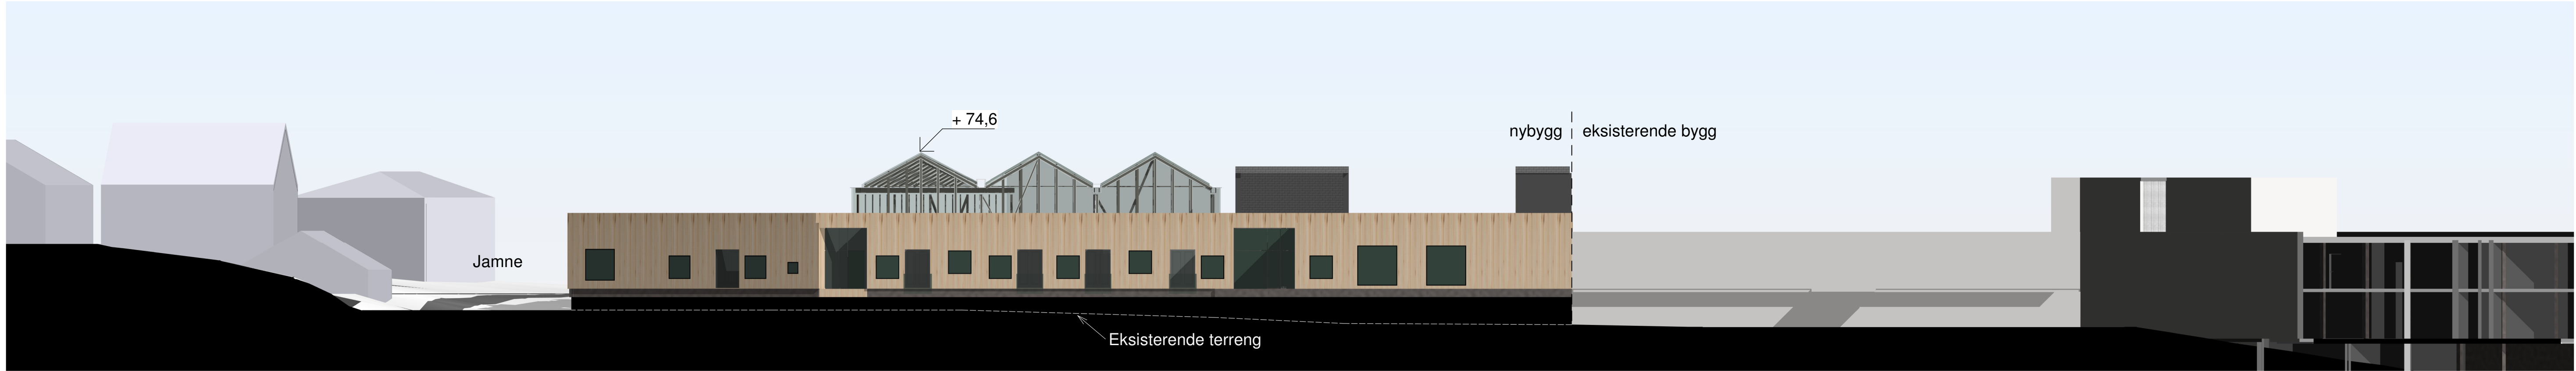

vest

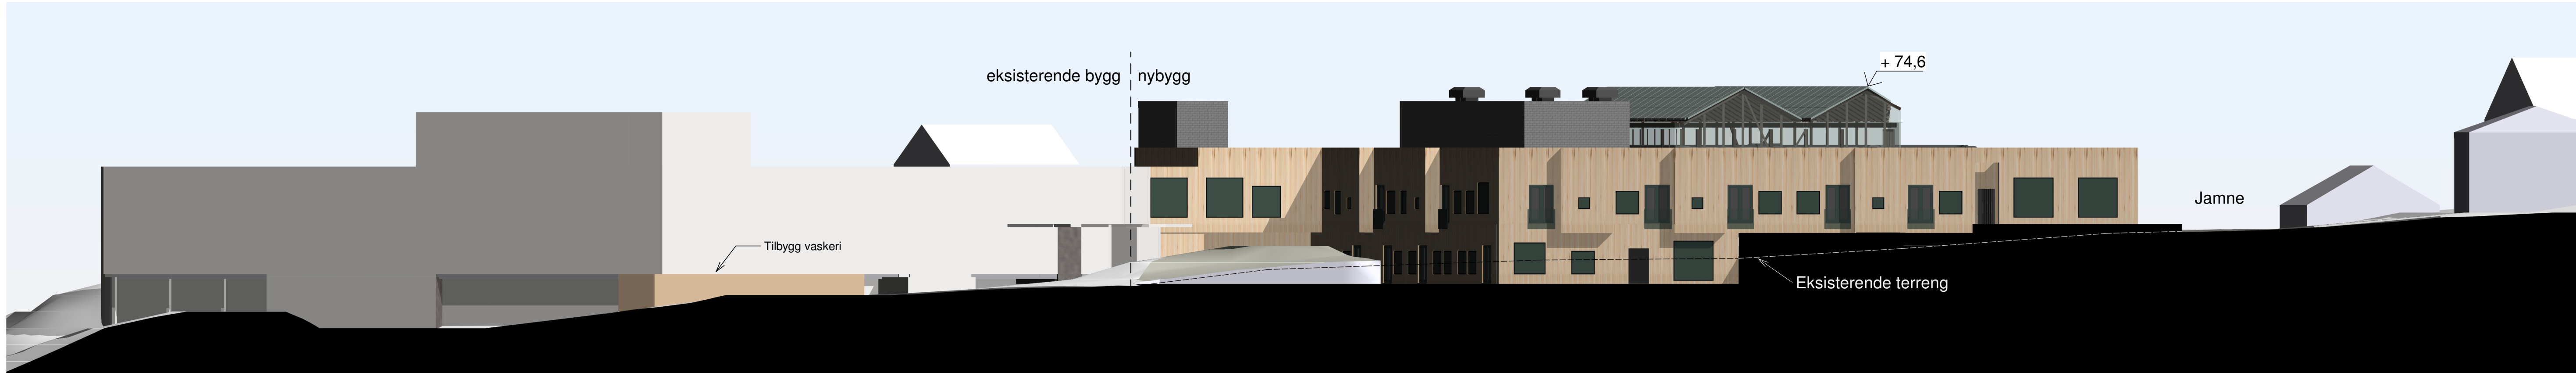

øst

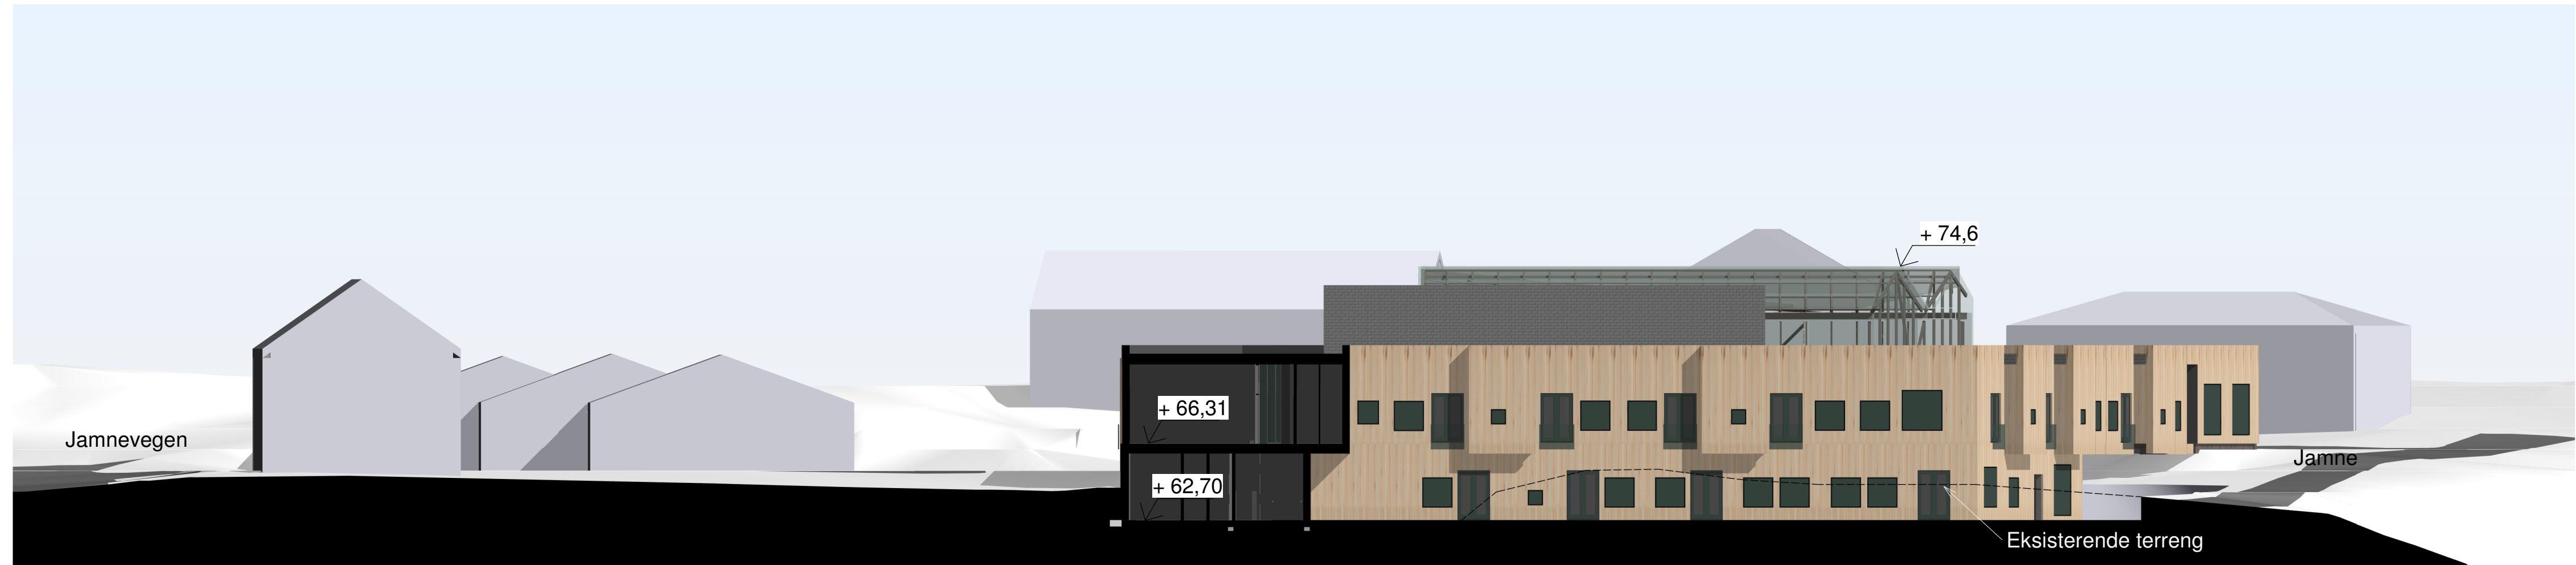

sør

E1	2021-03-09	Rammesøknad	CaHof	AGi	MoMel
Revisjon	Dato	Beskrivelse	Utarbeidet	Fagkontroll	Godkjent
This document has been prepared by Norconsult AS as part of the assignment stated below. Intellectual property rights belong to Norconsult AS. The document may only be used for the purpose stated in the contract between Norconsult AS and the client, and may not be copied or made available by other means or to a greater extent than the intended purpose requires.					Scale SIZE (A1)
Vaksdal kommune					1 : 200
Omsorgsbygg Vaksdal Fasader					
Norconsult		Project number	Document number	Revision	
		5177504	A-40-00-01	E1	